


6/23/16



PROJ. REFERENCE NO. I-2513AA/AB SHEET NO. X-229

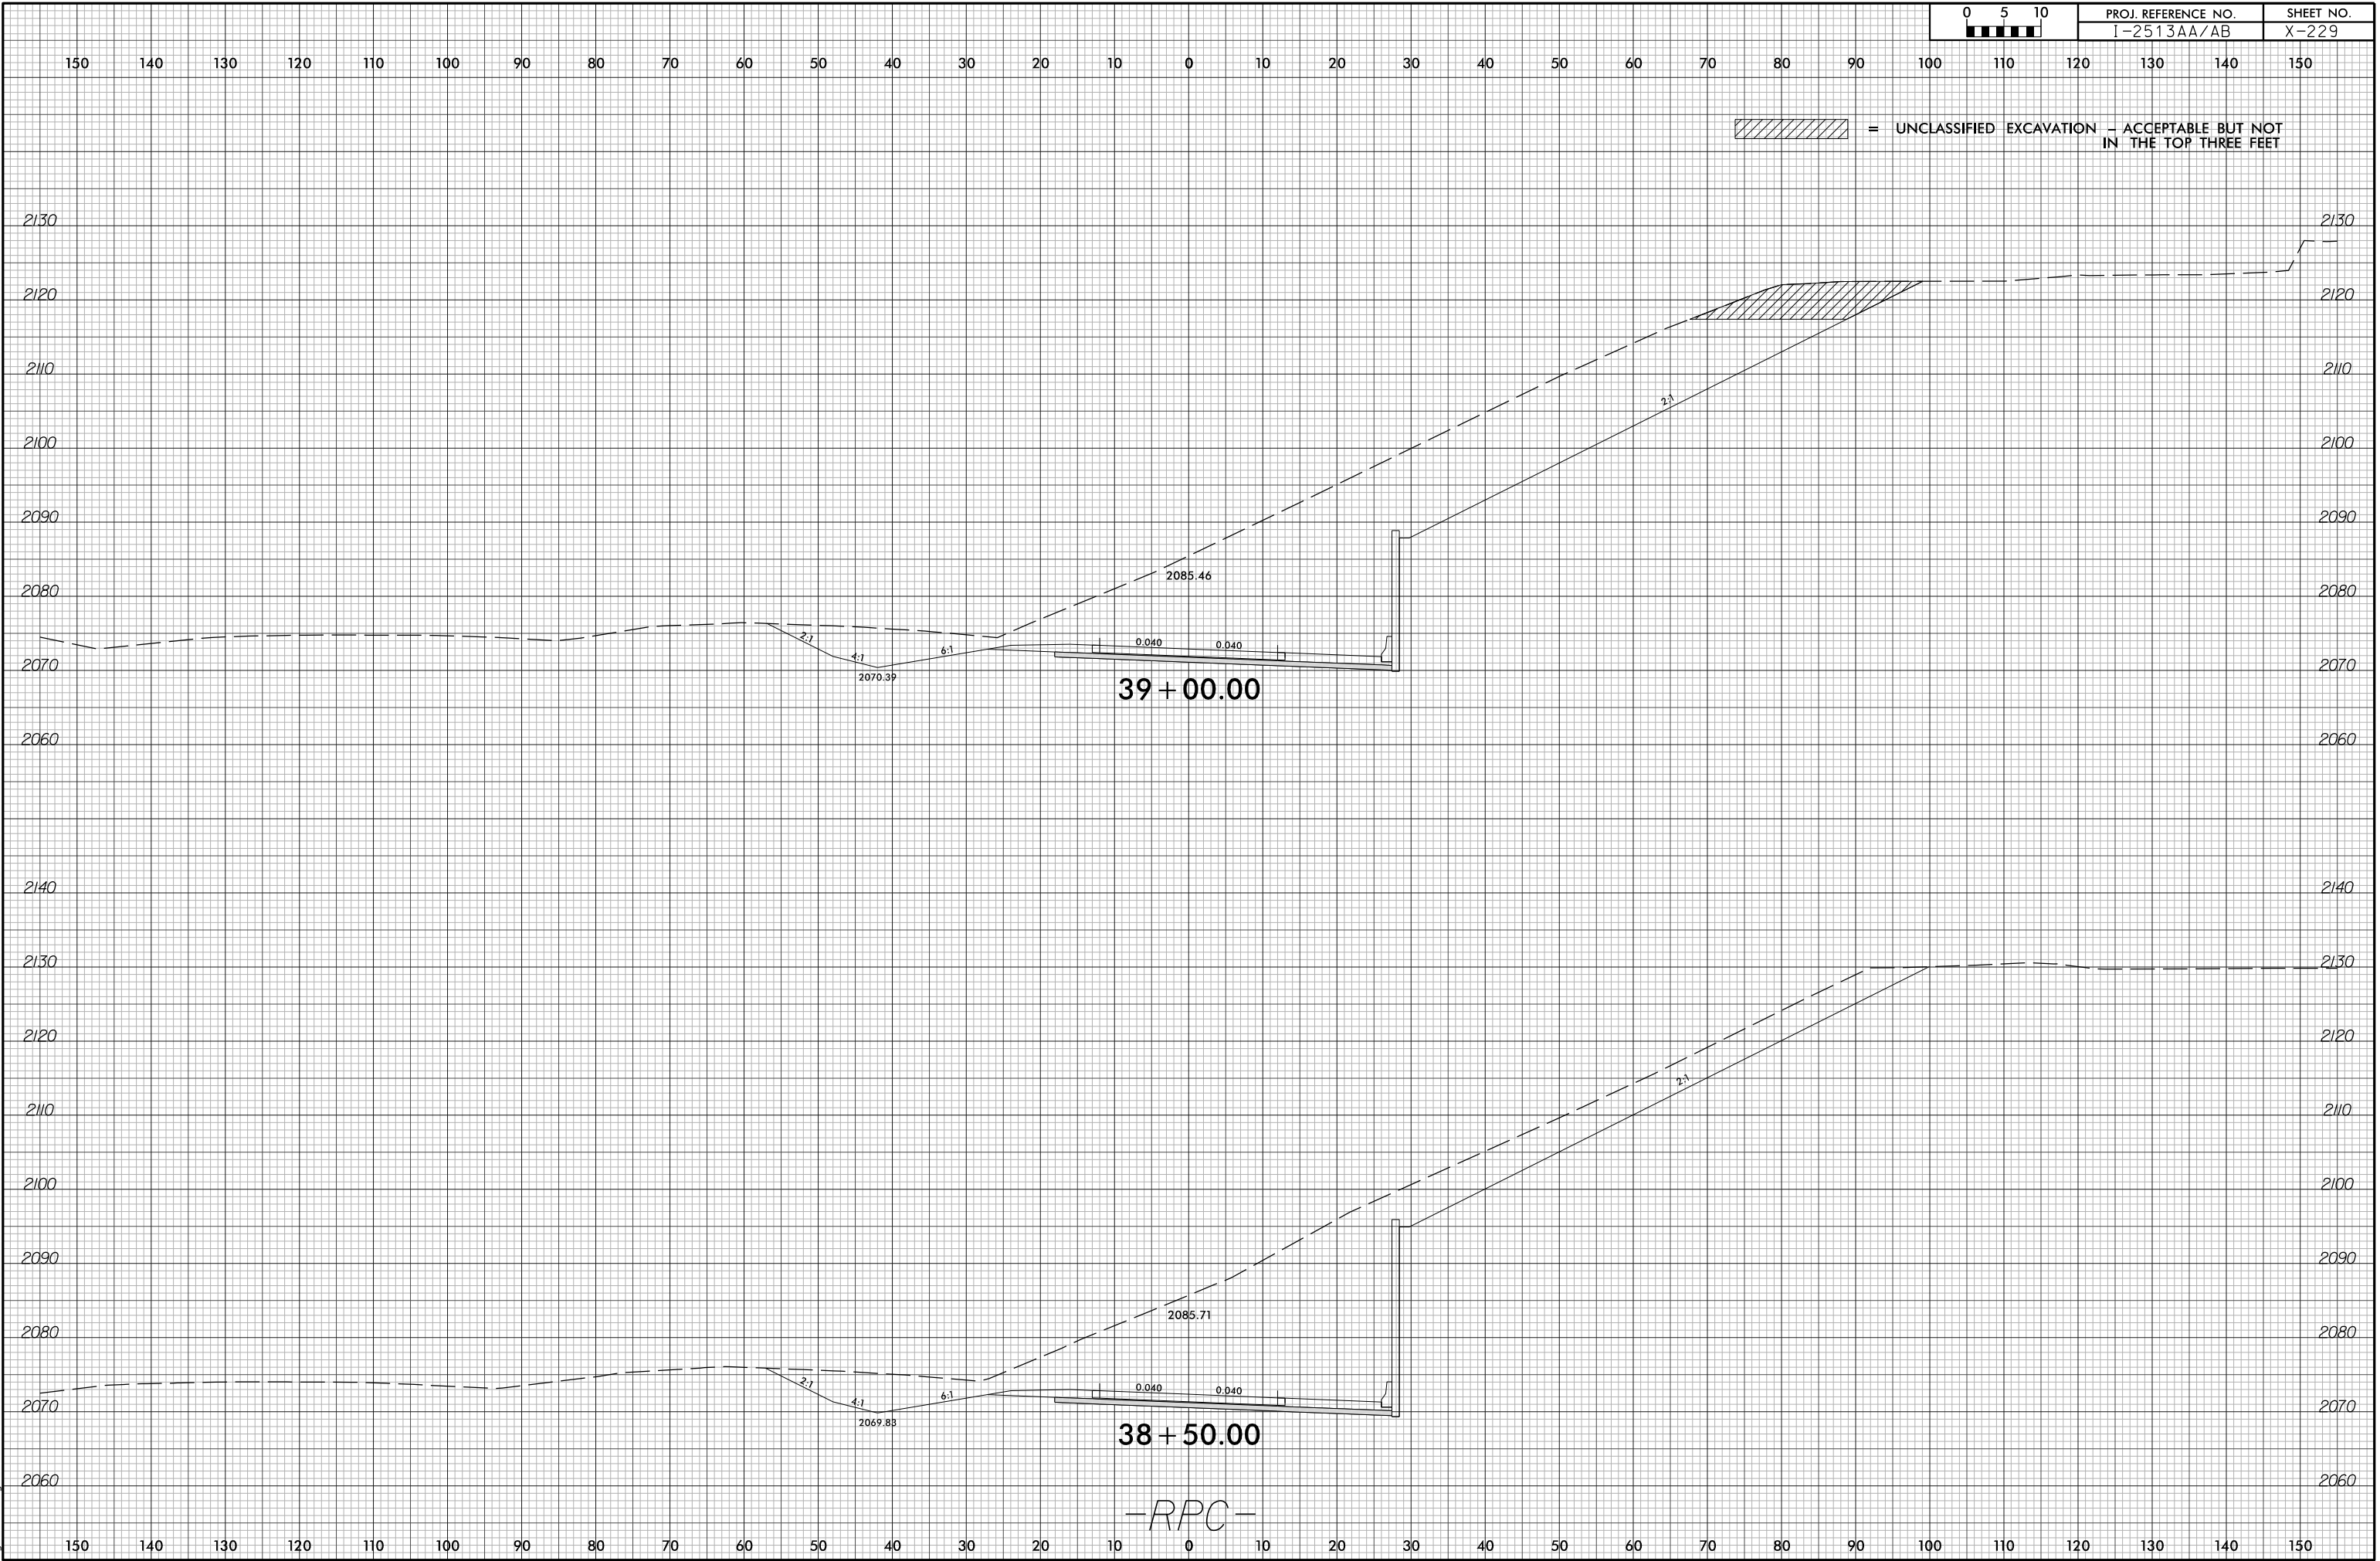

= UNCLASSIFIED EXCAVATION - ACCEPTABLE BUT NOT IN THE TOP THREE FEET

39 + 00.00

38 + 50.00

-RPC-

2/5/2024 I-2513AA_RDY_XPL_RPC.dgn Tyler Corey