


6/23/16



PROJ. REFERENCE NO.	SHEET NO.
I-2513AA/AB	X-244

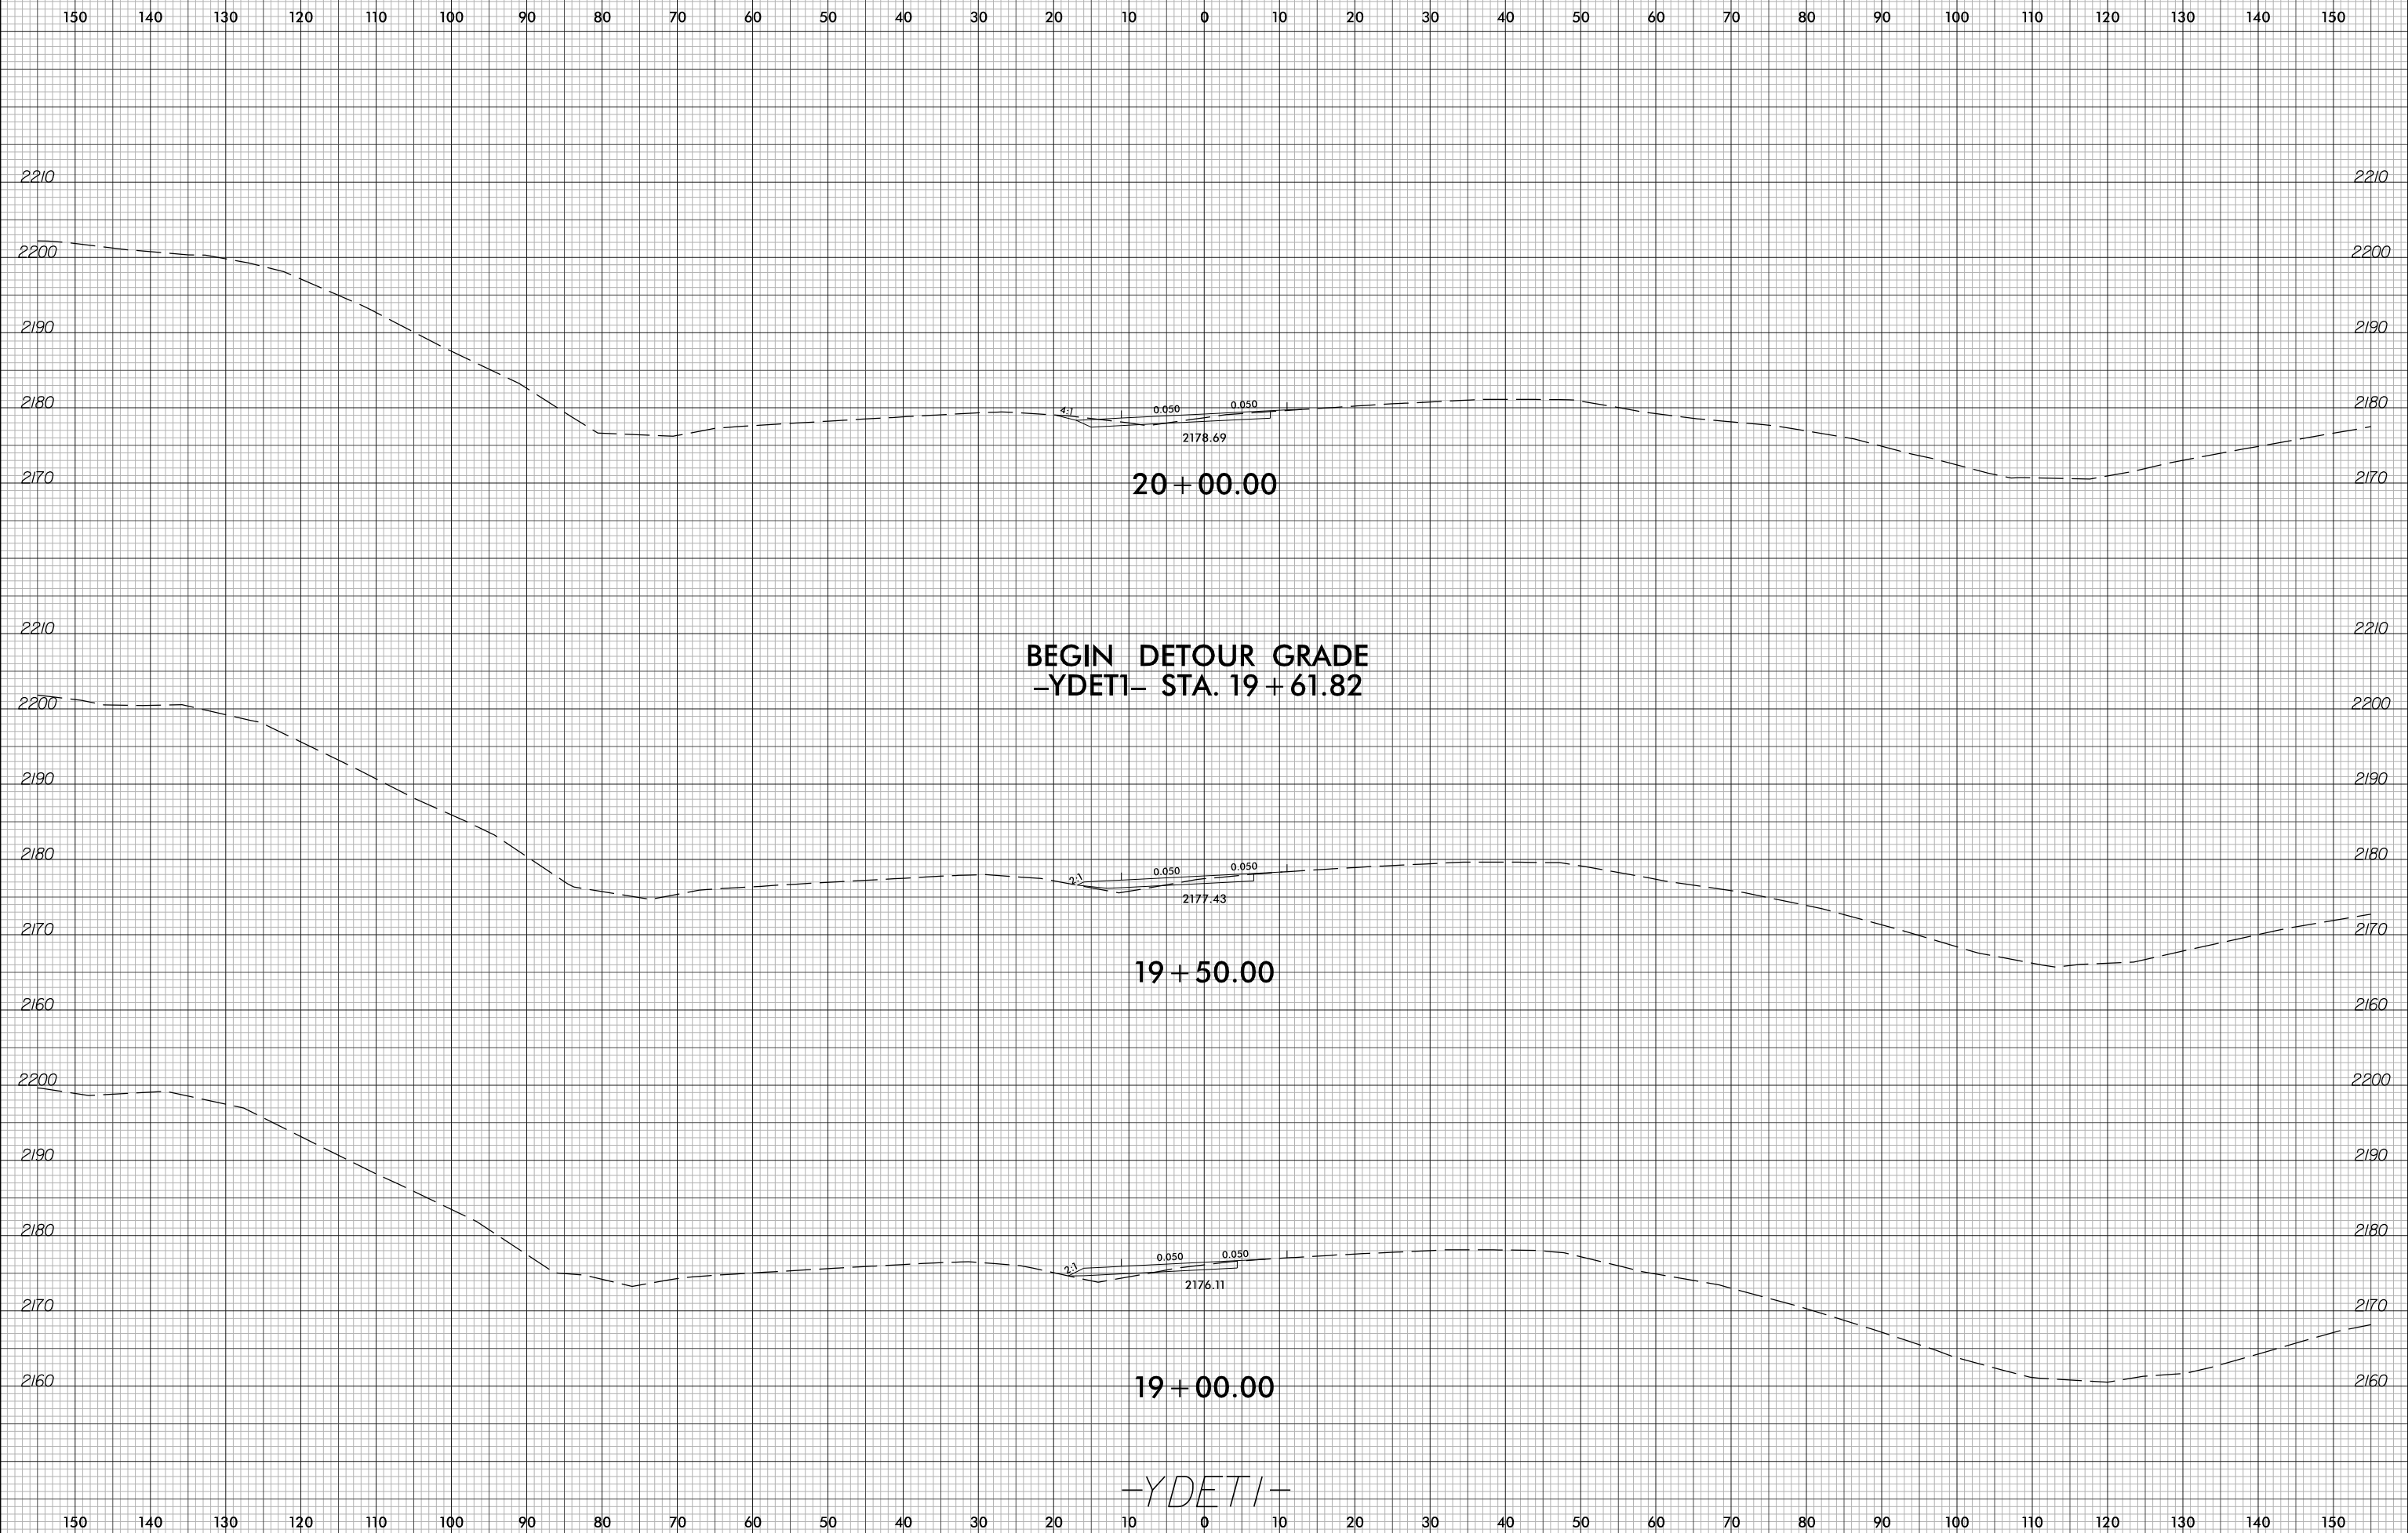

10/4/2023
I-2513AA.RDY.XPL.YDET1.dgn
Barry Smith