


6/23/16



PROJ. REFERENCE NO.	SHEET NO.
I-2513AA/AB	X-249

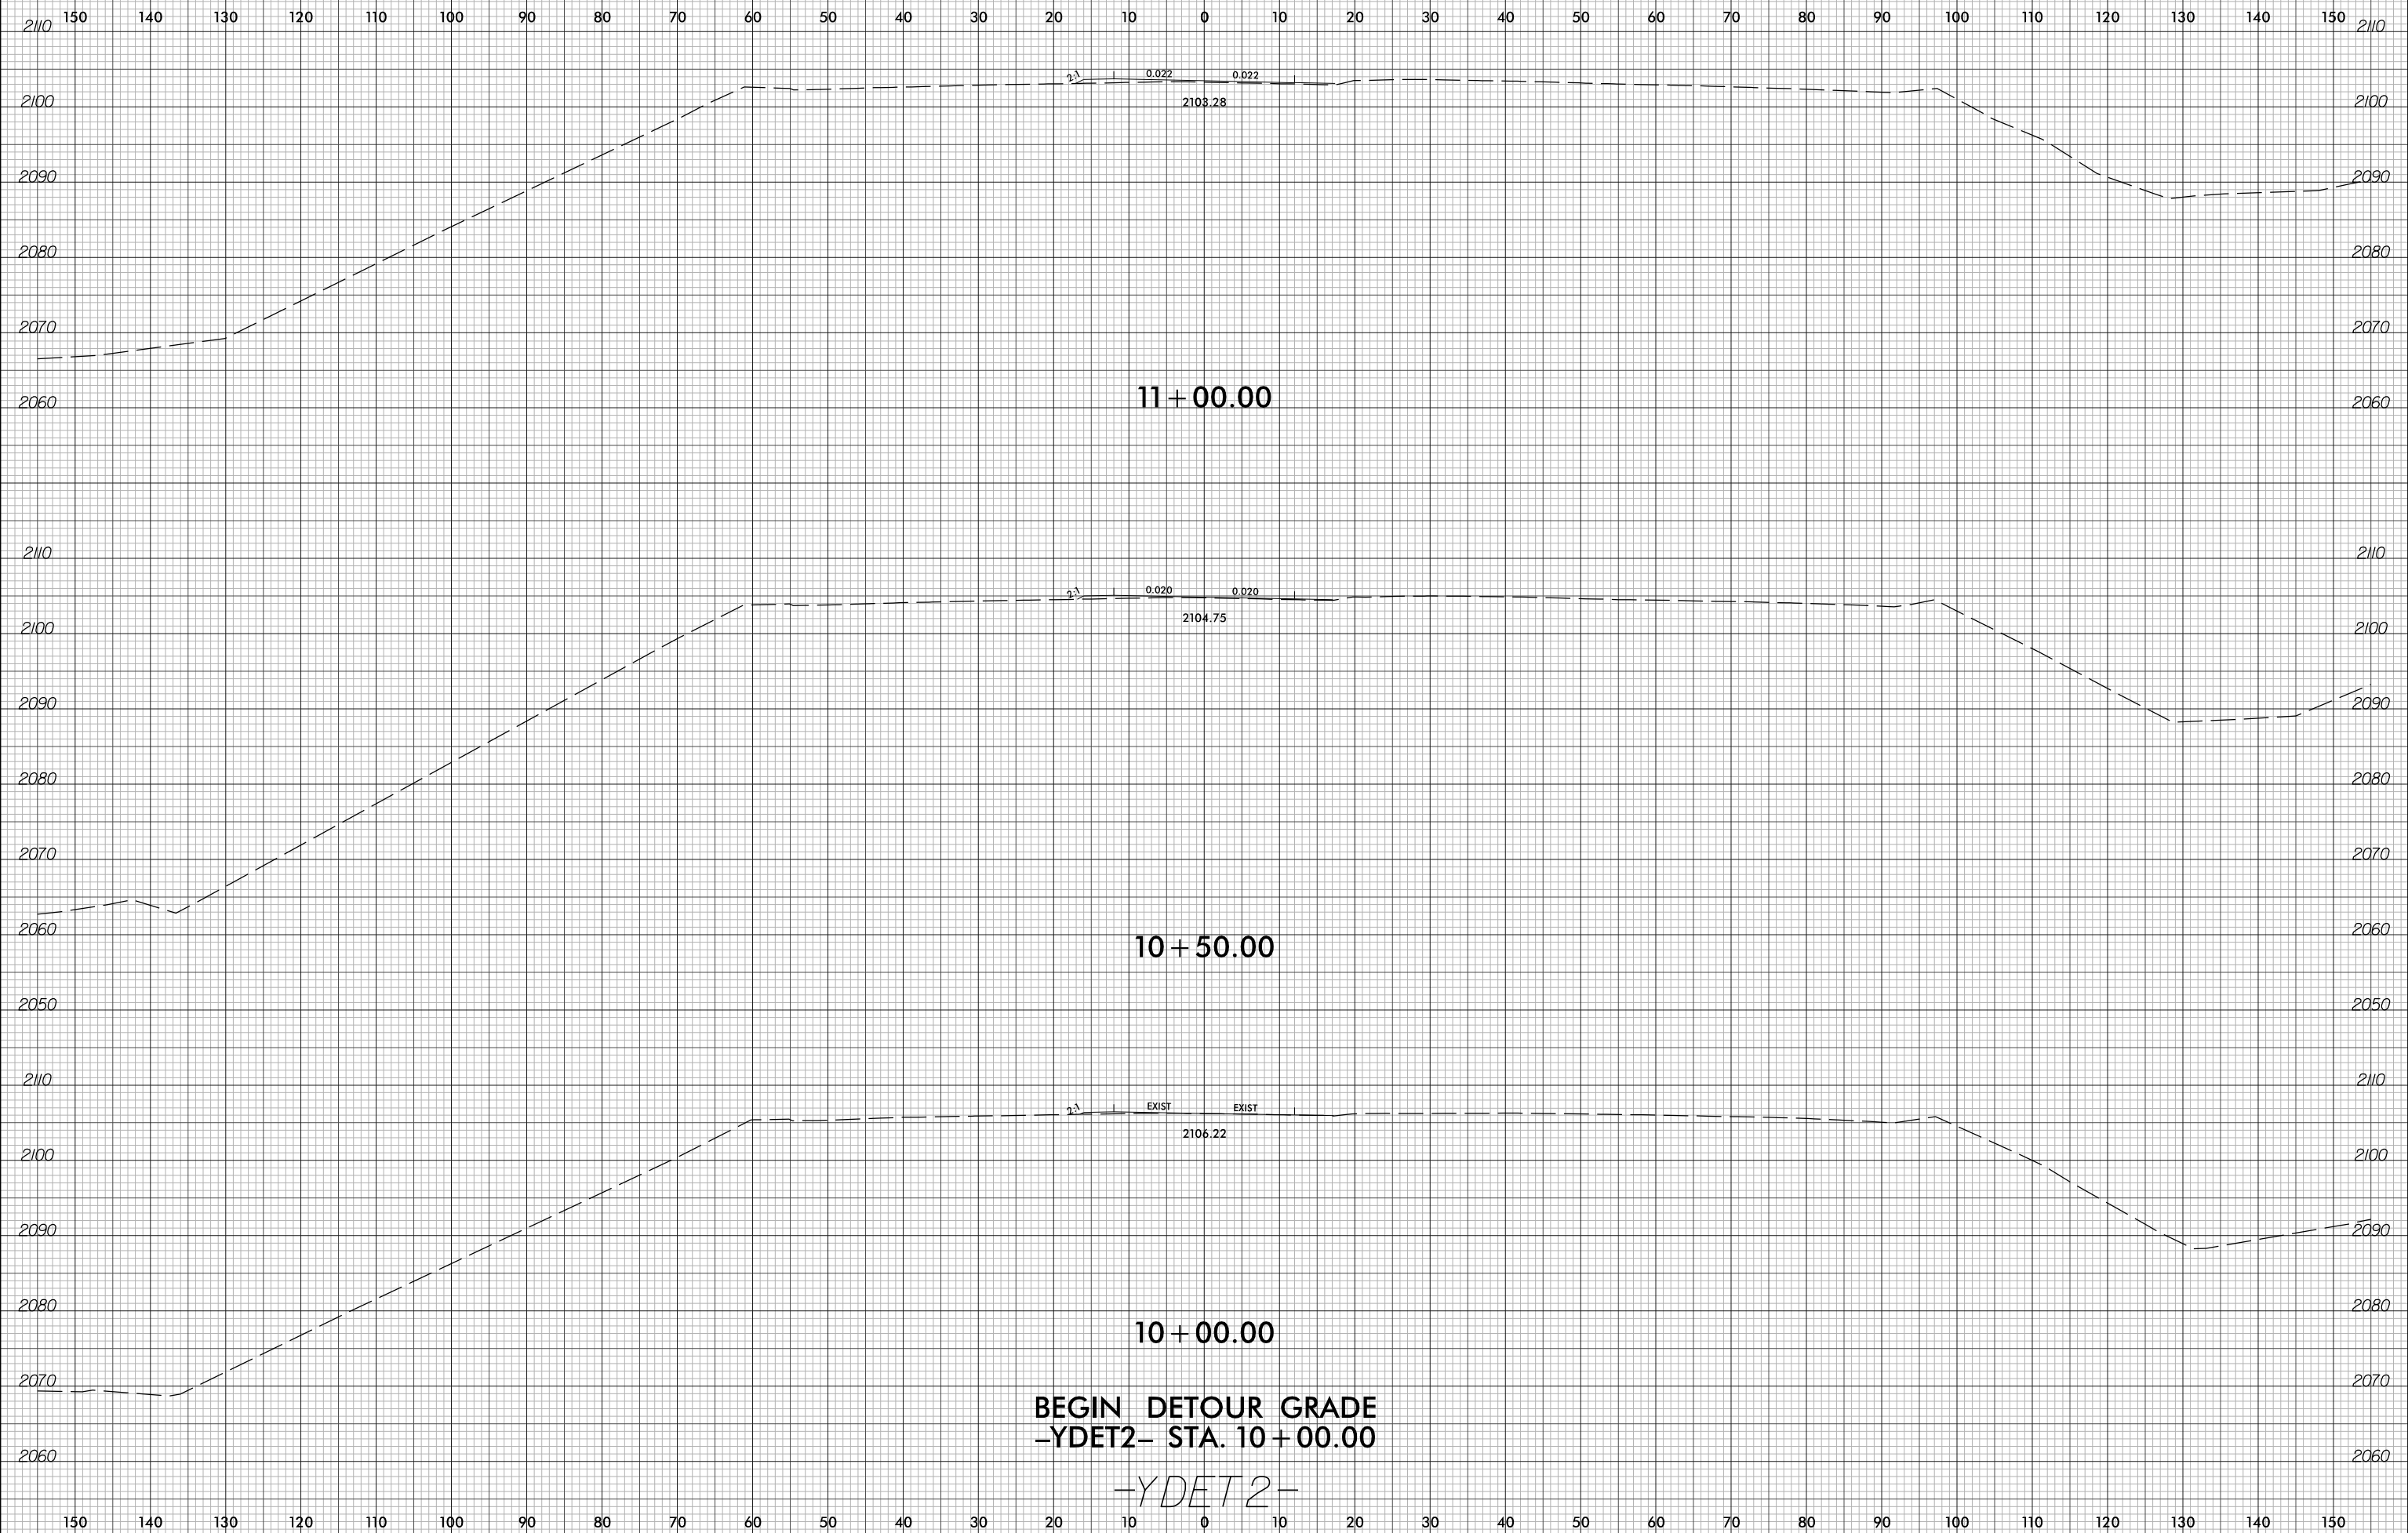

10/4/2023 10:41:54 AM I-2513AA.RDY.XPL.YDET2.dgn