


NOTES:

\* RADIAL DIMENSION.

\*\* RADIAL DIMENSION AT W.P.

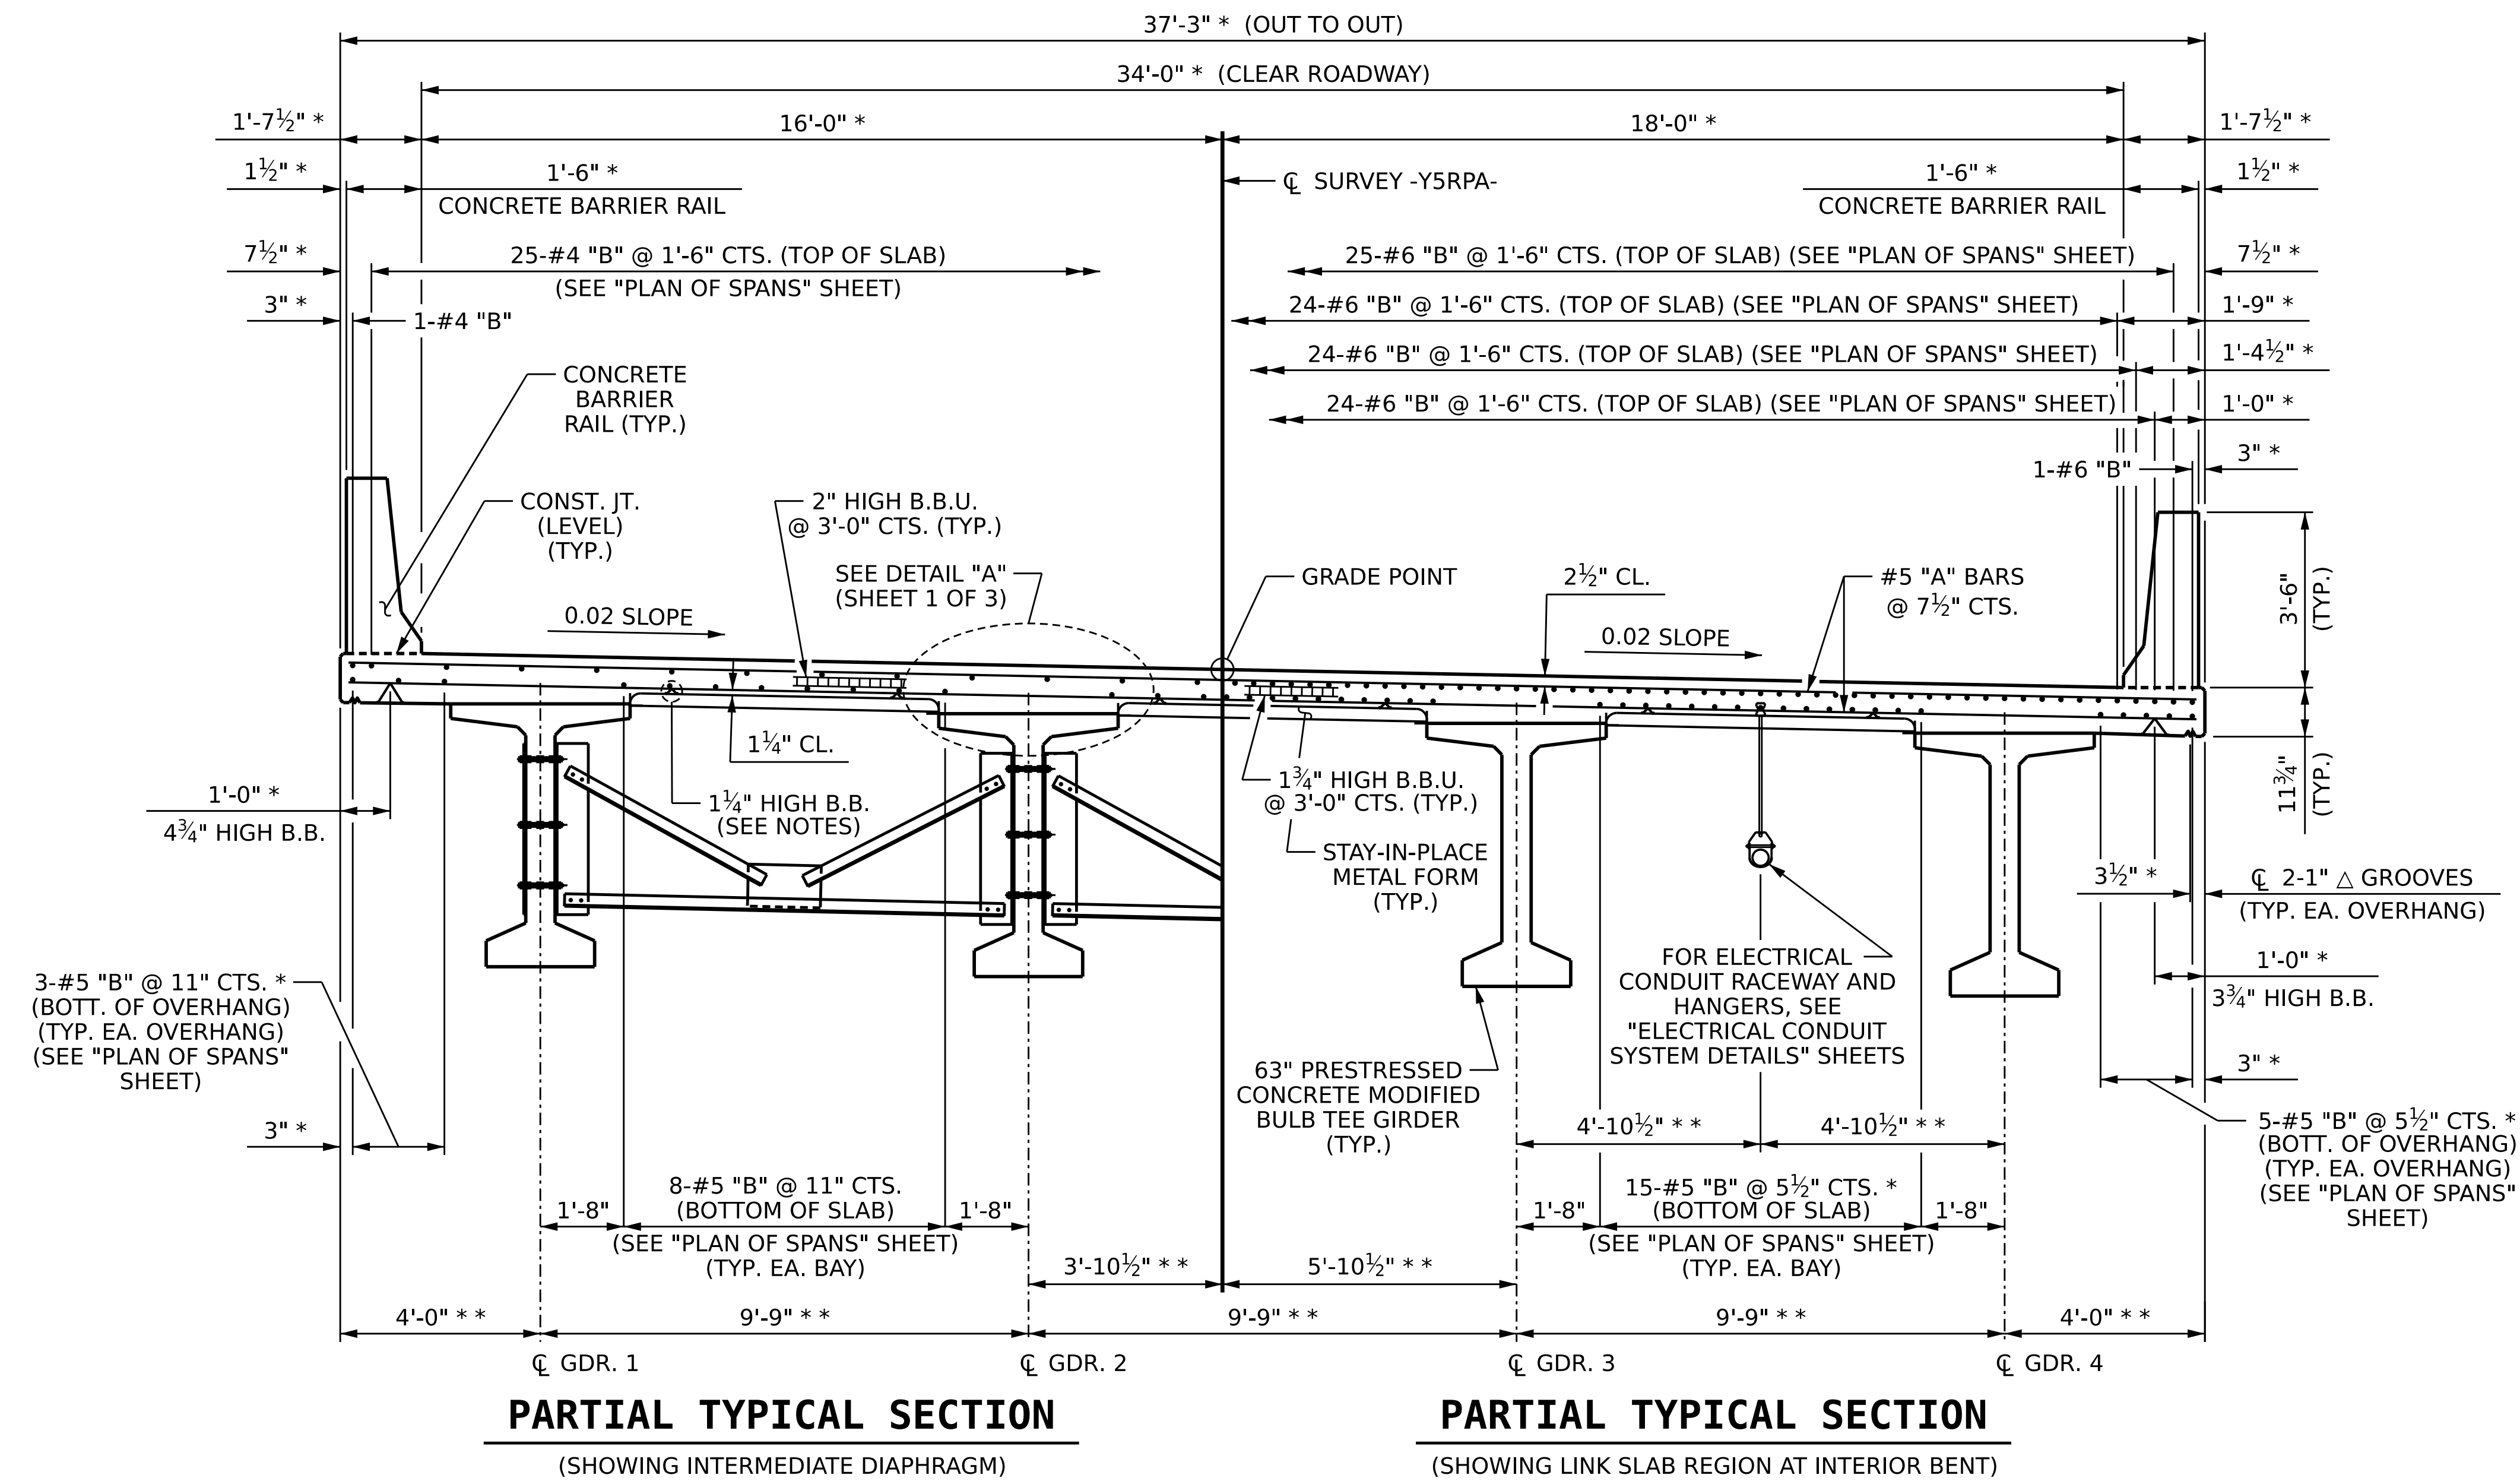

**PARTIAL TYPICAL SECTION**  
(SHOWING INTERMEDIATE DIAPHRAGM)

**PARTIAL TYPICAL SECTION**  
(SHOWING LINK SLAB REGION AT INTERIOR BENT)


12/21/2023 1:48:07 PM c:\pwworking\cecom\_ds21\_na\_2020\d0252774\I2513AA\_SMU\_TS2\_100902.dgn

PROJECT NO. I-2513AA/AB  
BUNCOMBE COUNTY  
STATION: 20+16.70 -Y5RPA-

SHEET 2 OF 3

STATE OF NORTH CAROLINA  
DEPARTMENT OF TRANSPORTATION  
RALEIGH  
SUPERSTRUCTURE

**TYPICAL SECTION**

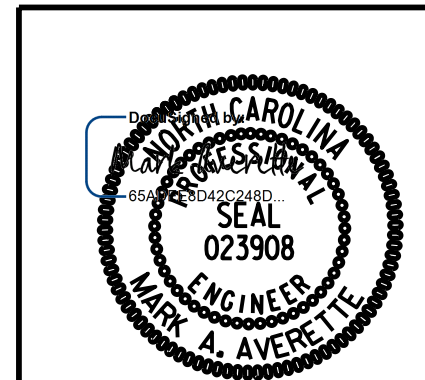

12/21/2023 | 11:09 AM

DRAWN BY : T. BANKOVICH DATE : 12-23  
 CHECKED BY : M.A. AVERETTE DATE : 12-23  
 DESIGN ENGINEER OF RECORD: M.A. AVERETTE DATE : 12-23

REVISIONS						SHEET NO.
NO.	BY:	DATE:	NO.	BY:	DATE:	S-8
1			3			TOTAL SHEETS
2			4			49

DOCUMENT NOT CONSIDERED FINAL  
UNLESS ALL SIGNATURES COMPLETED

LICENSURE NO. C-4434