


12/21/2023 1:48:11 PM c:\pwworking\cecom_ds21_na_2020\d0252774\I2513AA_SMU_S1_100902.dgn

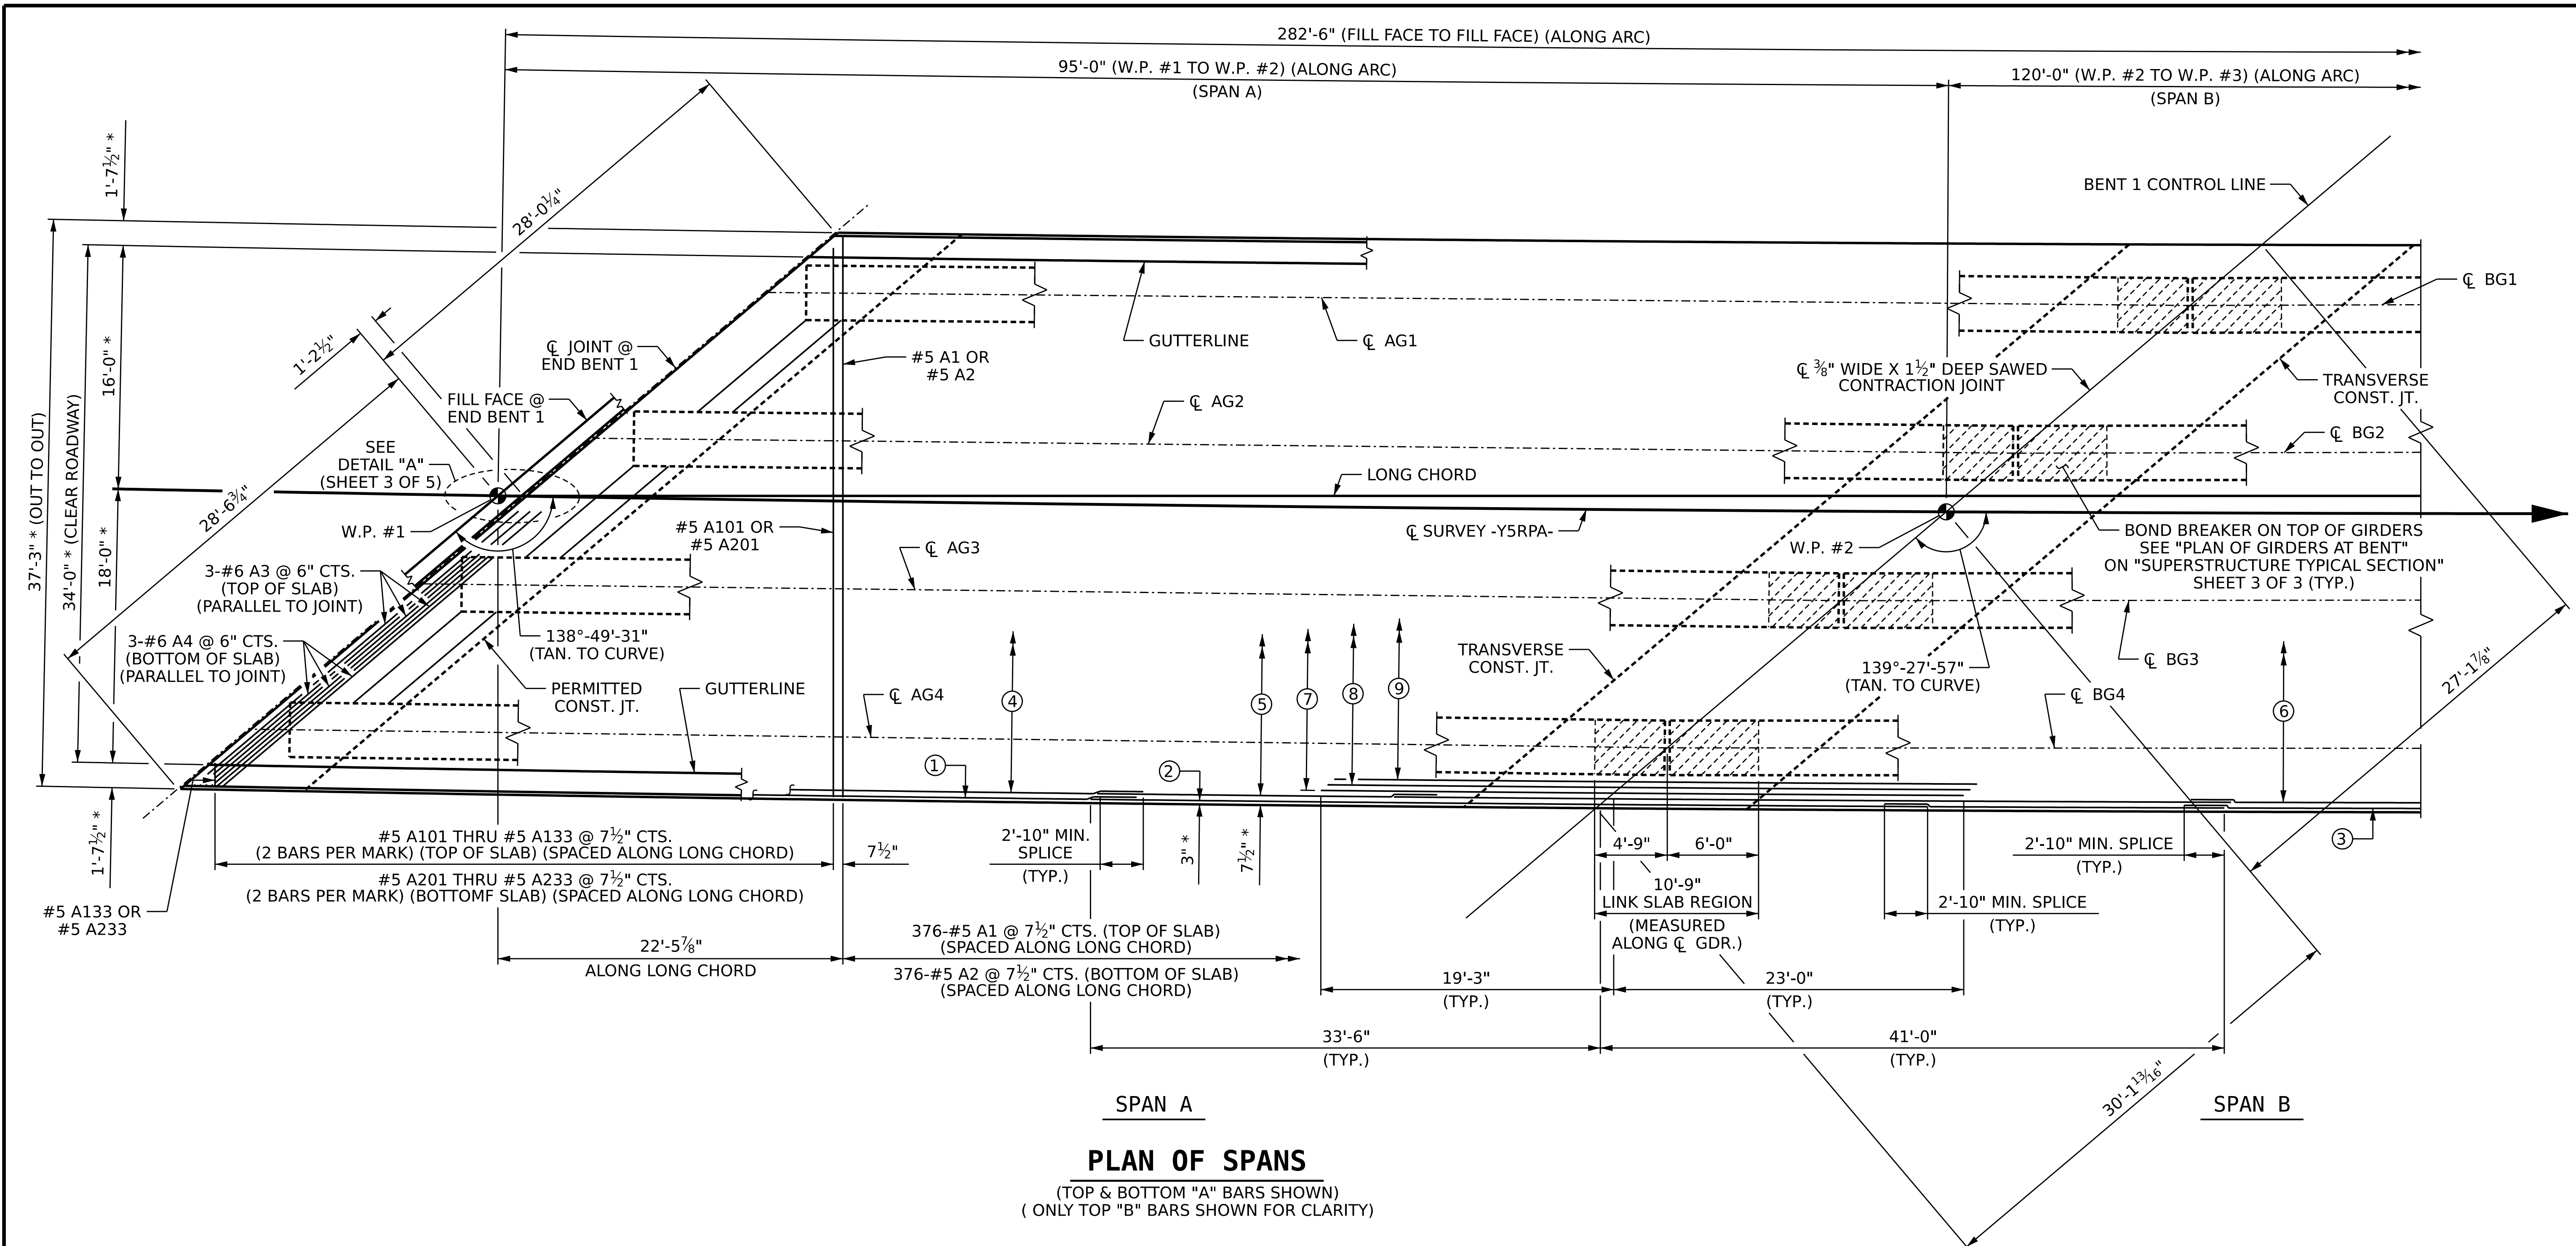

PLAN OF SPANS
(TOP & BOTTOM "A" BARS SHOWN)
(ONLY TOP "B" BARS SHOWN FOR CLARITY)

- | | |
|---|--|
| ① 1-#4 B9 (2 BAR RUNS)
(TOP OF SLAB) (SEE TYPICAL SECTION) | ⑥ 25-#4 B13 @ 1'-6" CTS. (2 BAR RUNS)
(TOP OF SLAB) (SEE TYPICAL SECTION) |
| ② 1-#6 B10 OR B11
(TOP OF SLAB) (SEE TYPICAL SECTION) | ⑦ 24-#6 B12 @ 1'-6" CTS.
(TOP OF SLAB) (SEE TYPICAL SECTION) |
| ③ 1-#4 B13 (2 BAR RUNS)
(TOP OF SLAB) (SEE TYPICAL SECTION) | ⑧ 24-#6 B12 @ 1'-6" CTS.
(TOP OF SLAB) (SEE TYPICAL SECTION) |
| ④ 25-#4 B9 @ 1'-6" CTS. (2 BAR RUNS)
(TOP OF SLAB) (SEE TYPICAL SECTION) | ⑨ 24-#6 B12 @ 1'-6" CTS.
(TOP OF SLAB) (SEE TYPICAL SECTION) |
| ⑤ 25-#6 B10 OR B11 @ 1'-6" CTS.
(TOP OF SLAB) (SEE TYPICAL SECTION) | |


NOTES:
FOR BOTTOM OF SLAB "B" BAR PLACEMENT DETAILS,
SEE SHEET 3 OF 5.
FOR ADDITIONAL "B" BAR PLACEMENT DETAILS,
SEE SHEET 5 OR 5.
* RADIAL DIMENSION

PROJECT NO. I-2513AA/AB
BUNCOMBE COUNTY
STATION: 20+16.70 -Y5RPA-

SHEET 1 OF 5

STATE OF NORTH CAROLINA
DEPARTMENT OF TRANSPORTATION
RALEIGH
SUPERSTRUCTURE

PLAN OF SPANS

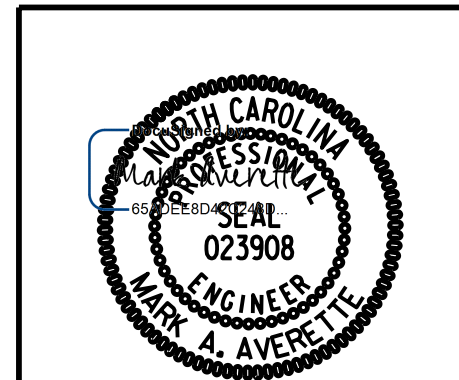

DRAWN BY : T. BANKOVICH DATE : 12-23
CHECKED BY : M.A. AVERETTE DATE : 12-23
DESIGN ENGINEER OF RECORD: M.A. AVERETTE DATE : 12-23

REVISIONS						SHEET NO.
NO.	BY:	DATE:	NO.	BY:	DATE:	5-10
1			3			TOTAL SHEETS
2			4			49

**DOCUMENT NOT CONSIDERED FINAL
UNLESS ALL SIGNATURES COMPLETED**