


RETAINING WALL NO. W602 PLAN
NOT TO SCALE

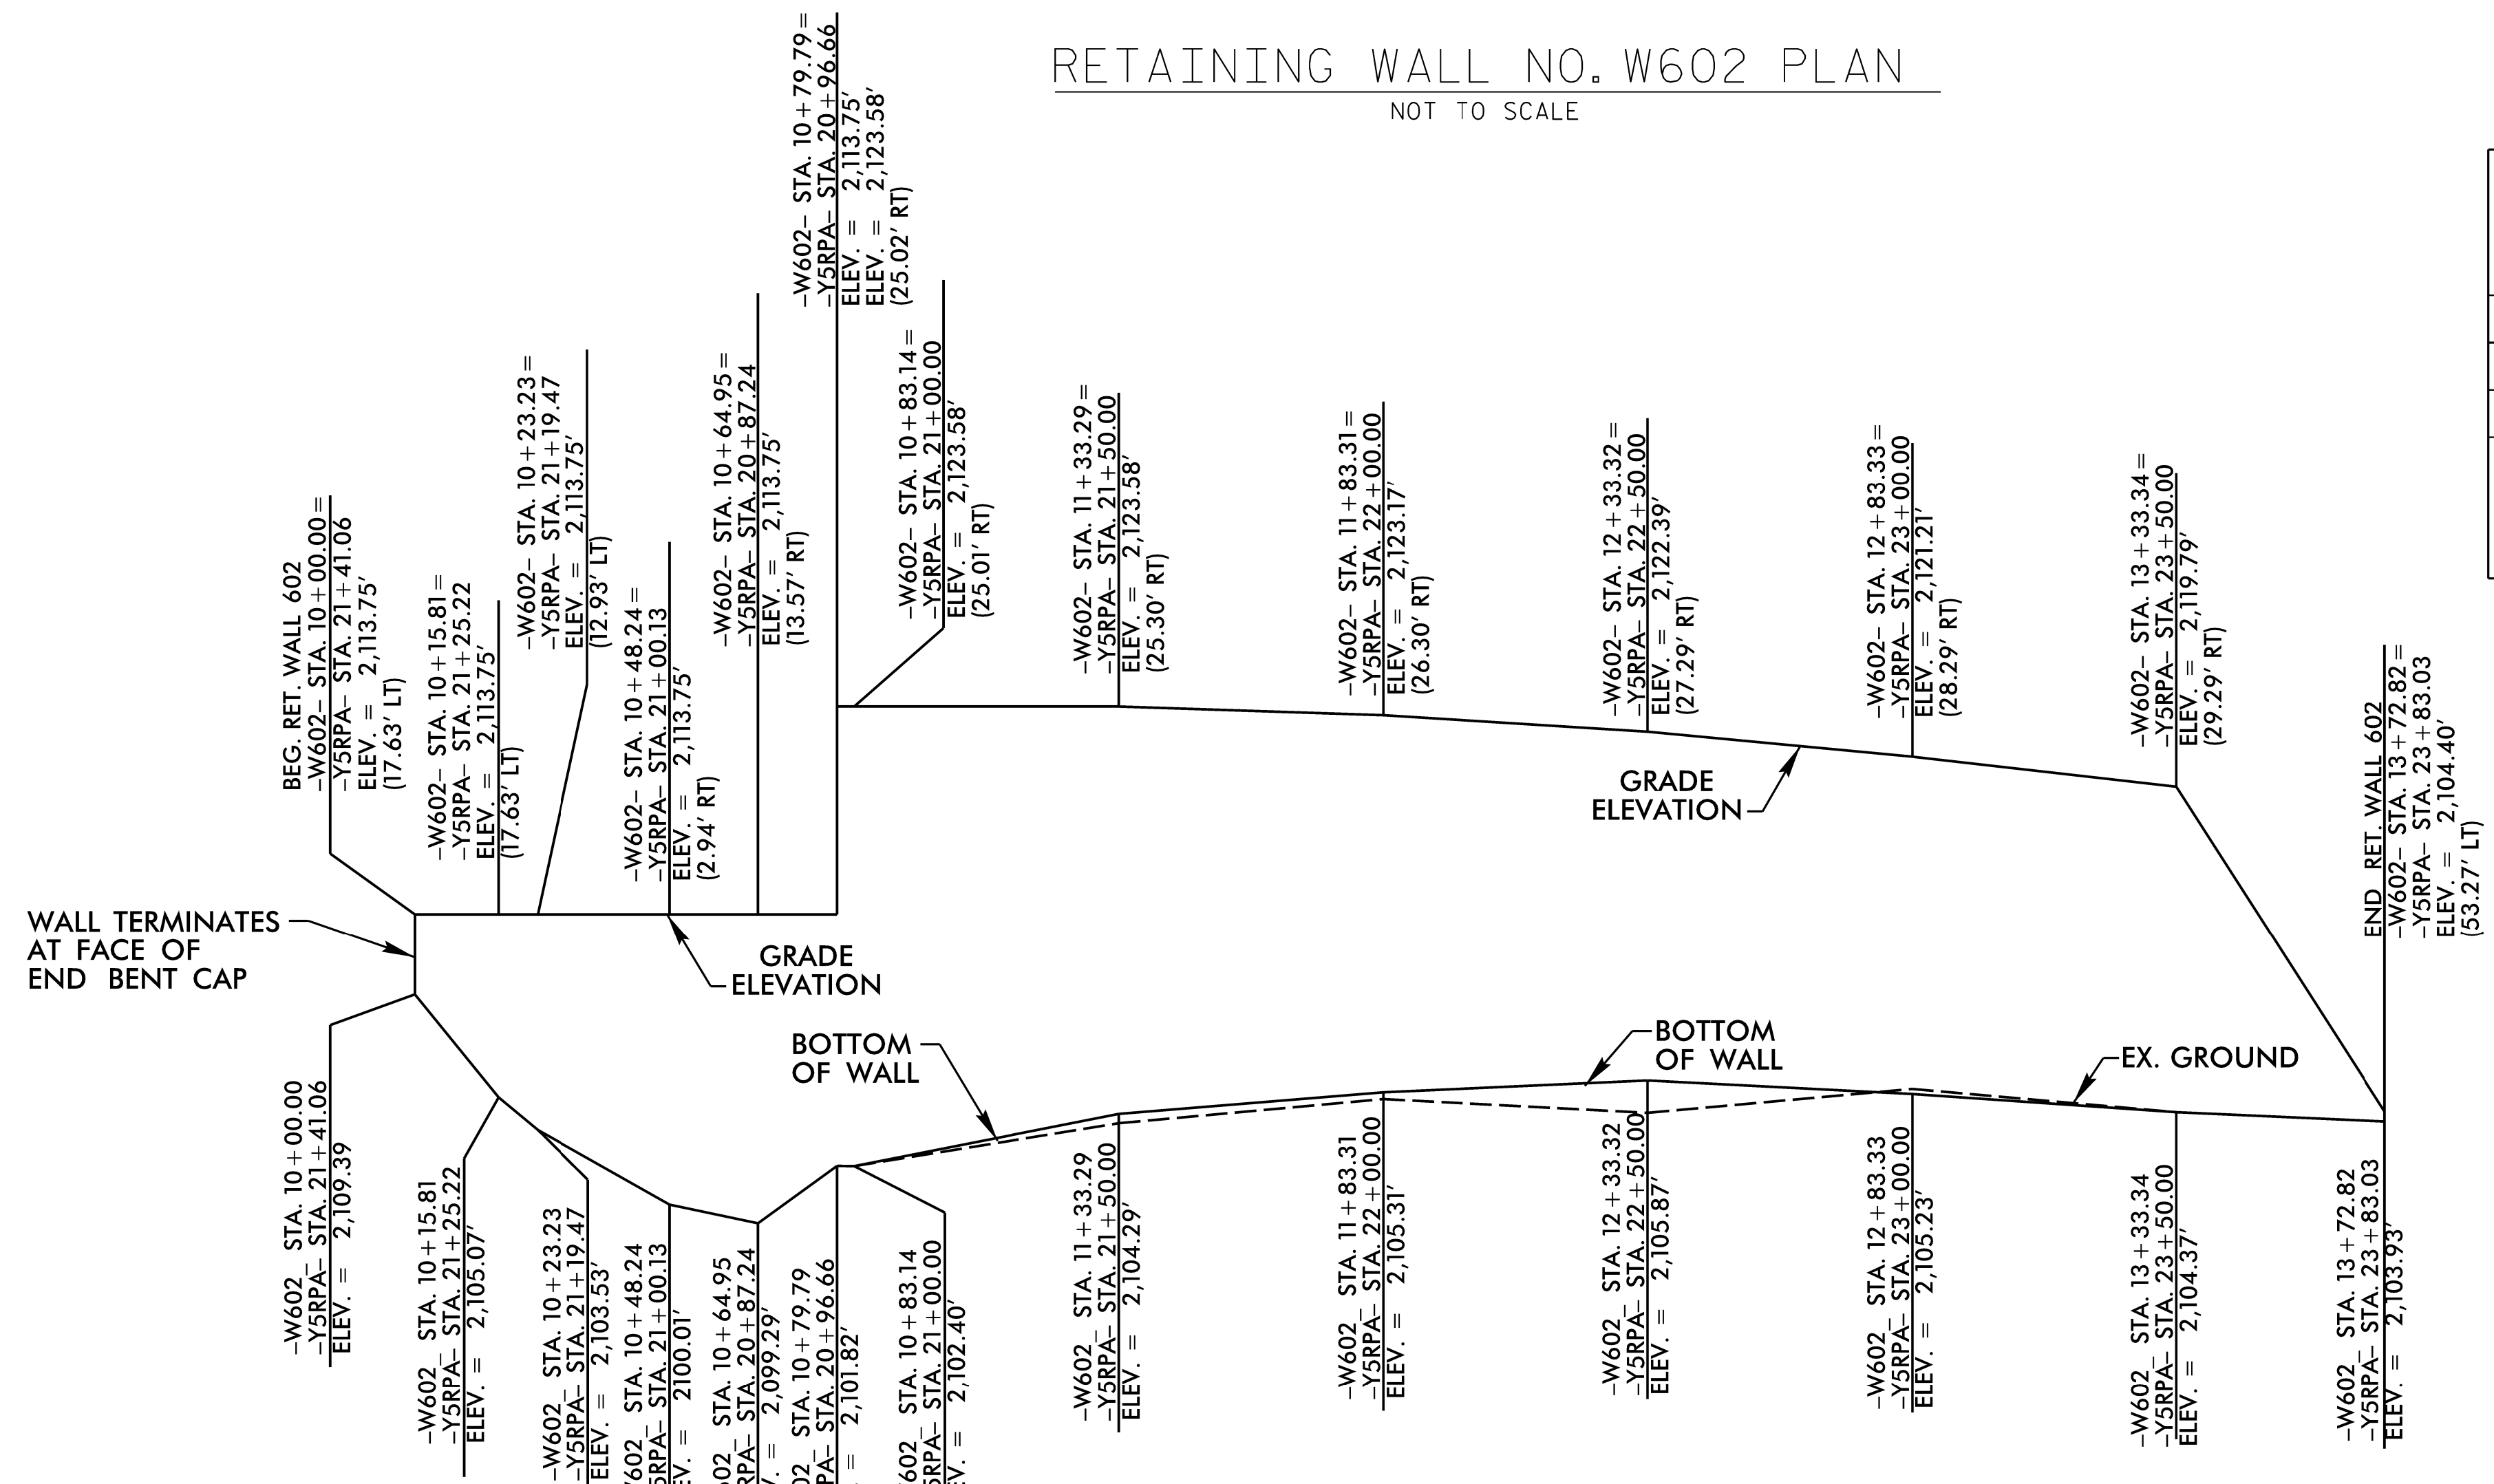

RETAINING WALL NO. W602 ENVELOPE
DIMENSIONS OF WALL TAKEN ALONG FRONT FACE OF MSE WALL
NOT TO SCALE

GEOTECHNICAL ENGINEER

ENGINEER

SEAL 048207

STEPHEN C. CROCKETT

DocuSigned by: Stephen Crockett 5/14/2024

DOCUMENT NOT CONSIDERED FINAL UNLESS ALL SIGNATURES COMPLETED

ESTIMATED MSE WALL QUANTITIES

MSE RETAINING WALL NO. W602	6,450 SF	
PAY ITEM	QUANTITY	
ARCHITECTURAL CONCRETE SURFACE TREATMENT	6,450 SF	
BLACK VINYL CHAIN LINK FENCE, 48" FABRIC -Y5RPA- STA. 21+05.17 TO STA. 23+83.03	FABRIC (LF)	310
	4" POSTS (EA)	26
	5" POSTS (EA)	5

PREPARED BY: S. CROCKETT DATE: 9/5/23
REVIEWED BY: J. HAMM DATE: 9/7/23

NORTH CAROLINA DEPARTMENT OF TRANSPORTATION DIVISION OF HIGHWAYS

GEOTECHNICAL ENGINEERING UNIT

PROJECT NO.: I-2513AA/AB
BUNCOMBE COUNTY
STATION: -Y5RPA- 21+41.06 TO 23+83.03
SHEET 1 OF 11 WALL ID W602

RETAINING WALL NO. W602 WALL PLAN AND ENVELOPE

REVISIONS						SHEET NO.
NO.	BY	DATE	NO.	BY	DATE	
1			3			W-1
2			4			