
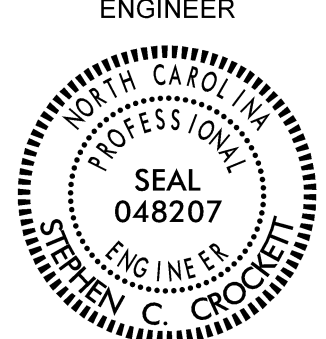


GEOTECHNICAL ENGINEER  SEAL 048207 ENGINEER STEPHEN C. CROCKETT	ENGINEER
DocuSigned by: Stephen Crockett CS0AFED48E0435	DATE: 5/14/2024 SIGNATURE: _____ DATE: _____
DOCUMENT NOT CONSIDERED FINAL UNLESS ALL SIGNATURES COMPLETED	

ESTIMATED MSE WALL QUANTITIES (SQUARE FEET)	
MSE RETAINING WALL NO. W1002	13,710 SF
PAY ITEM	QUANTITY
ARCHITECTURAL CONCRETE SURFACE TREATMENT	13,710 SF

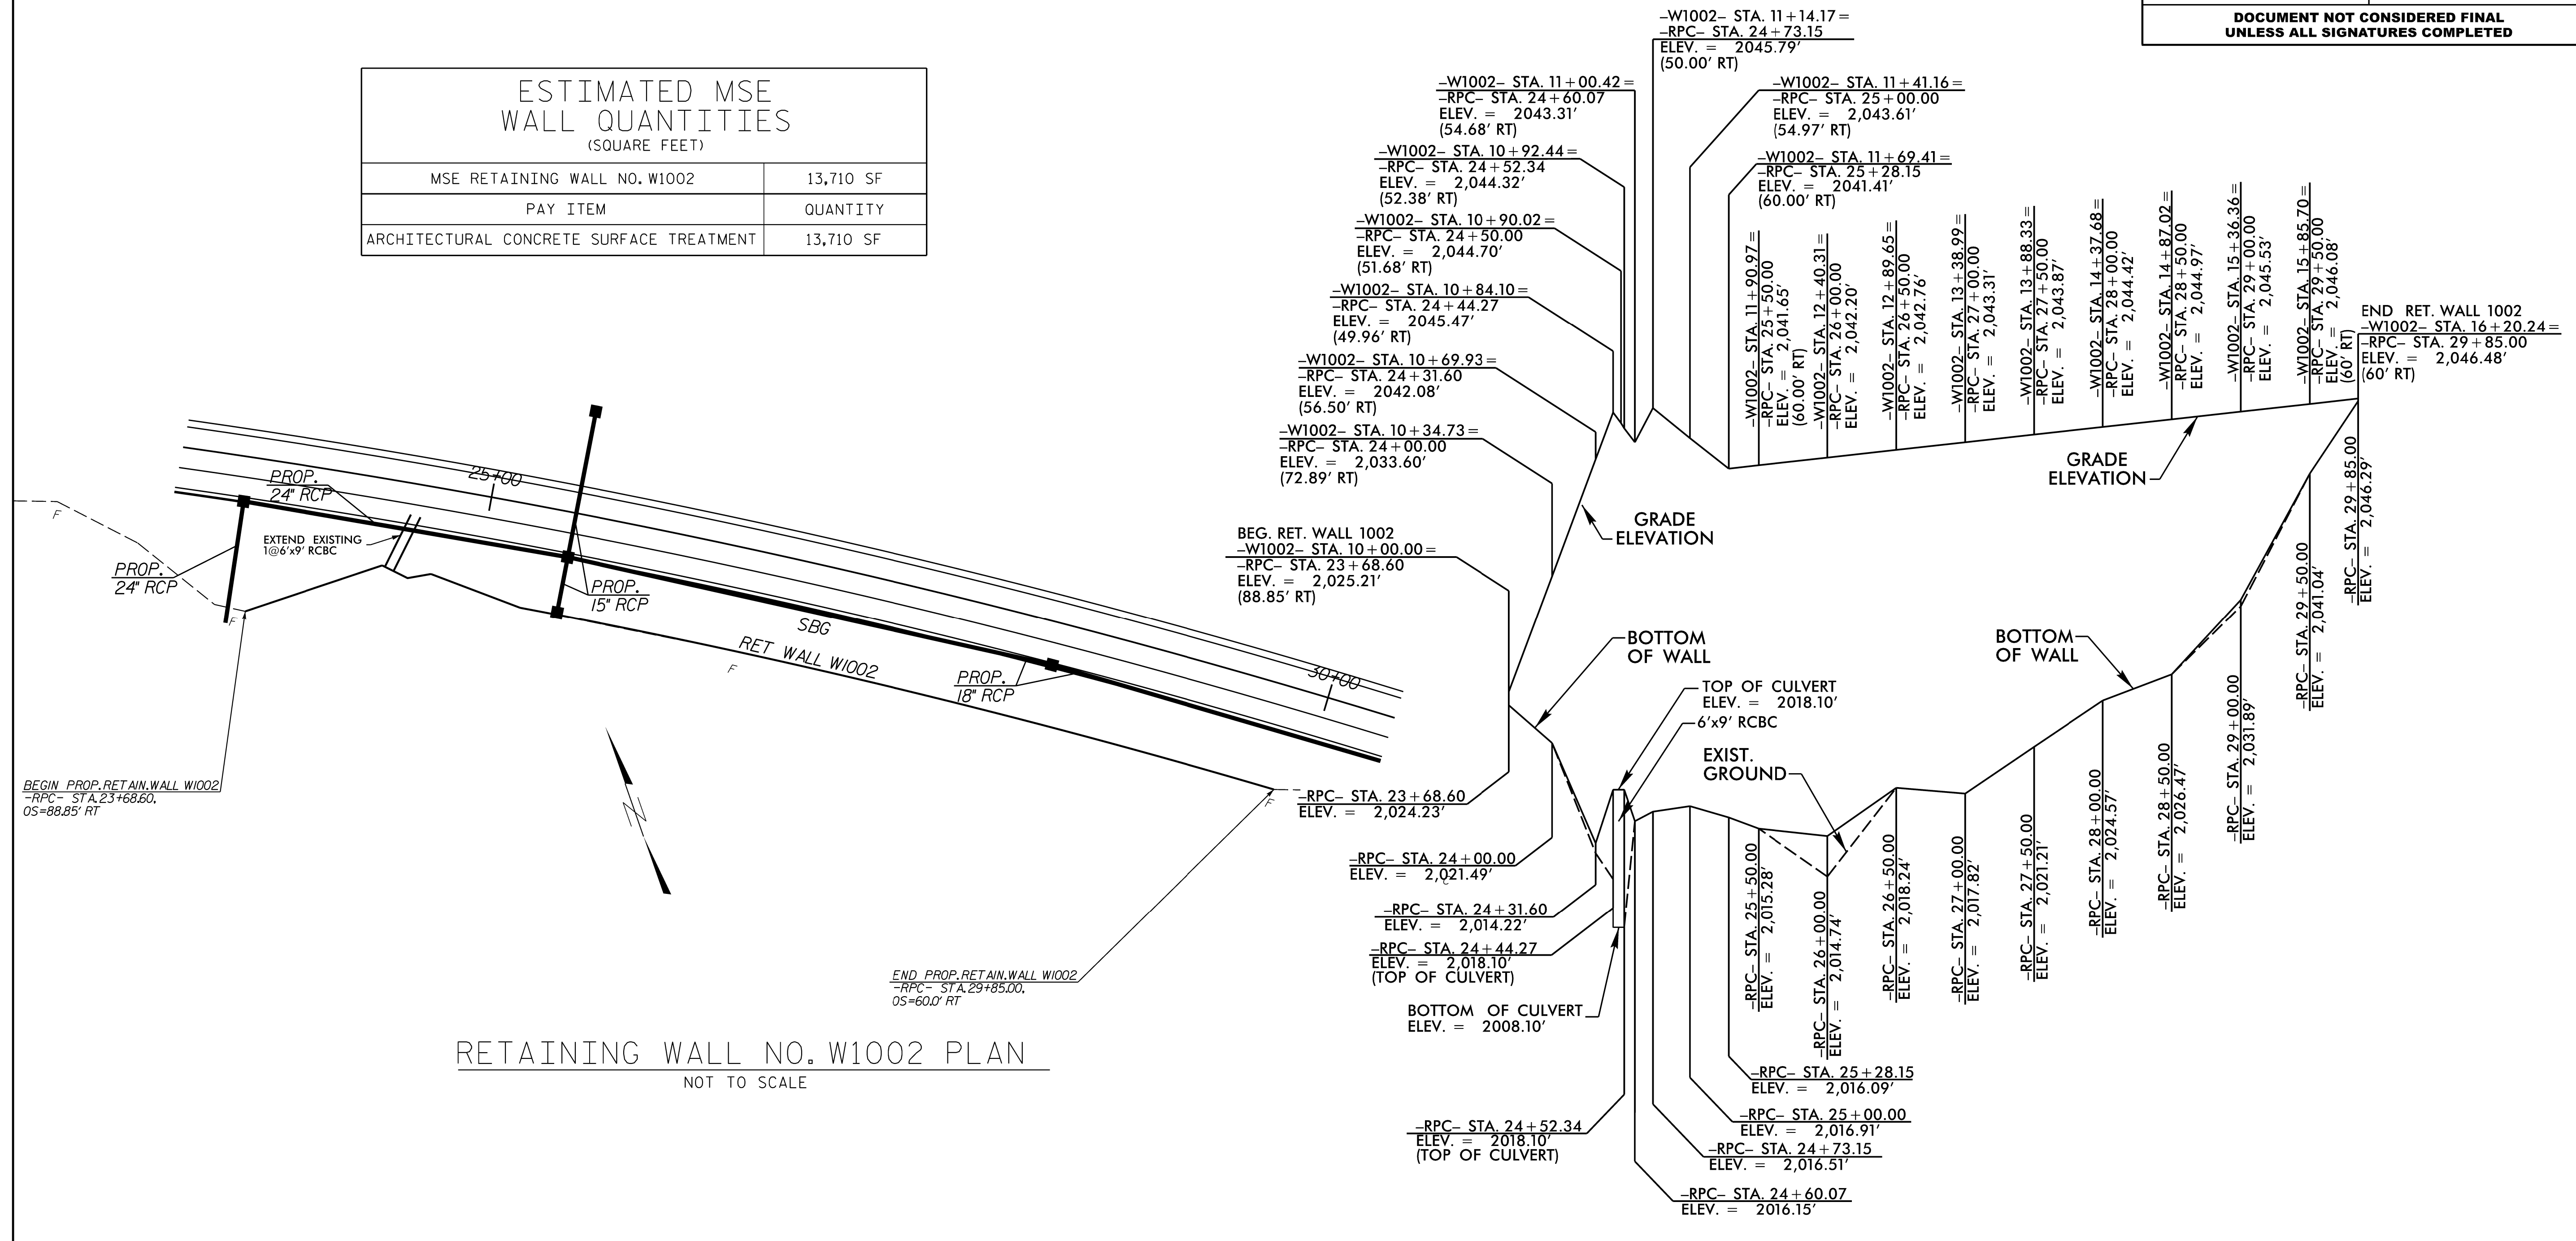


RETAINING WALL NO. W1002 PLAN
NOT TO SCALE

RETAINING WALL NO. W1002 ENVELOPE
DIMENSIONS OF WALL TAKEN ALONG FRONT FACE OF MSE WALL
NOT TO SCALE

PROJECT NO.: I-2513AA/AB
 BUNCOMBE COUNTY
 STATION: -RPC- 23+68.60 TO 29+85.00
 SHEET 3 OF 11 WALL ID W1002

PREPARED BY: S. CROCKETT	DATE: 9/5/23
REVIEWED BY: J. HAMM	DATE: 9/7/23

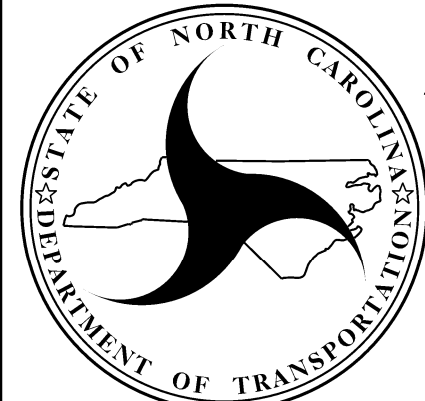

**NORTH CAROLINA
DEPARTMENT OF TRANSPORTATION
DIVISION OF HIGHWAYS**

**GEOTECHNICAL
ENGINEERING UNIT**

REVISIONS						SHEET NO. W-3
NO.	BY	DATE	NO.	BY	DATE	
1			3			
2			4			