
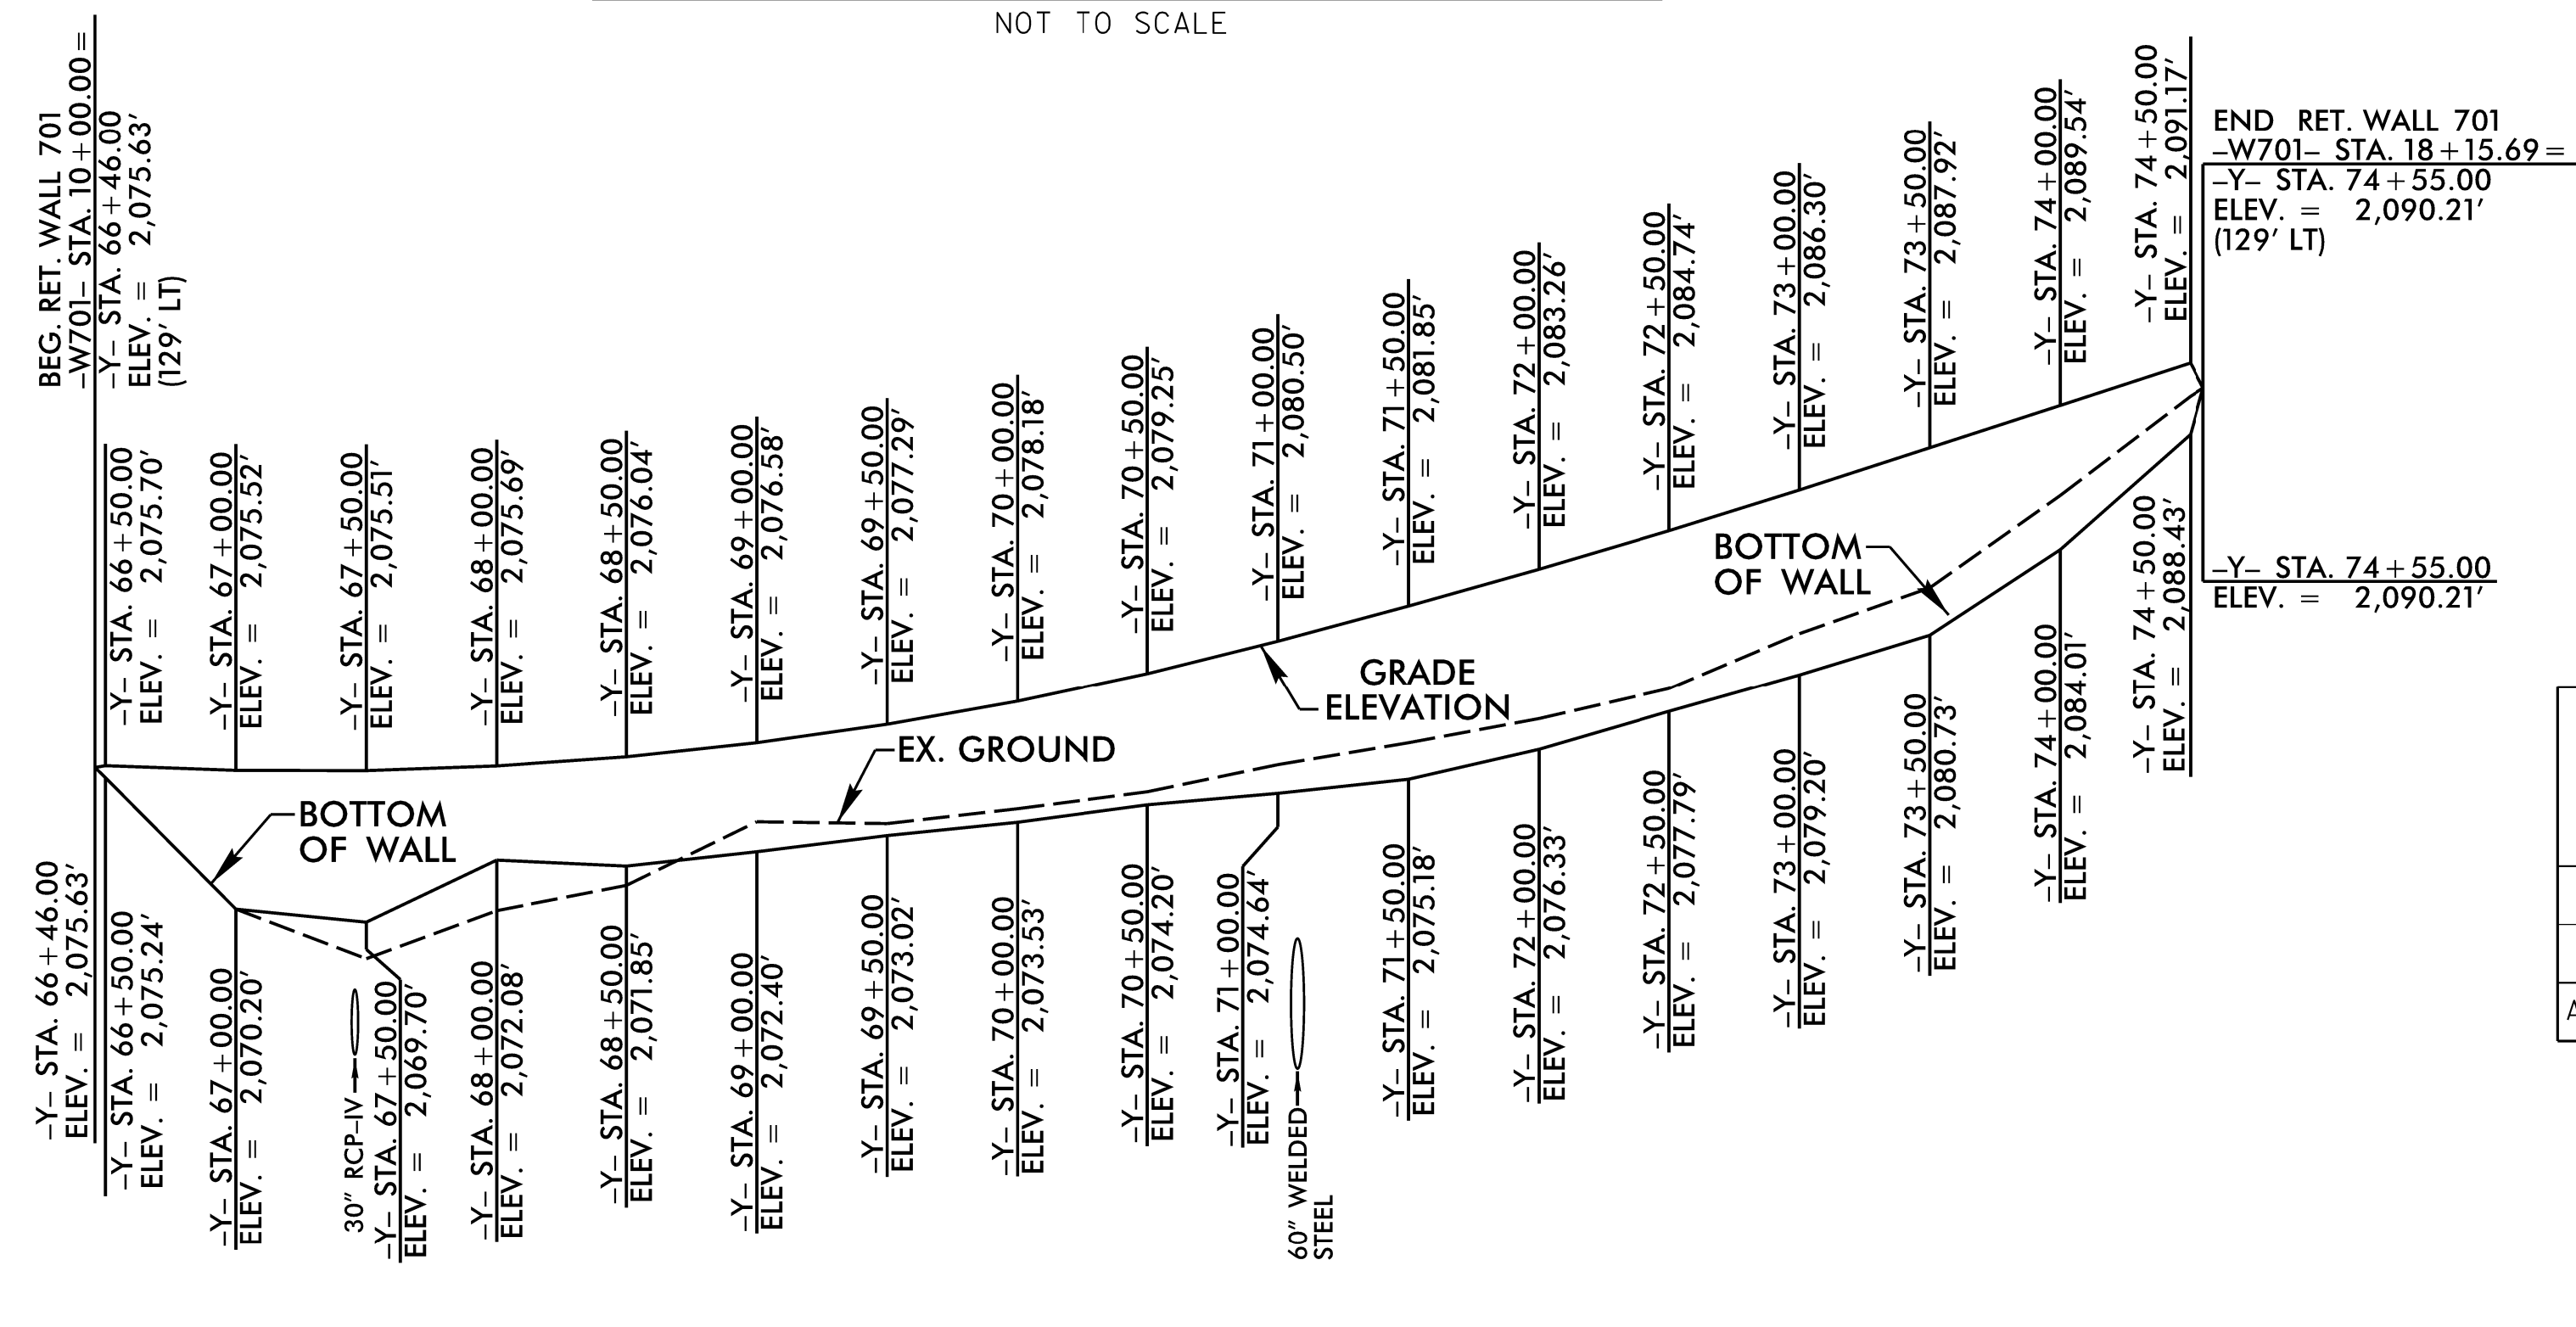


ENGINEER

DocuSigned by:
Stephen Crockett
5/14/2024

DATE: 5/14/2024

**DOCUMENT NOT CONSIDERED FINAL
UNLESS ALL SIGNATURES COMPLETED**

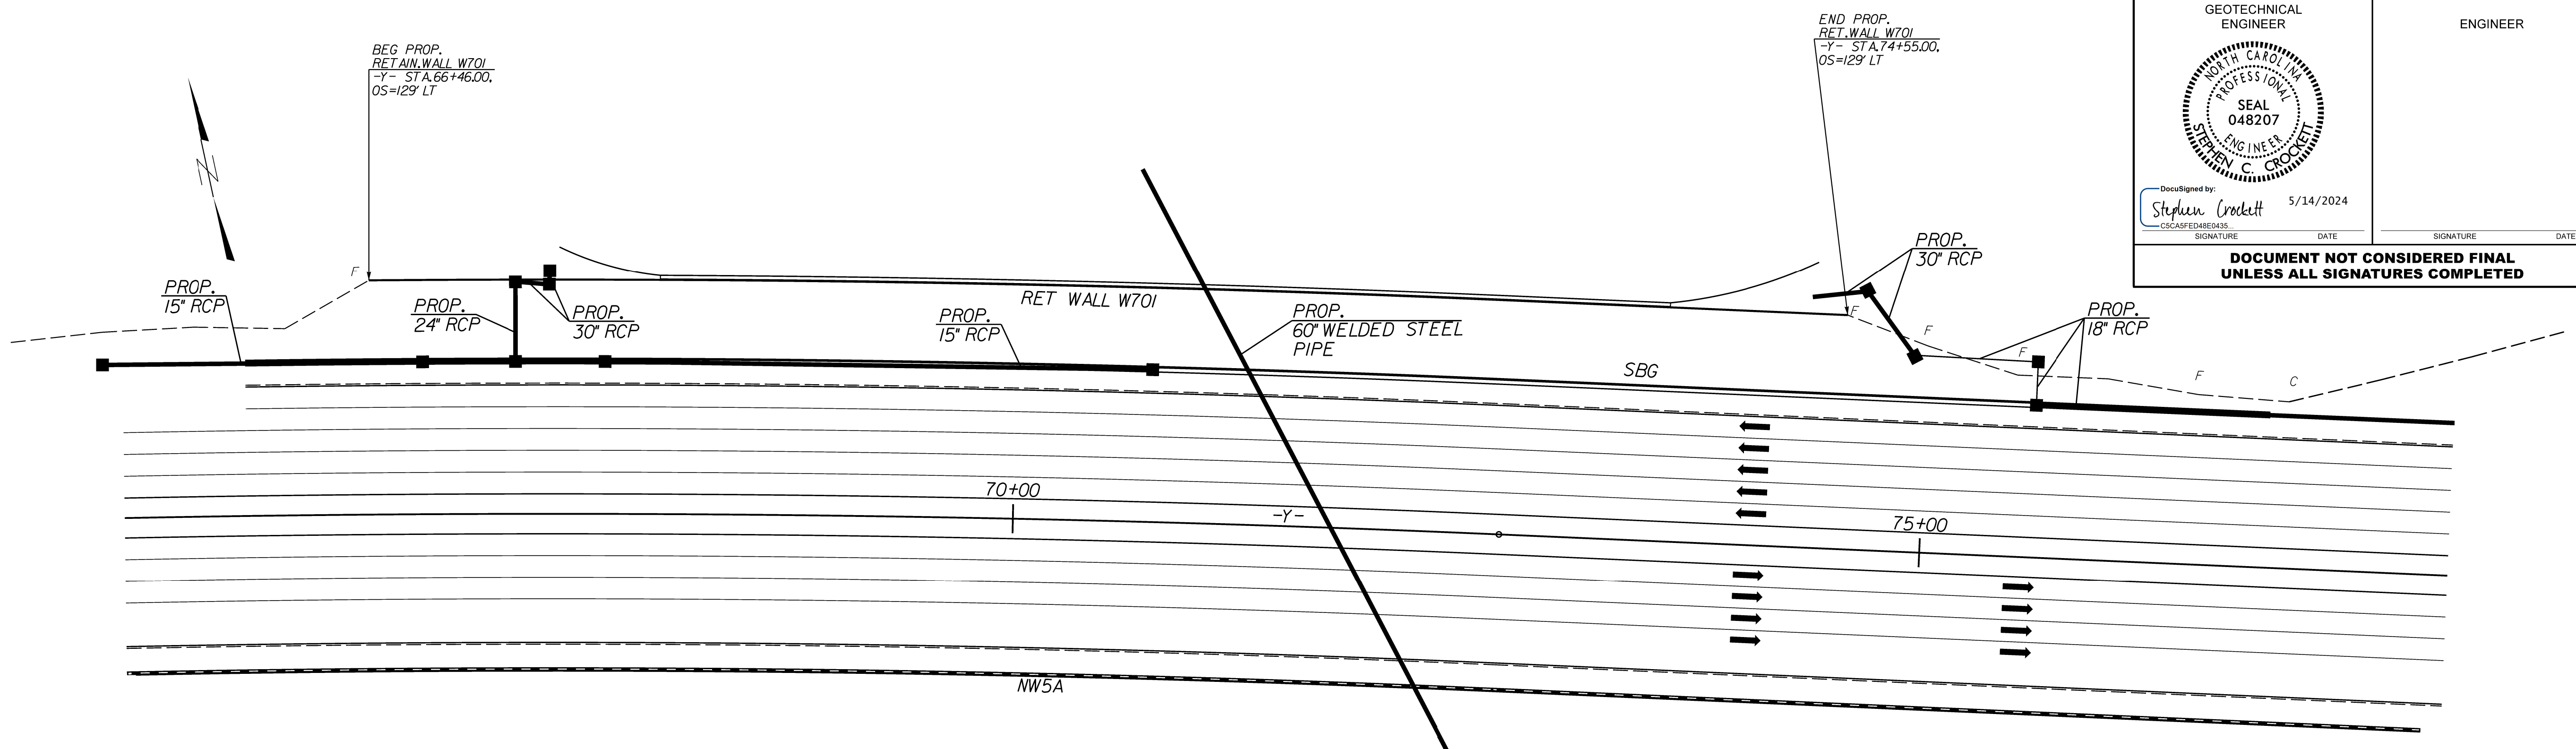

ESTIMATED SOLDIER PILE WALL QUANTITIES (SQ. FEET)	
SOLDIER PILE RETAINING WALL	5,050 SF
PAY ITEM	QUANTITY
ARCHITECTURAL CONCRETE SURFACE TREATMENT	5,050 SF

RETAINING WALL NO. W701 ENVELOPE
DIMENSIONS OF WALL TAKEN ALONG FRONT FACE OF MSE WALL
NOT TO SCALE

PROJECT NO.: I-2513AA/AB
BUNCOMBE COUNTY
STATION: -Y- 66+46.00 TO 74+55.00
SHEET 10 OF 11 WALL ID W701

PREPARED BY: S. CROCKETT DATE: 9/5/23
REVIEWED BY: J. HAMM DATE: 9/7/23

**NORTH CAROLINA
DEPARTMENT OF TRANSPORTATION
DIVISION OF HIGHWAYS**

**GEOTECHNICAL
ENGINEERING UNIT**

REVISIONS					
NO.	BY	DATE	NO.	BY	DATE
1			3		
2			4		

**RETAINING WALL NO. W701
WALL PLAN AND ENVELOPE**

SHEET NO.
W-10