
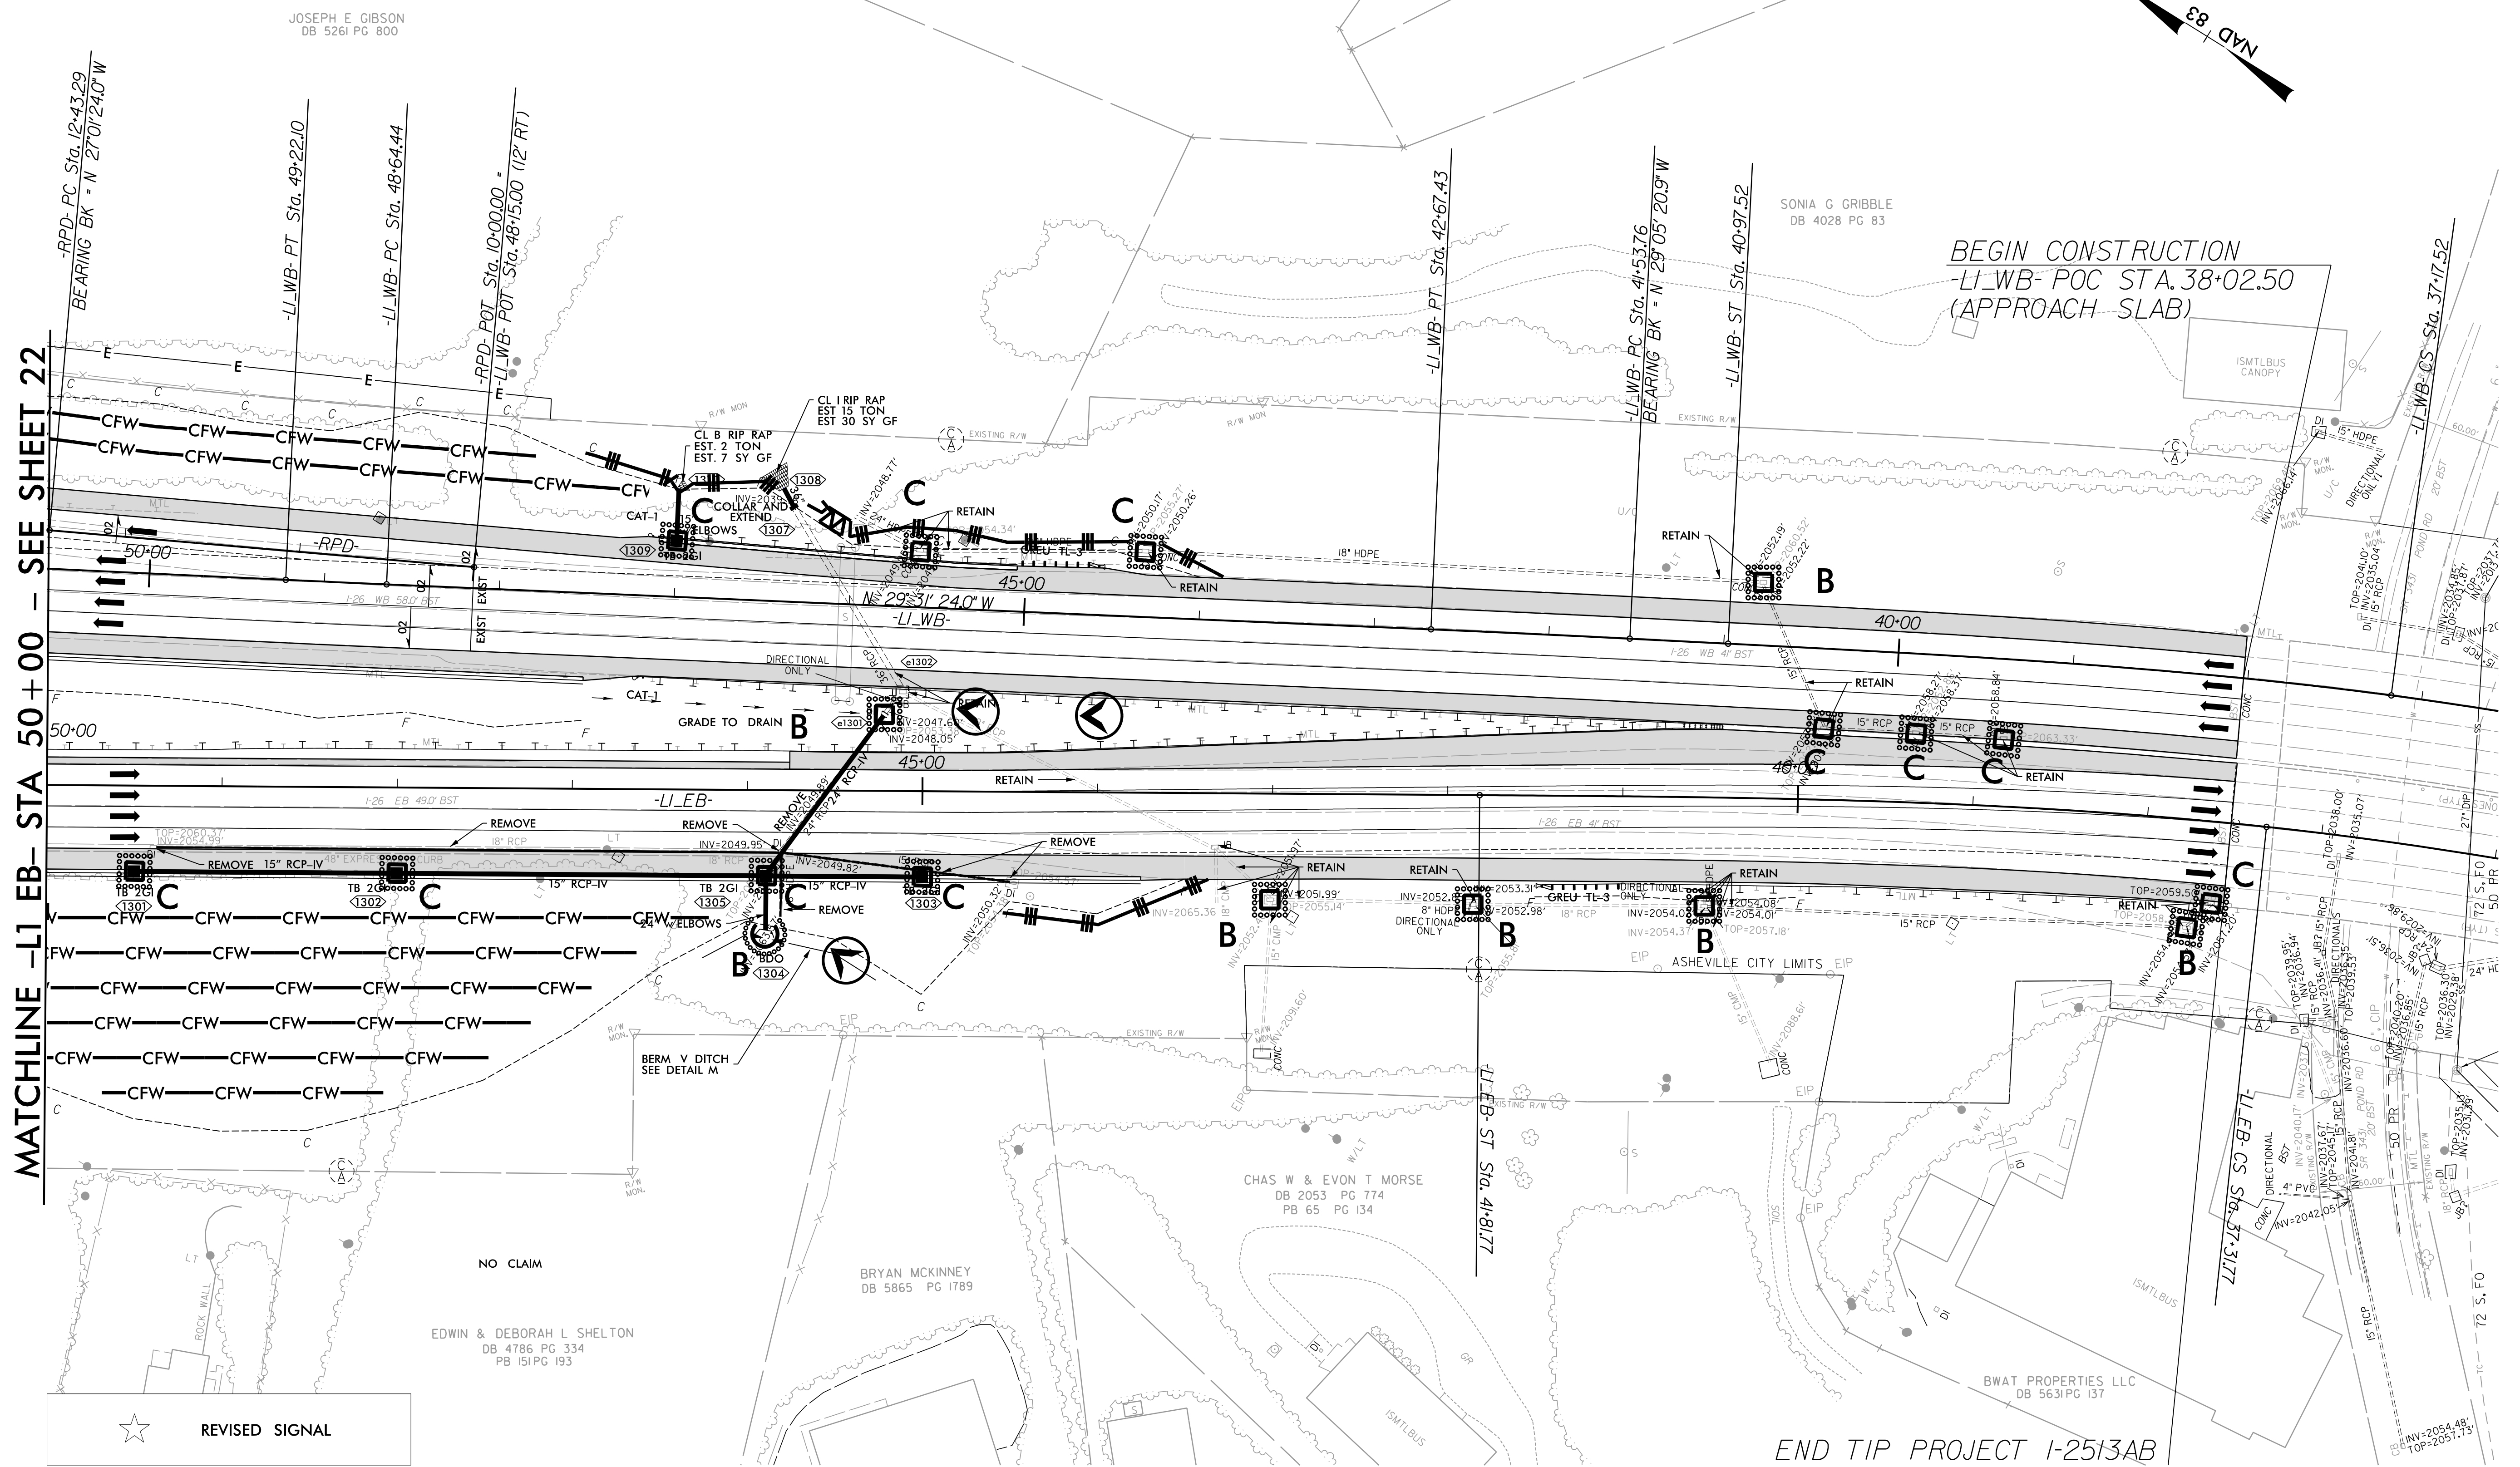


NOTE: PLACE TEMPORARY ROCK SEDIMENT DAMS TYPE - B AND TEMPORARY ROCK SILT CHECKS TYPE - A AT DRAINAGE OUTLETS.

NOTE: UTILIZE FABRIC INSERT INLET PROTECTION DEVICES IN LIEU OF ROCK INLET SEDIMENT TRAPS TYPE - C AS DIRECTED TO AVOID IMPOUNDMENT OF RUNOFF IN ROADWAY OPEN TO TRAFFIC.

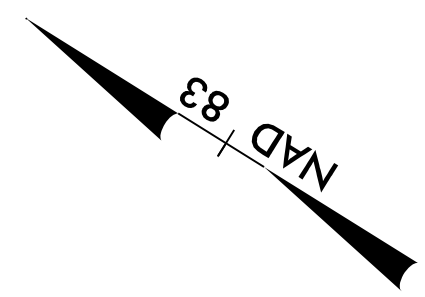

MATCHLINE - LI-EB - STA 50+00 - SEE SHEET 22

BEGIN CONSTRUCTION  
 LI-WB - POC STA. 38+02.50  
 (APPROACH SLAB)

END TIP PROJECT I-25/3AB

★ REVISED SIGNAL

REVISIONS

8/17/99  
 I:\9\2024  
 R:\Environmental\Design\AAAB\_PSH\1-25\3AAAB\_IC\_PSH\_23.dgn  
 samuel.schmitt