
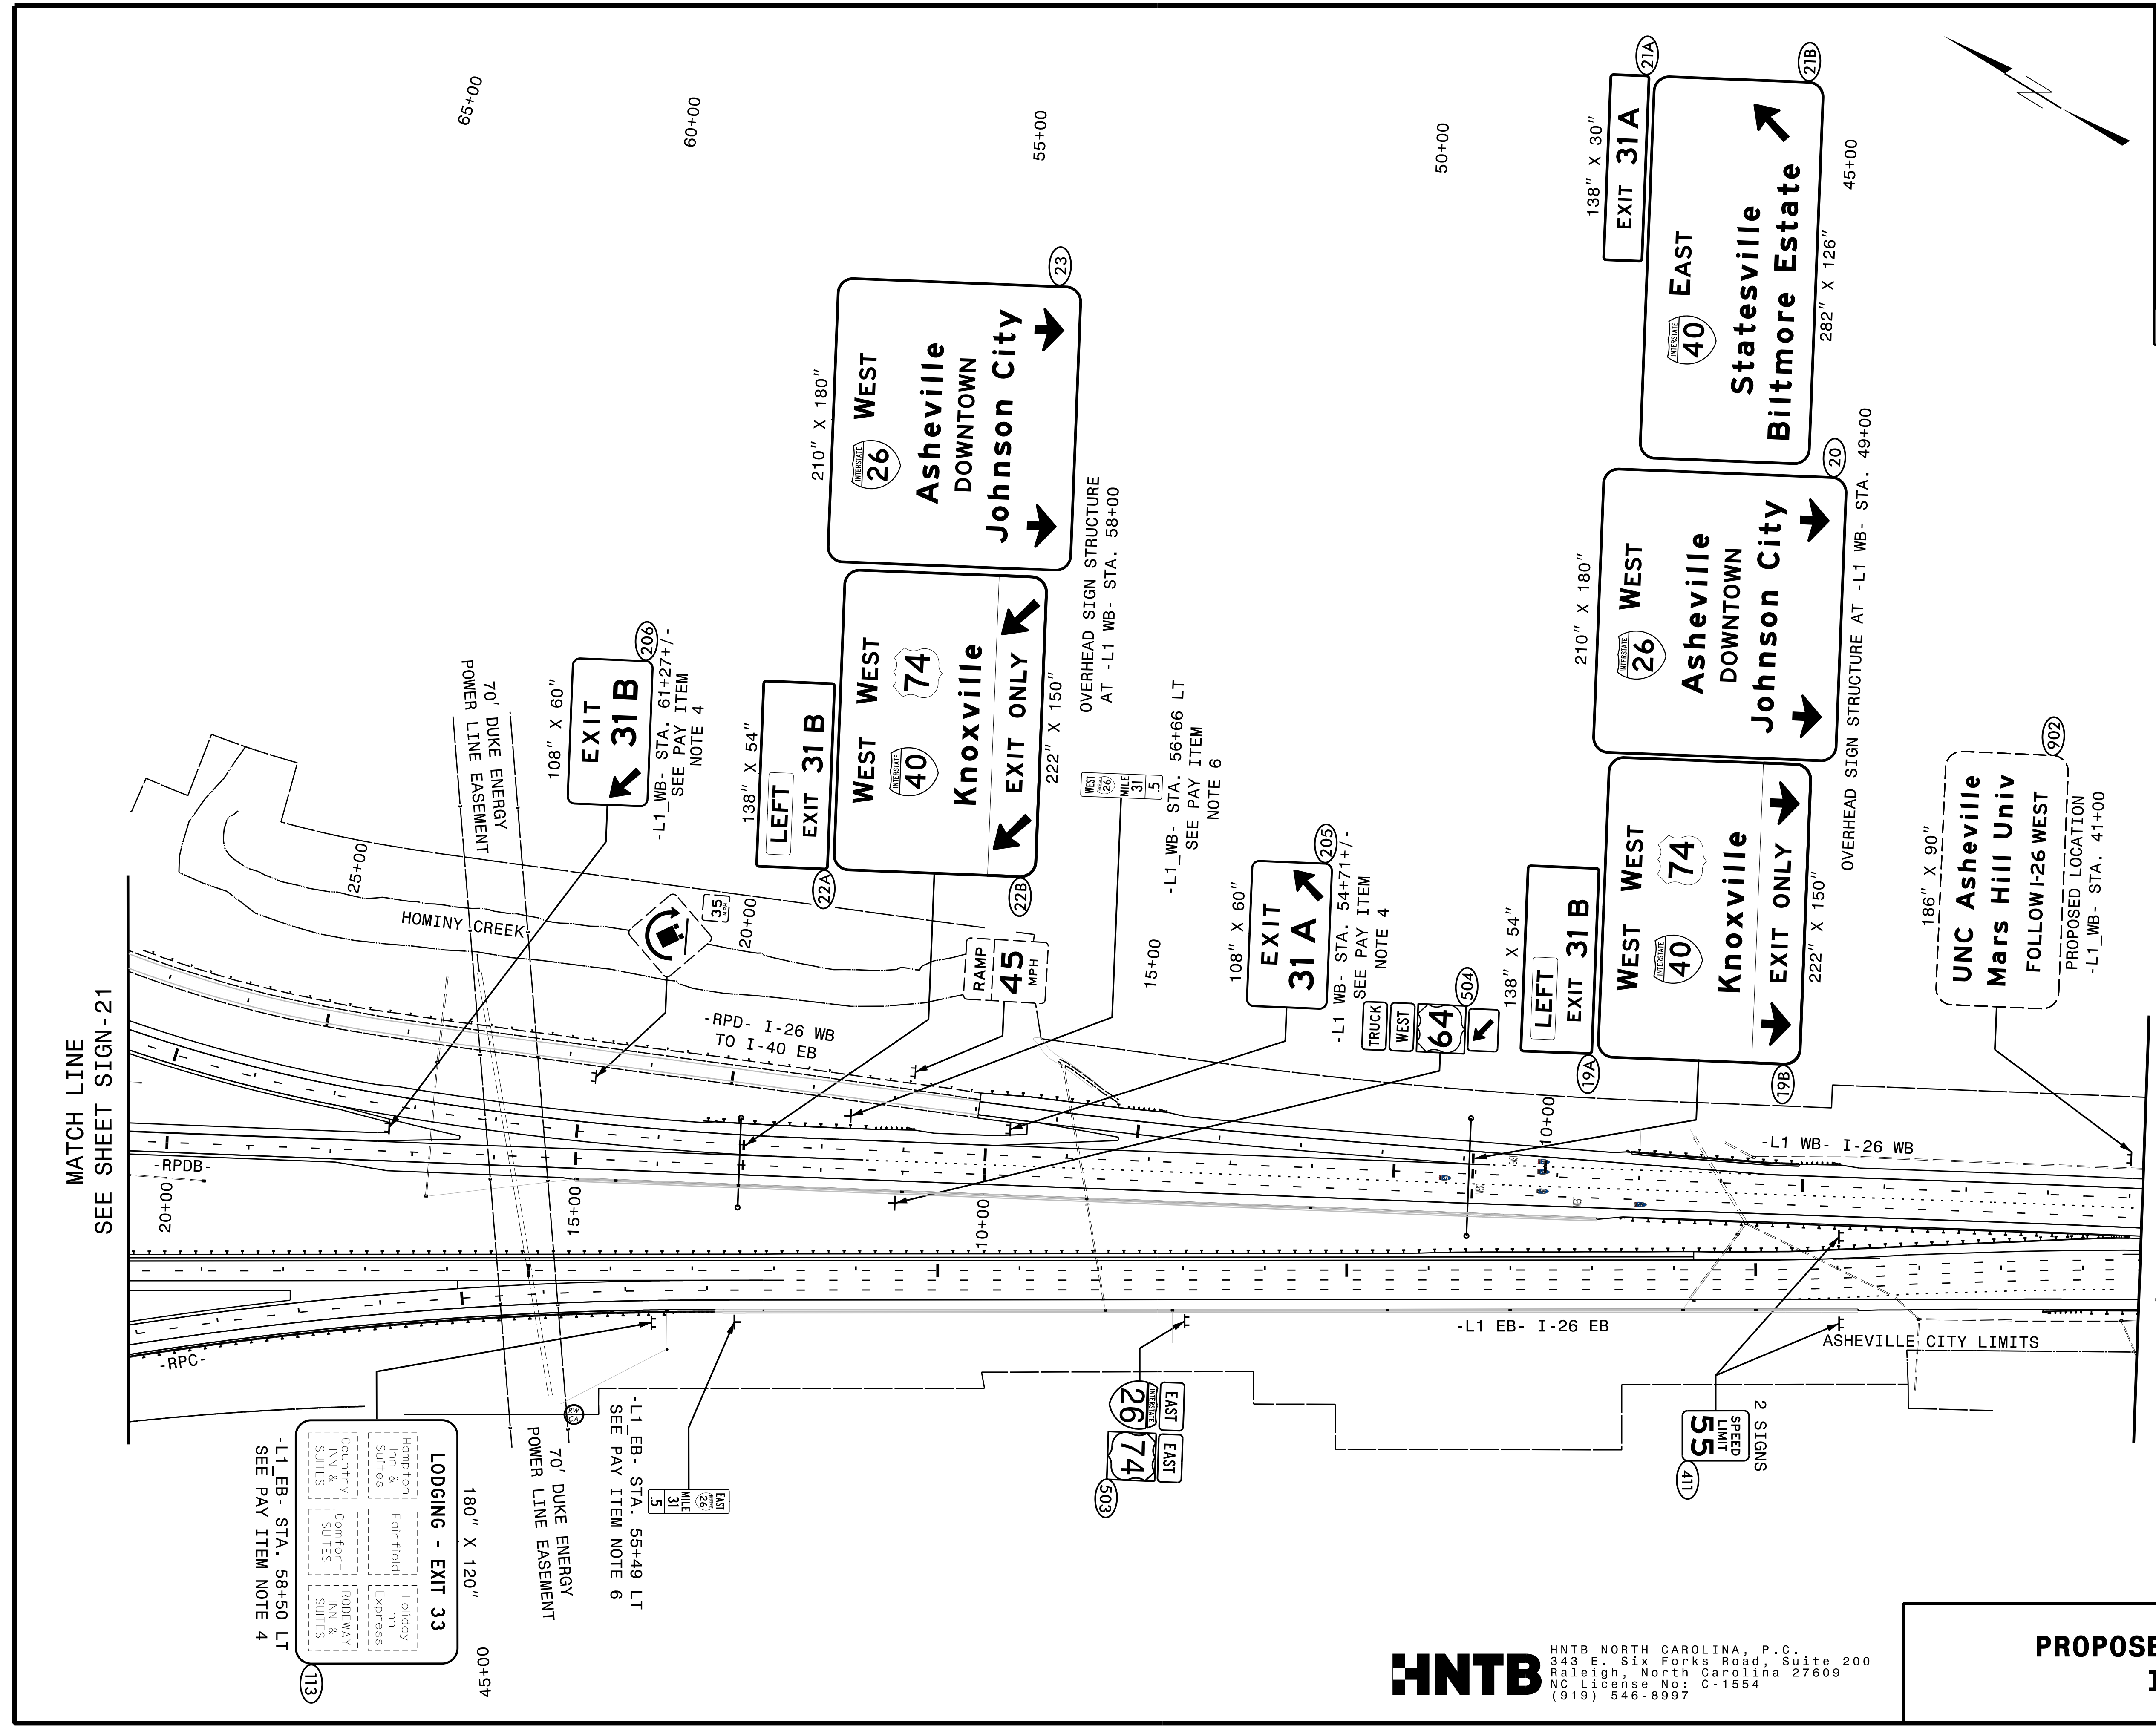


PROJECT REFERENCE NO. I-2513AA/AB	SHEET NO. SIGN-22
APPROVED: <i>Andrew Klueck</i> 13078P84596E48	
DATE: 2/1/2024	
SEAL 	
DOCUMENT NOT CONSIDERED FINAL UNLESS ALL SIGNATURES COMPLETED	



MATCH LINE
SEE SHEET SIGN-21

MATCH LINE
SEE SHEET SIGN-23

LODGING - EXIT 33

Hampshire Inn & Suites	Fourfield Inn	Holiday Inn Express
Country Inn & Suites	Comfort Inn & Suites	Roadway Inn & Suites

-L1_EB- STA. 58+50 LT
SEE PAY ITEM NOTE 4

26 74


EAST EAST


503

HNTB

HNTB NORTH CAROLINA, P.C.
343 E. Six Forks Road, Suite 200
Raleigh, North Carolina 27609
NC License No: C-1554
(919) 546-8997


PROPOSED SIGNING
I-26

PROJECT REFERENCE NO. I-2513AA/AB	SHEET NO. SIGN-23
APPROVED: <i>Andrew Klimek</i> 13078P84596E4B	
DATE: 2/1/2024	
SEAL	
	
DOCUMENT NOT CONSIDERED FINAL UNLESS ALL SIGNATURES COMPLETED	

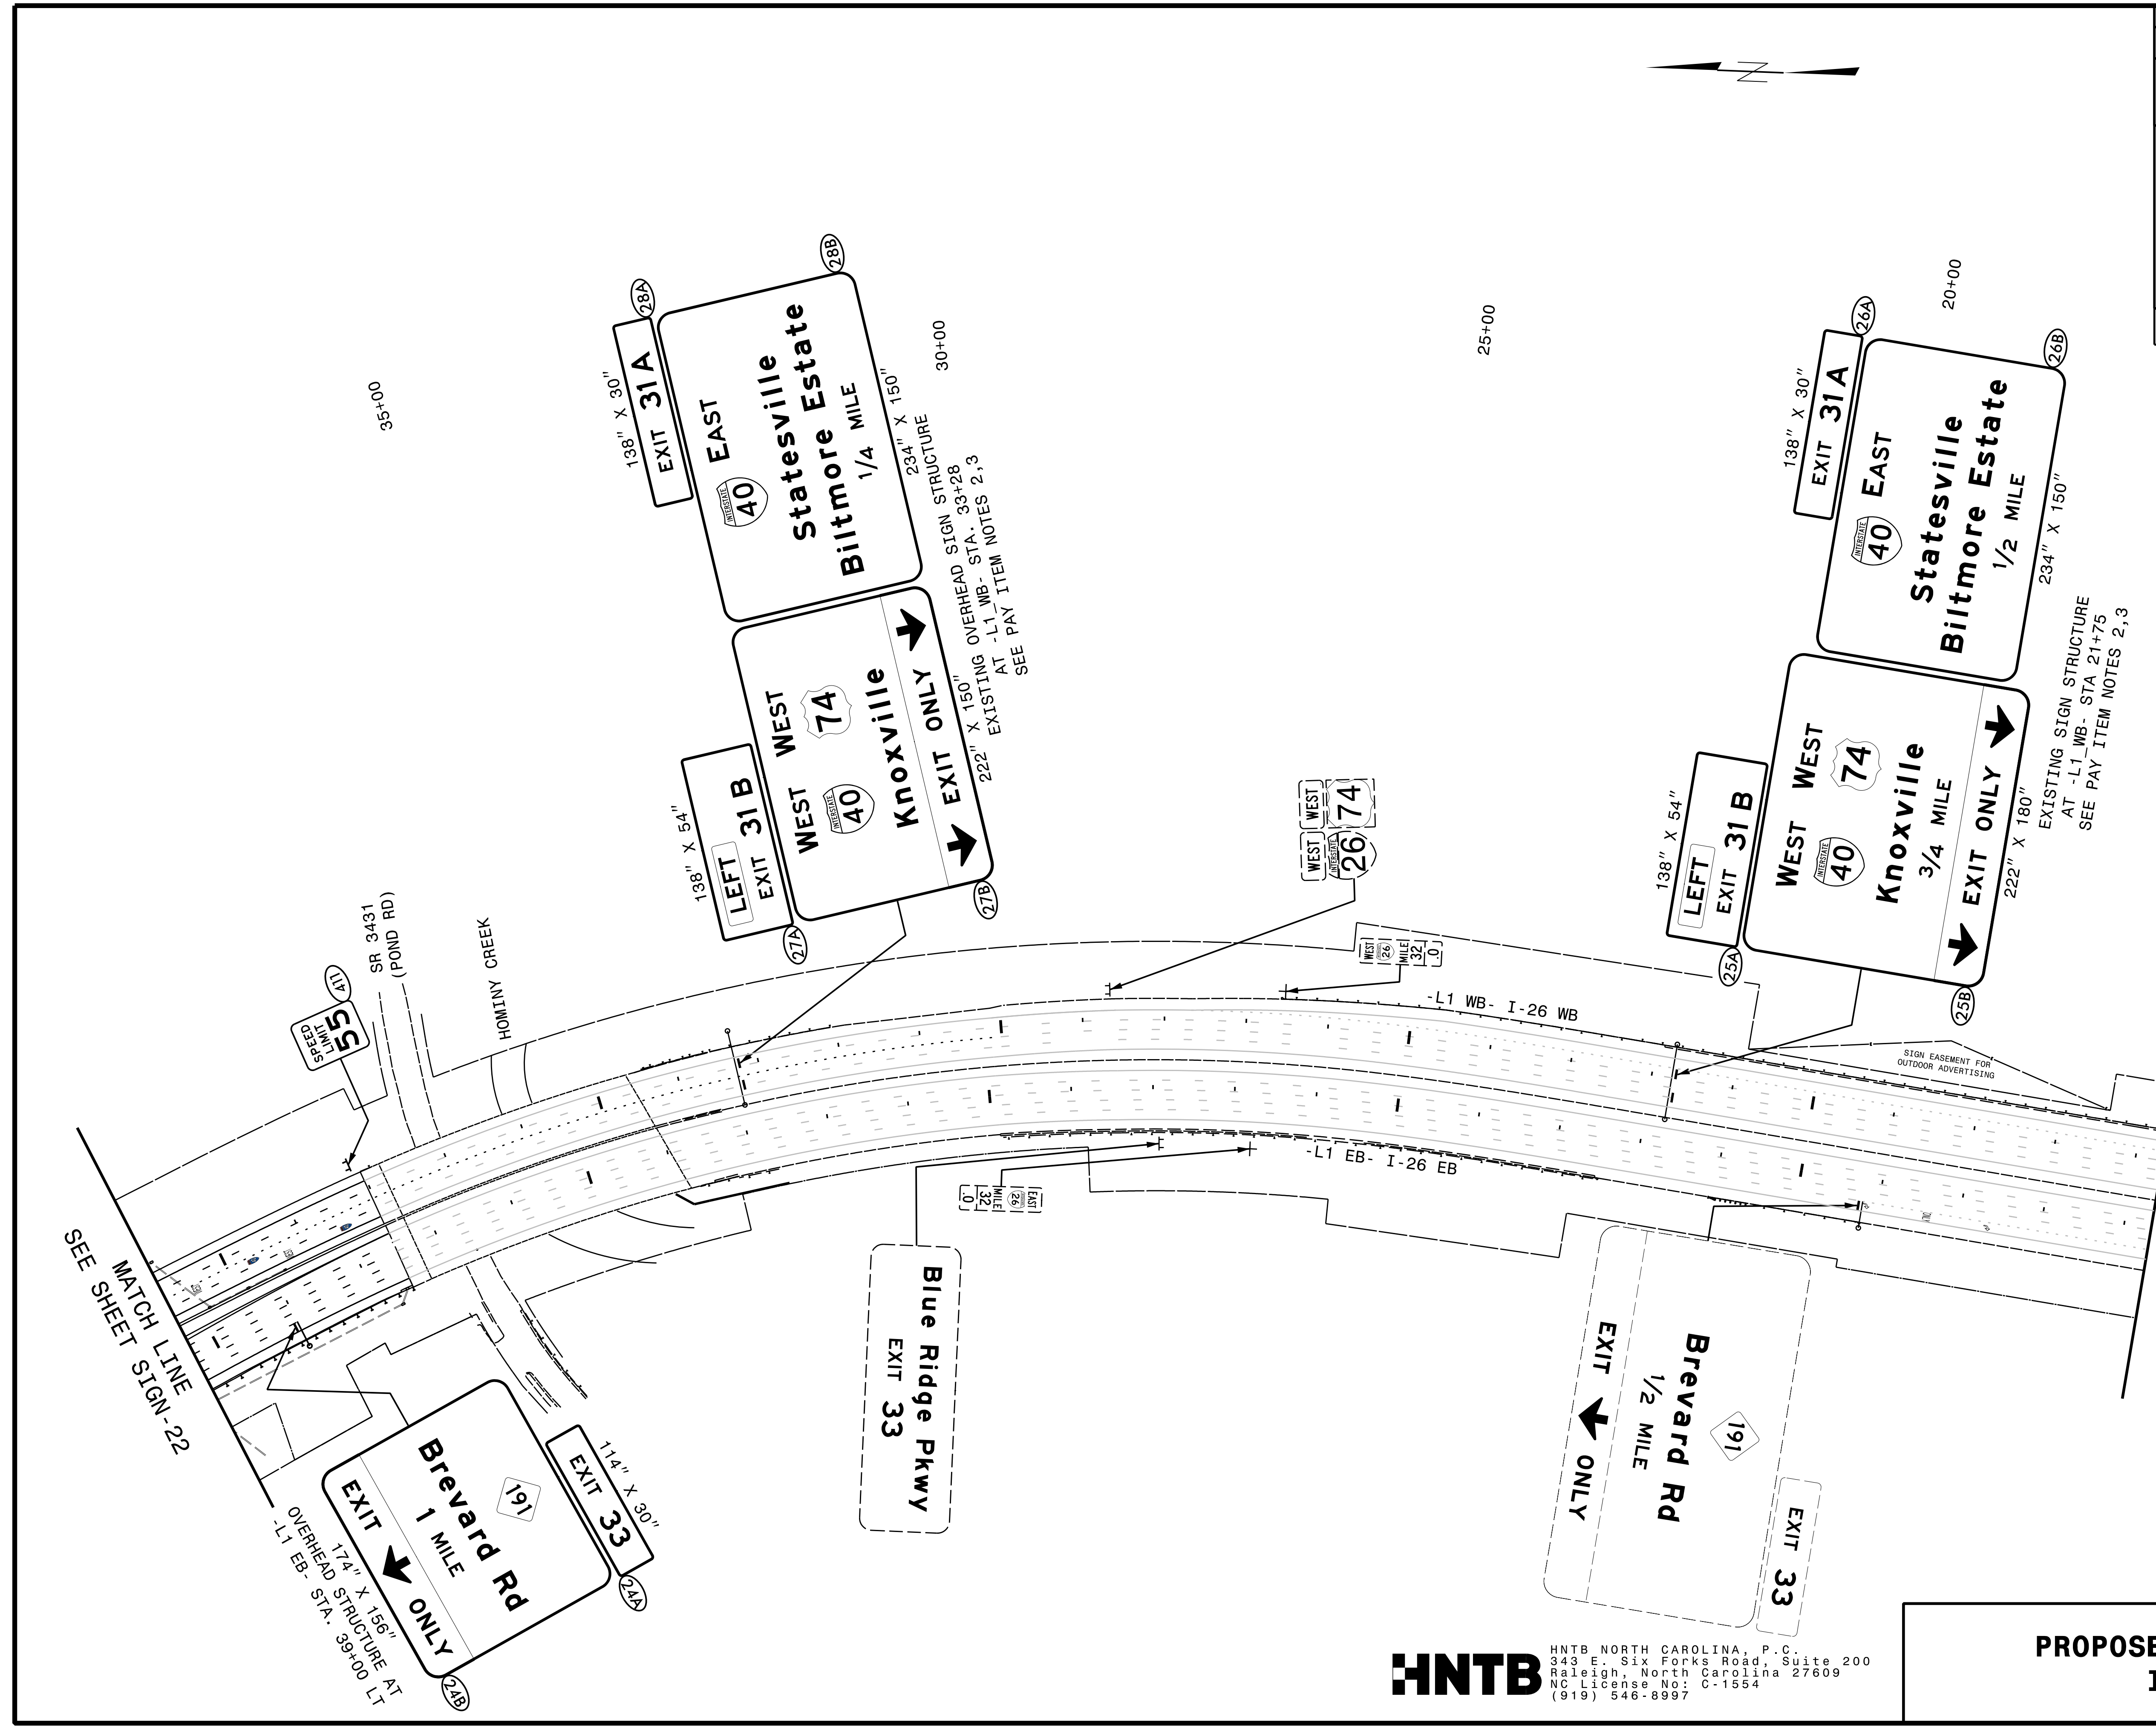

HNTB
 HNTB NORTH CAROLINA, P.C.
 343 E. Six Forks Road, Suite 200
 Raleigh, North Carolina 27609
 NC License No: C-1554
 (919) 546-8997

PROPOSED SIGNING
I-26

PROJECT REFERENCE NO. I-2513AA/AB	SHEET NO. SIGN-24
APPROVED: <i>Andrew Klimek</i>	
DATE: 2/1/2024	
SEAL	
	
DOCUMENT NOT CONSIDERED FINAL UNLESS ALL SIGNATURES COMPLETED	

NO SIGN WORK THIS SHEET

