


### STAGE 1 SECTION ALONG -Y1-

NOTE: ROADWAY SECTION SHOWN IS APPROXIMATE. SEE ROADWAY PLANS FOR ACTUAL SECTION AT THIS LOCATION.


■ INDICATES ESTIMATED LIMITS ON SURCHARGE

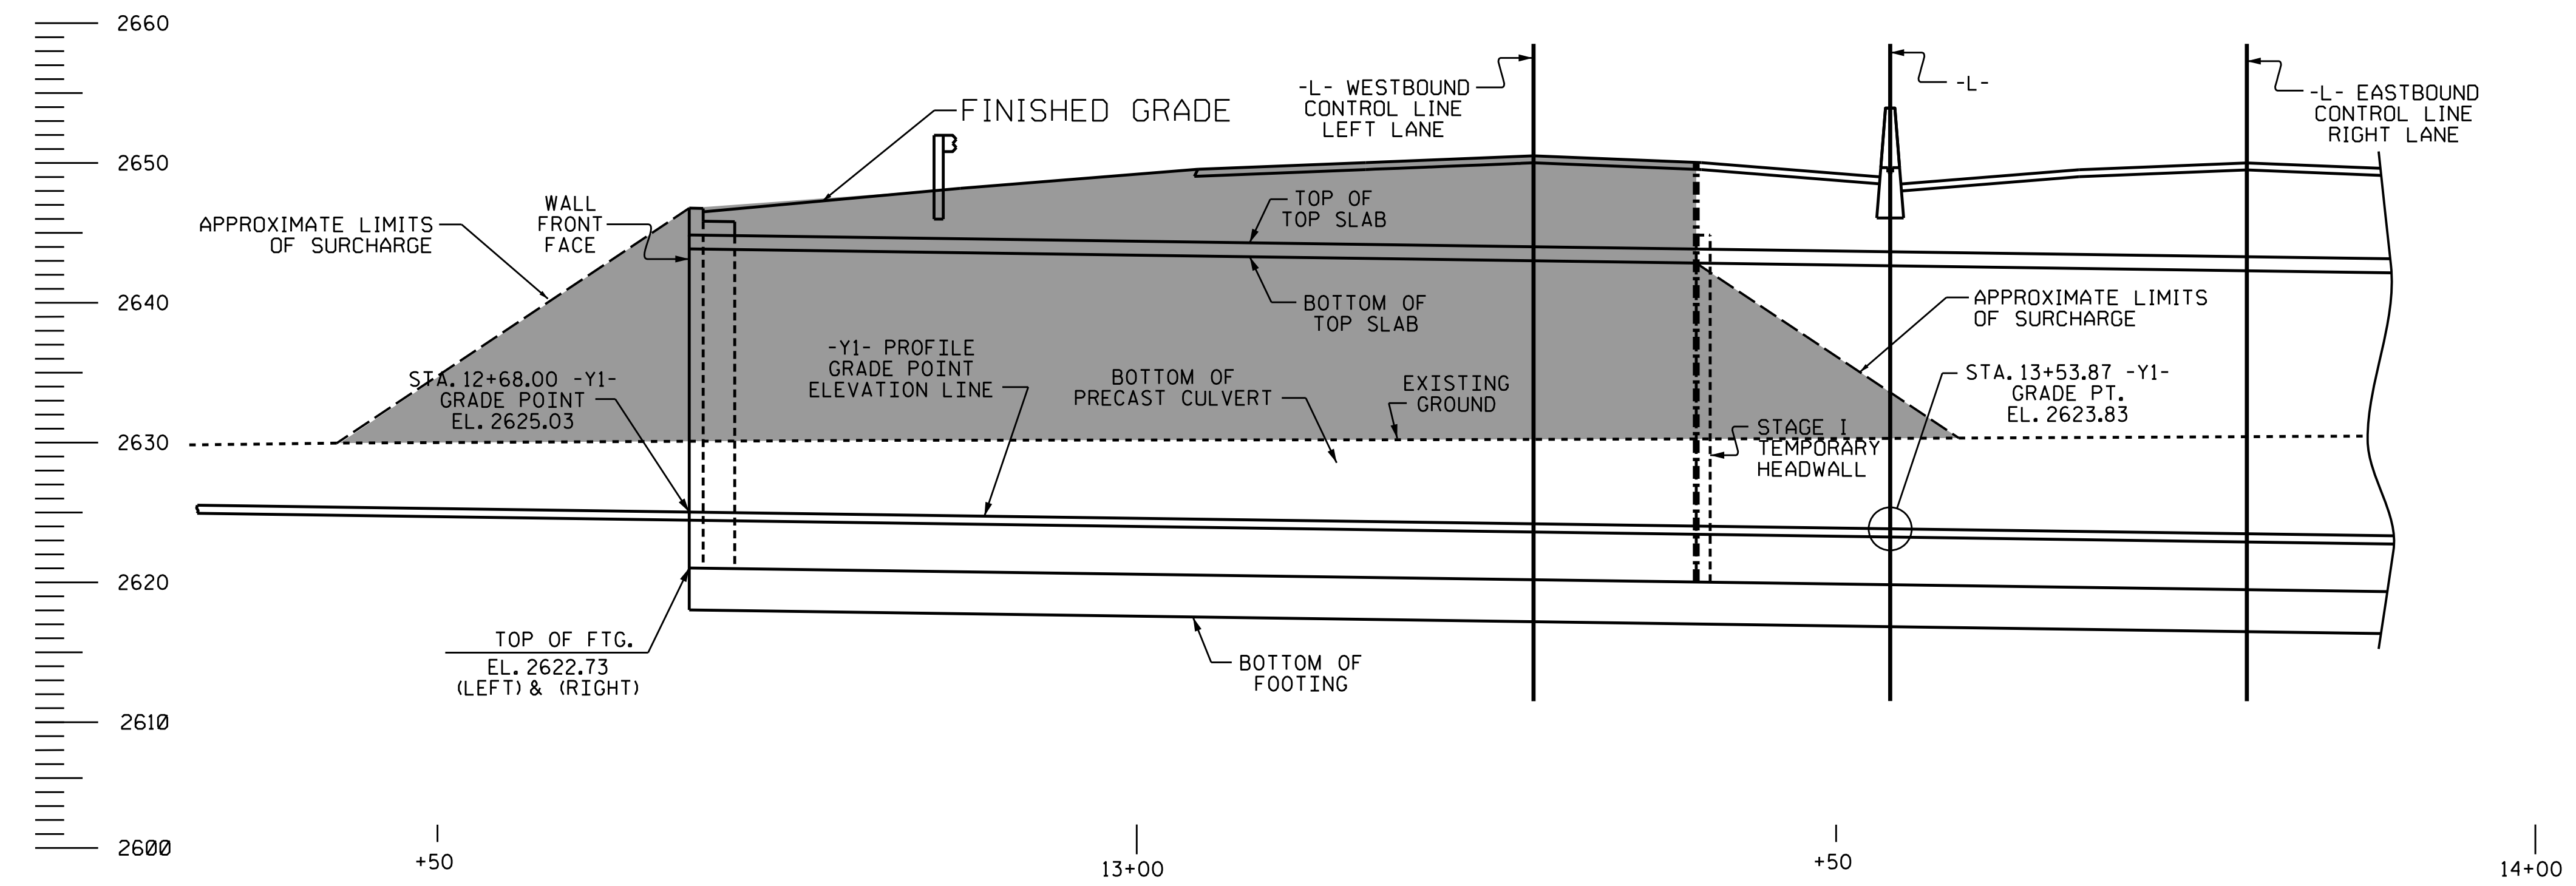

### STAGE 2 SECTION ALONG -Y1-

NOTE: ROADWAY SECTION SHOWN IS APPROXIMATE. SEE ROADWAY PLANS FOR ACTUAL SECTION AT THIS LOCATION.

■ INDICATES ESTIMATED LIMITS ON SURCHARGE

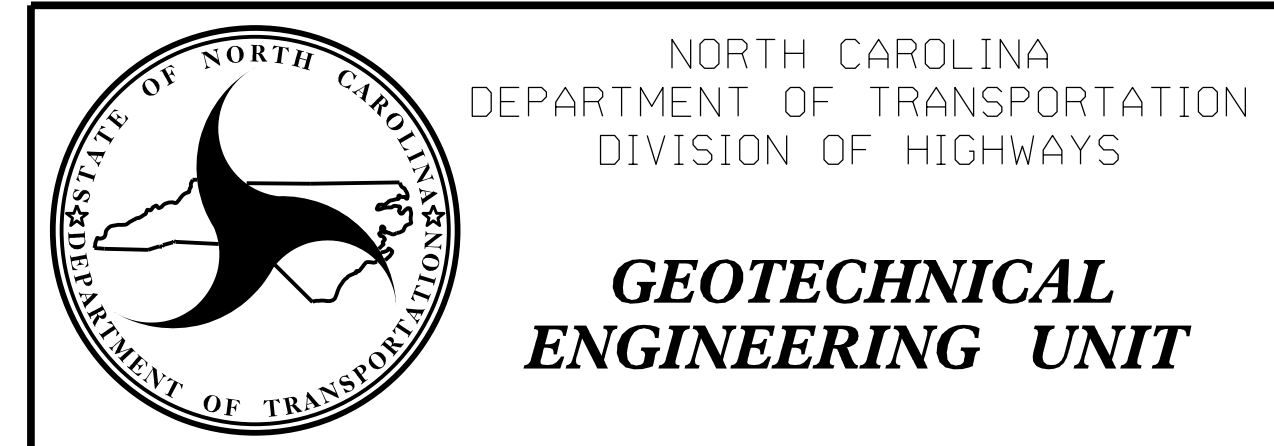

SURCHARGE PROFILE VIEWS STAGES 1 AND 2					
REVISIONS					
NO.	BY	DATE	NO.	BY	DATE
1			3		
2			4		

PREPARED BY: MHS	DATE: 12/23
REVIEWED BY: SY/SCC	DATE: 12/23