



5/28/24

# -L- WESTBOUND

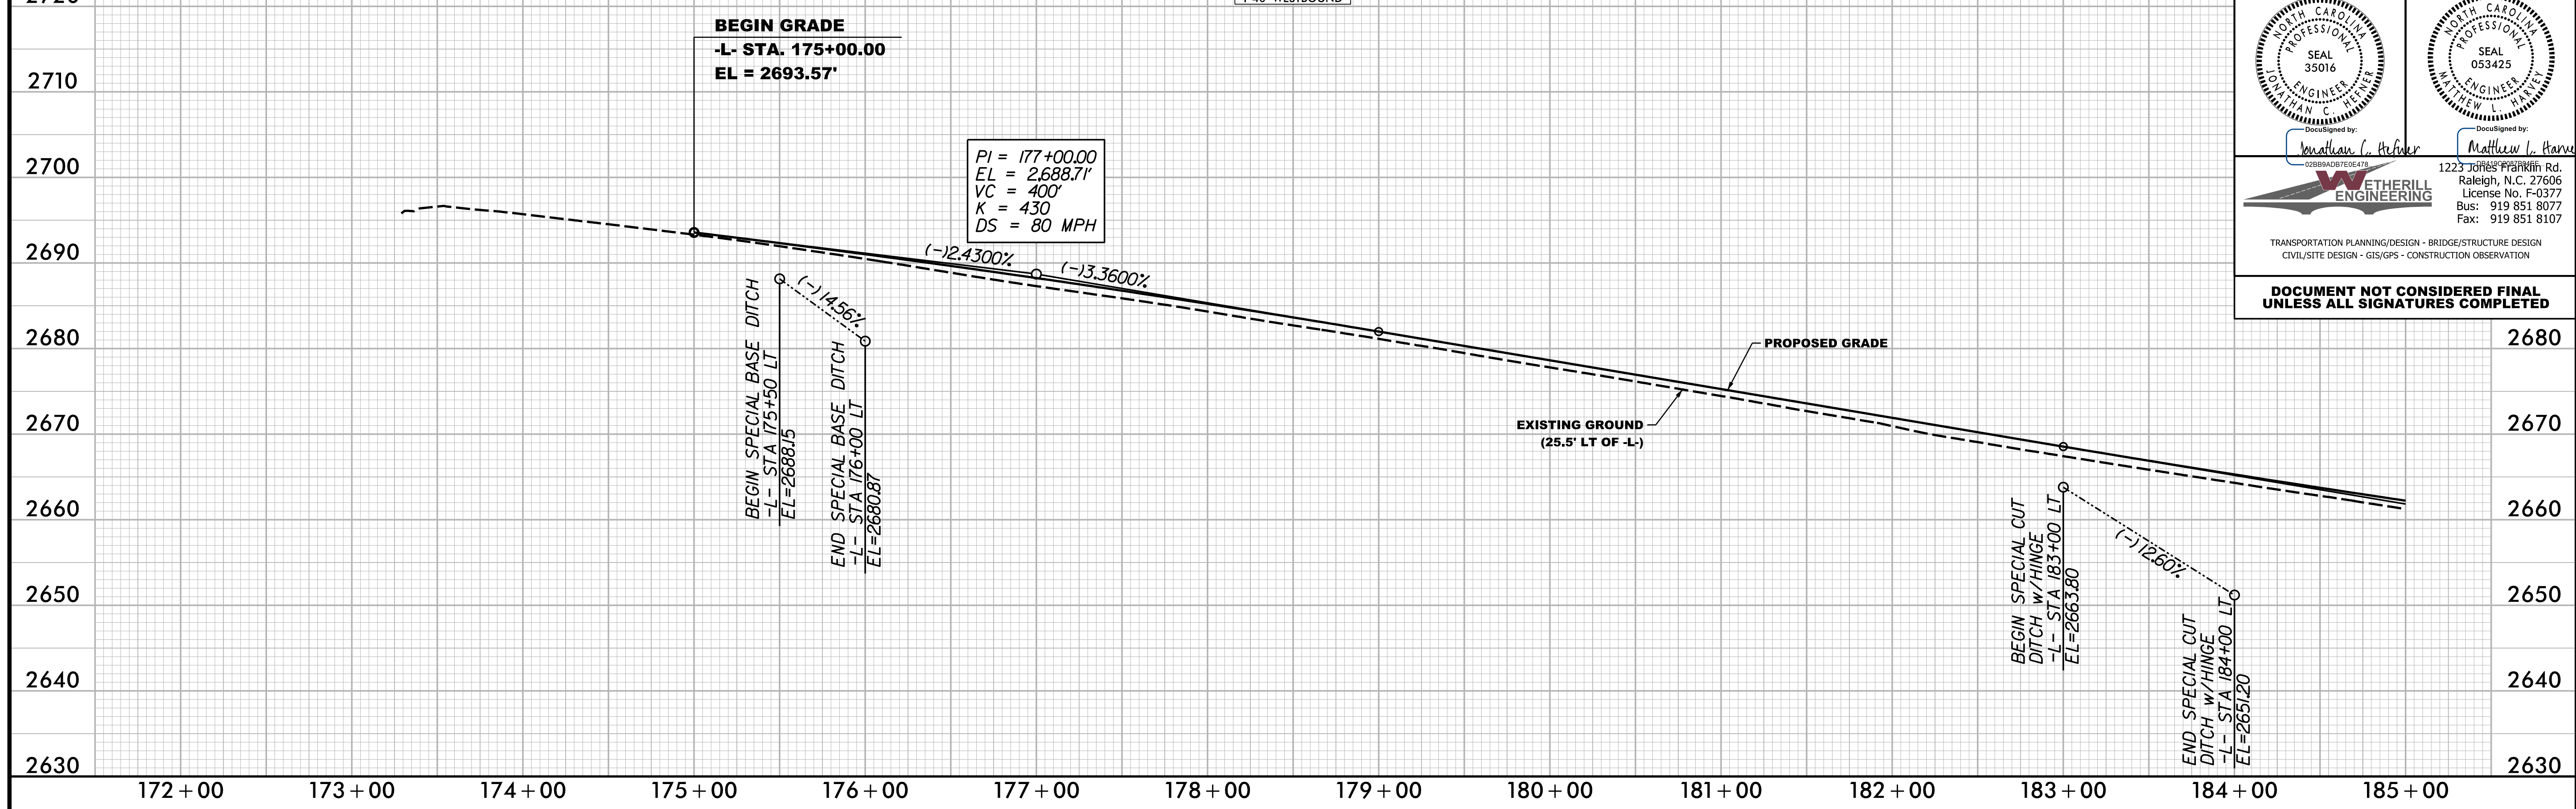

PROJECT REFERENCE NO. <b>HB-0003</b>	SHEET NO. <b>7</b>
ROADWAY DESIGN ENGINEER 5/14/2024	HYDRAULICS ENGINEER 5/14/2024
DocuSigned by: <i>Matthew L. Hefner</i>	DocuSigned by: <i>Matthew L. Hefner</i>
	1223 Jones Franklin Rd. Raleigh, N.C. 27606 License No. F-0377 Bus: 919 851 8077 Fax: 919 851 8107
TRANSPORTATION PLANNING/DESIGN - BRIDGE/STRUCTURE DESIGN CIVIL/SITE DESIGN - GIS/GPS - CONSTRUCTION OBSERVATION	
<b>DOCUMENT NOT CONSIDERED FINAL UNLESS ALL SIGNATURES COMPLETED</b>	

# -L- EASTBOUND

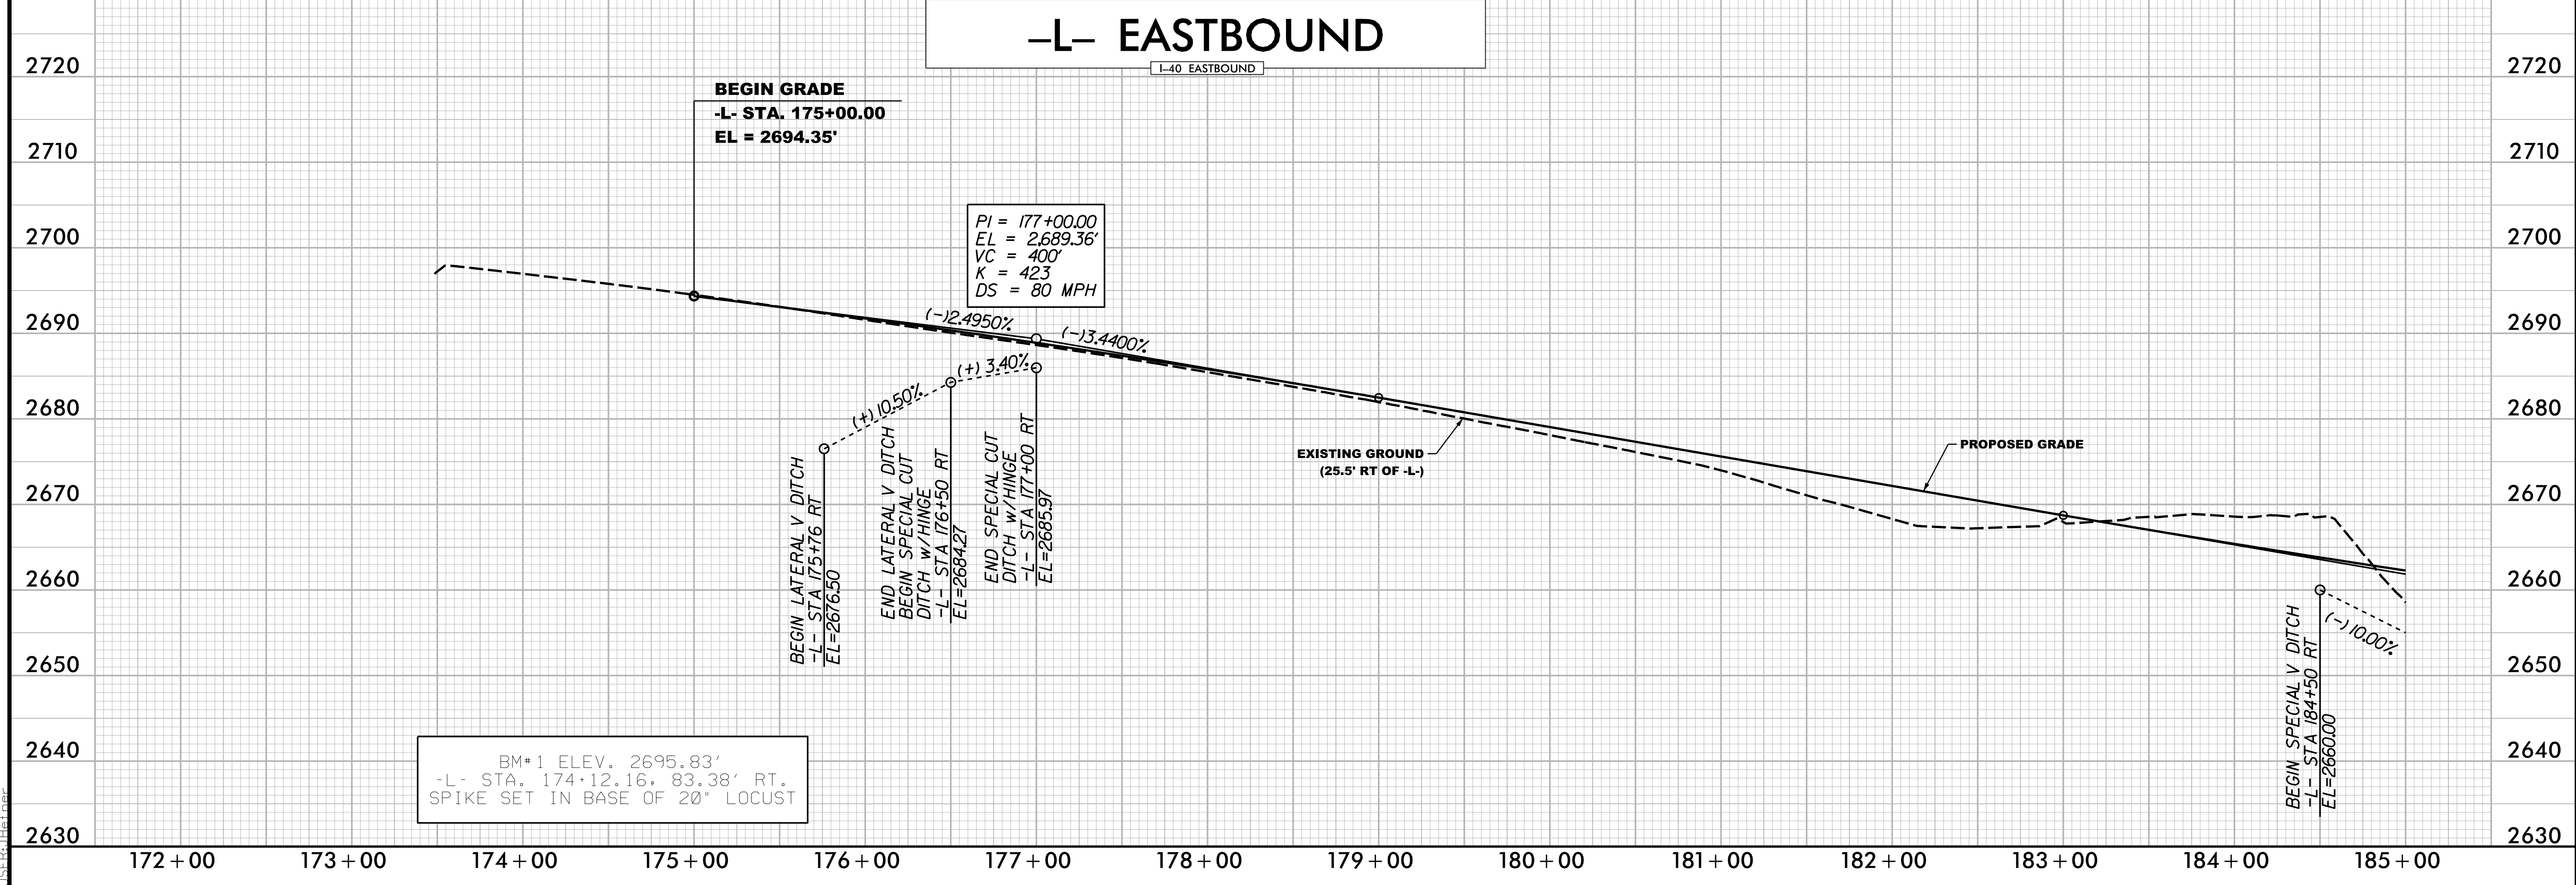

5/13/2024 H0003\_rdy\_psh\_07.pfl.dgn  
11:55:11 AM