


5/28/24

PROJECT REFERENCE NO. HB-0003	SHEET NO. 8
ROADWAY DESIGN ENGINEER 5/14/2024	HYDRAULICS ENGINEER 5/14/2024
Designed by: <i>Jonathan C. Peffer</i>	Checked by: <i>Matthew L. Harve</i>
TRANSPORTATION PLANNING/DESIGN - BRIDGE/STRUCTURE DESIGN CIVIL/SITE DESIGN - GIS/GPS - CONSTRUCTION OBSERVATION	
DOCUMENT NOT CONSIDERED FINAL UNLESS ALL SIGNATURES COMPLETED	

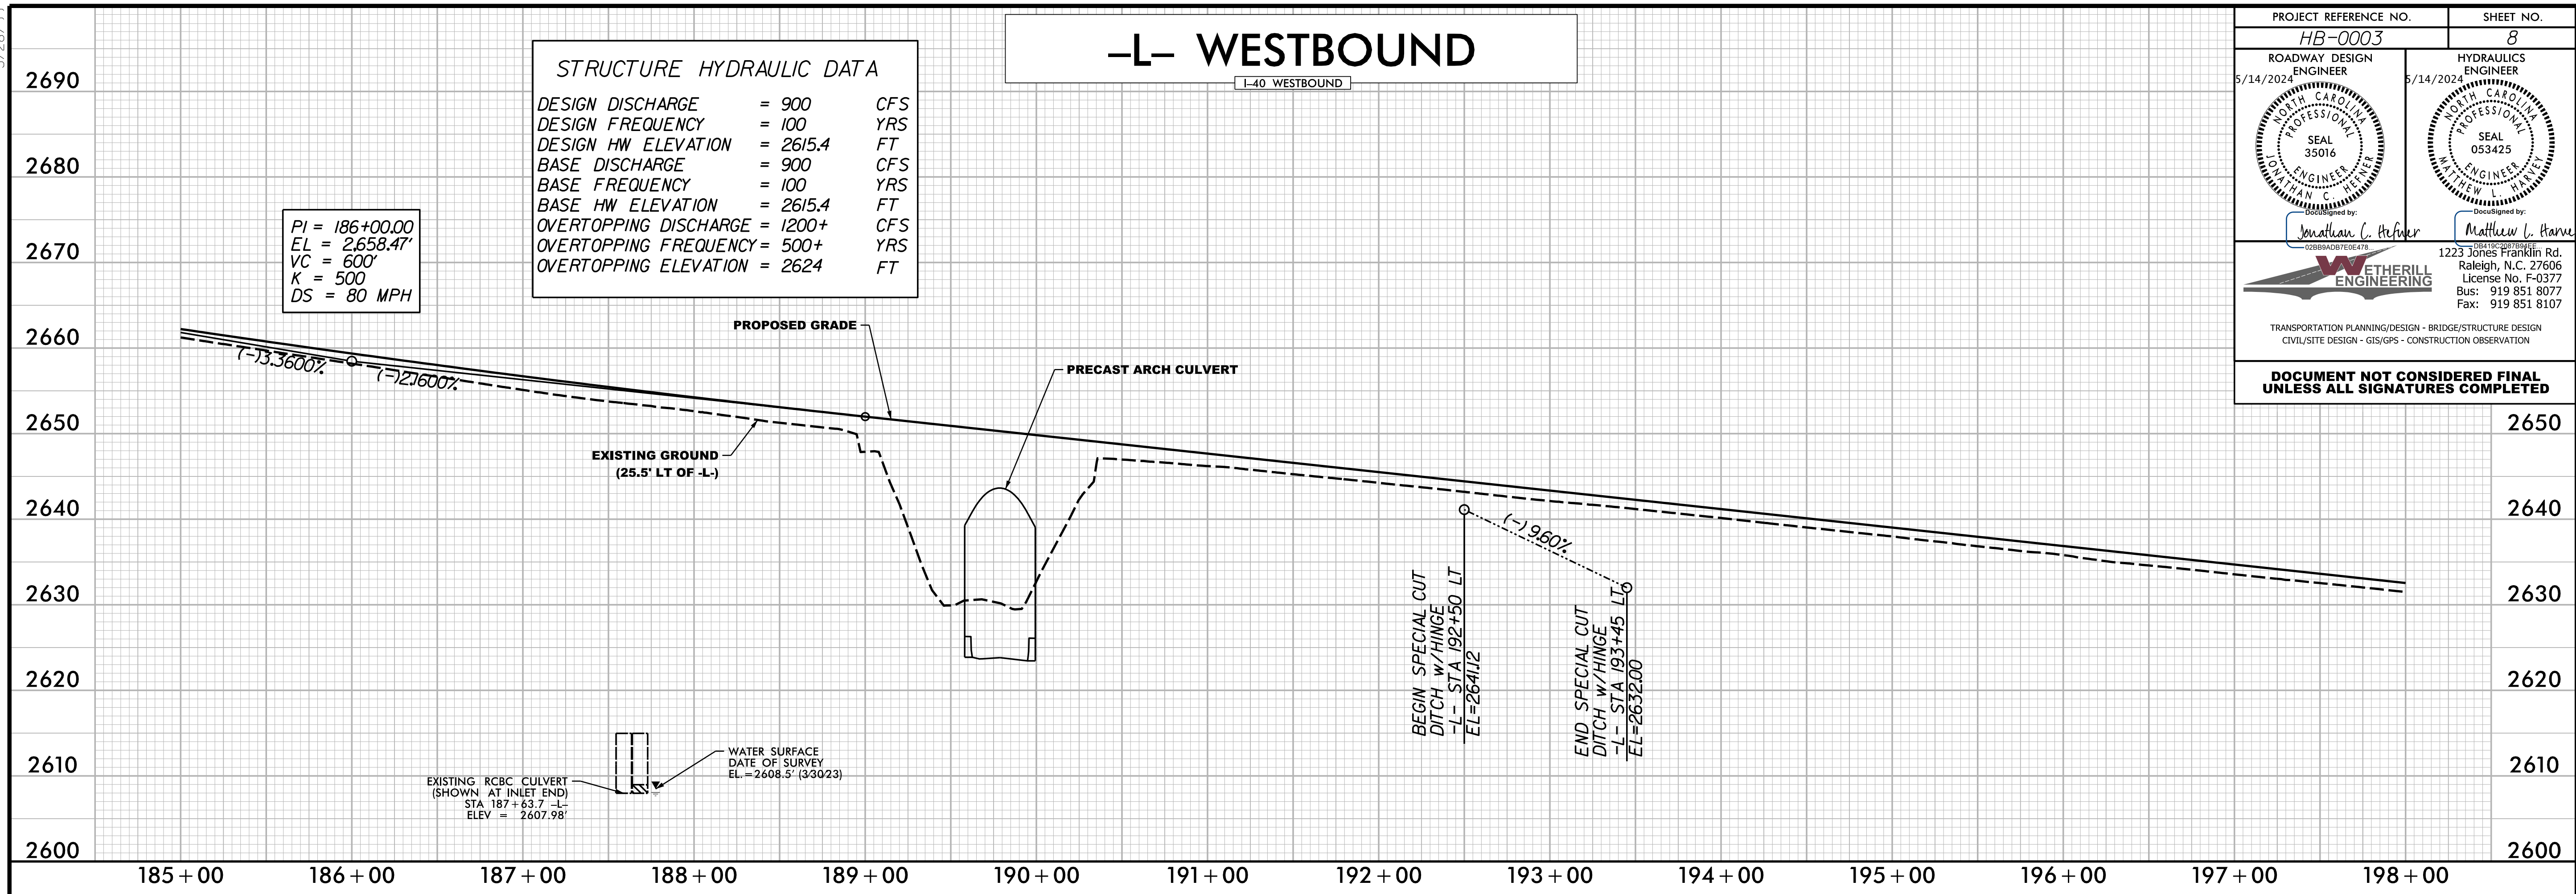

5/13/2024
HB0003_rdy_psh_08_pf1.dgn
JCS:JCS

