


5/28/24


-L- WESTBOUND

L-40 WESTBOUND

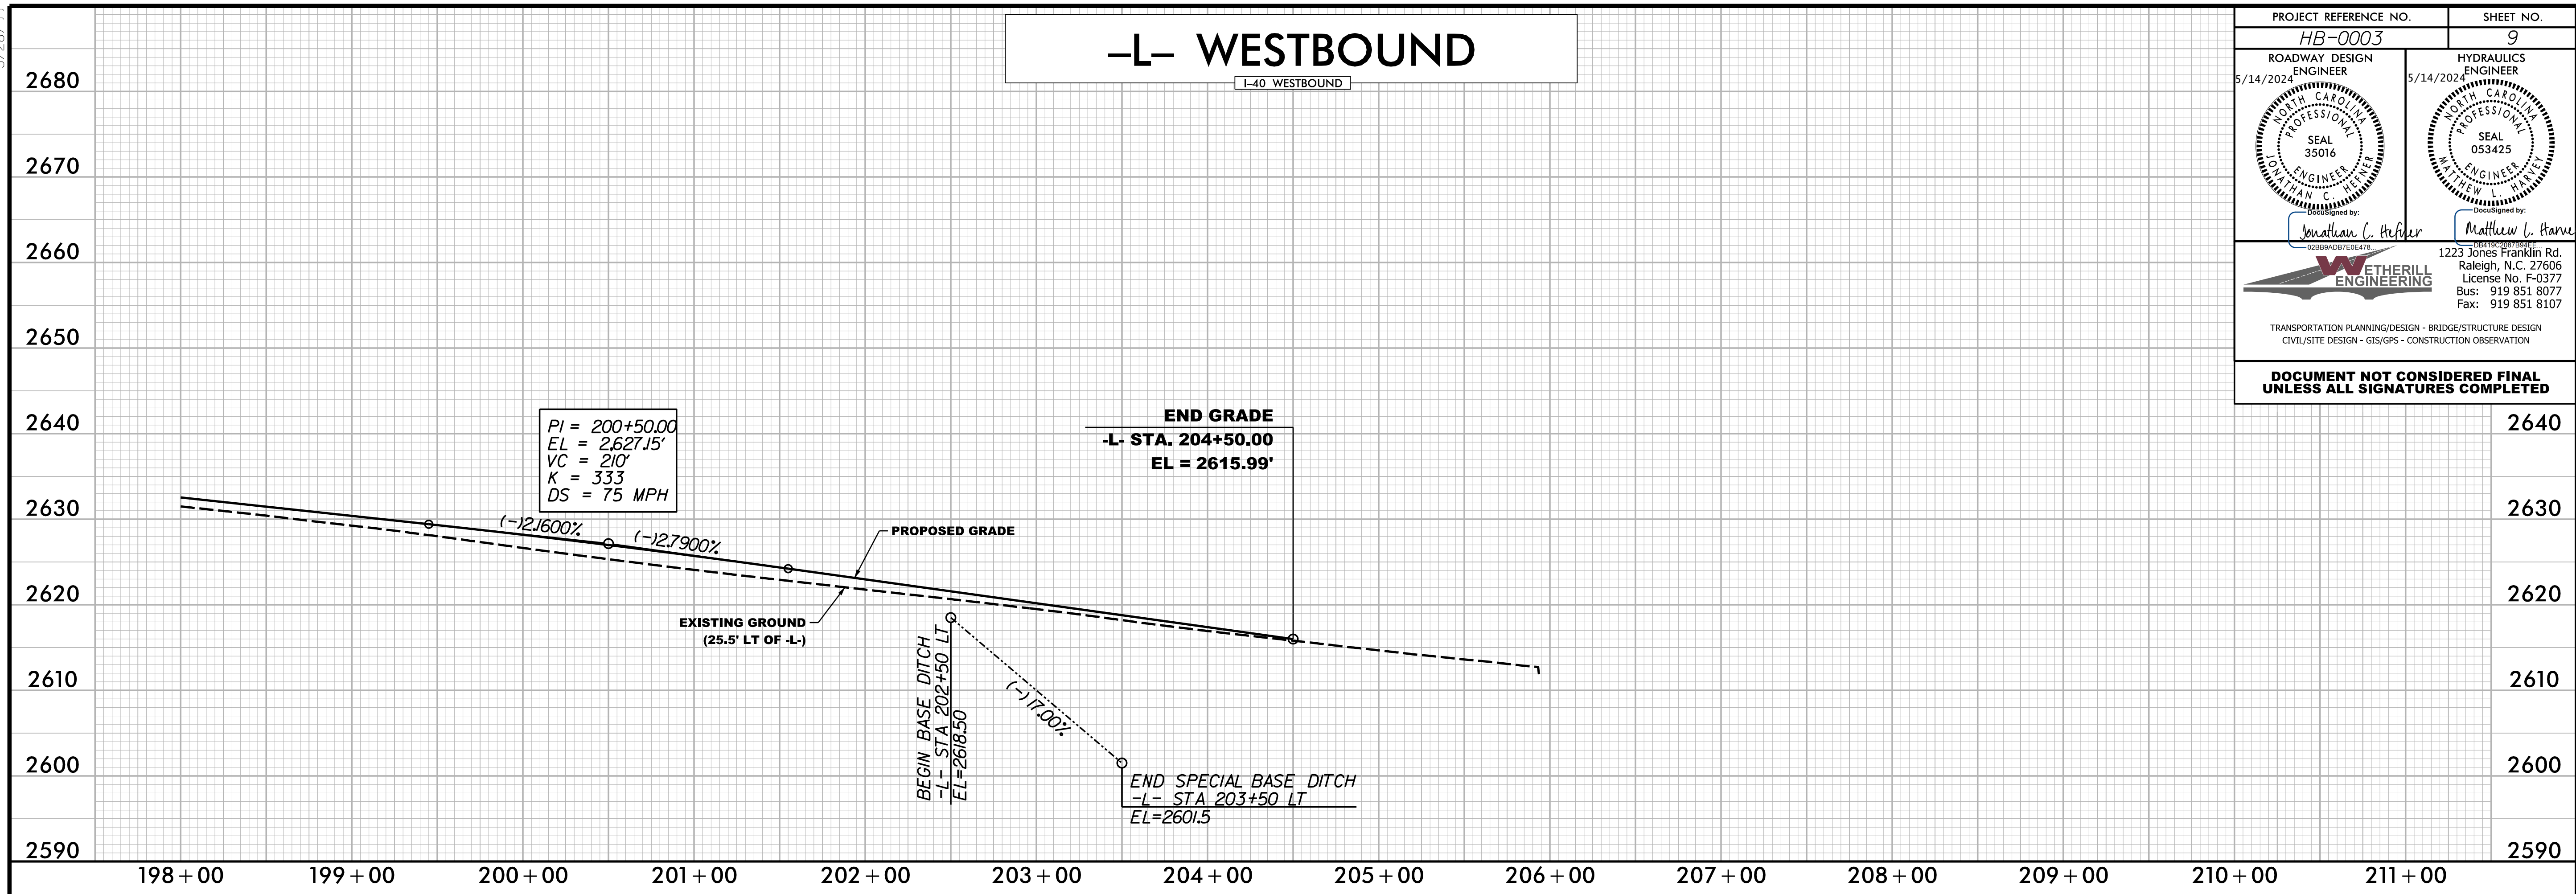

-L- EASTBOUND

L-40 EASTBOUND

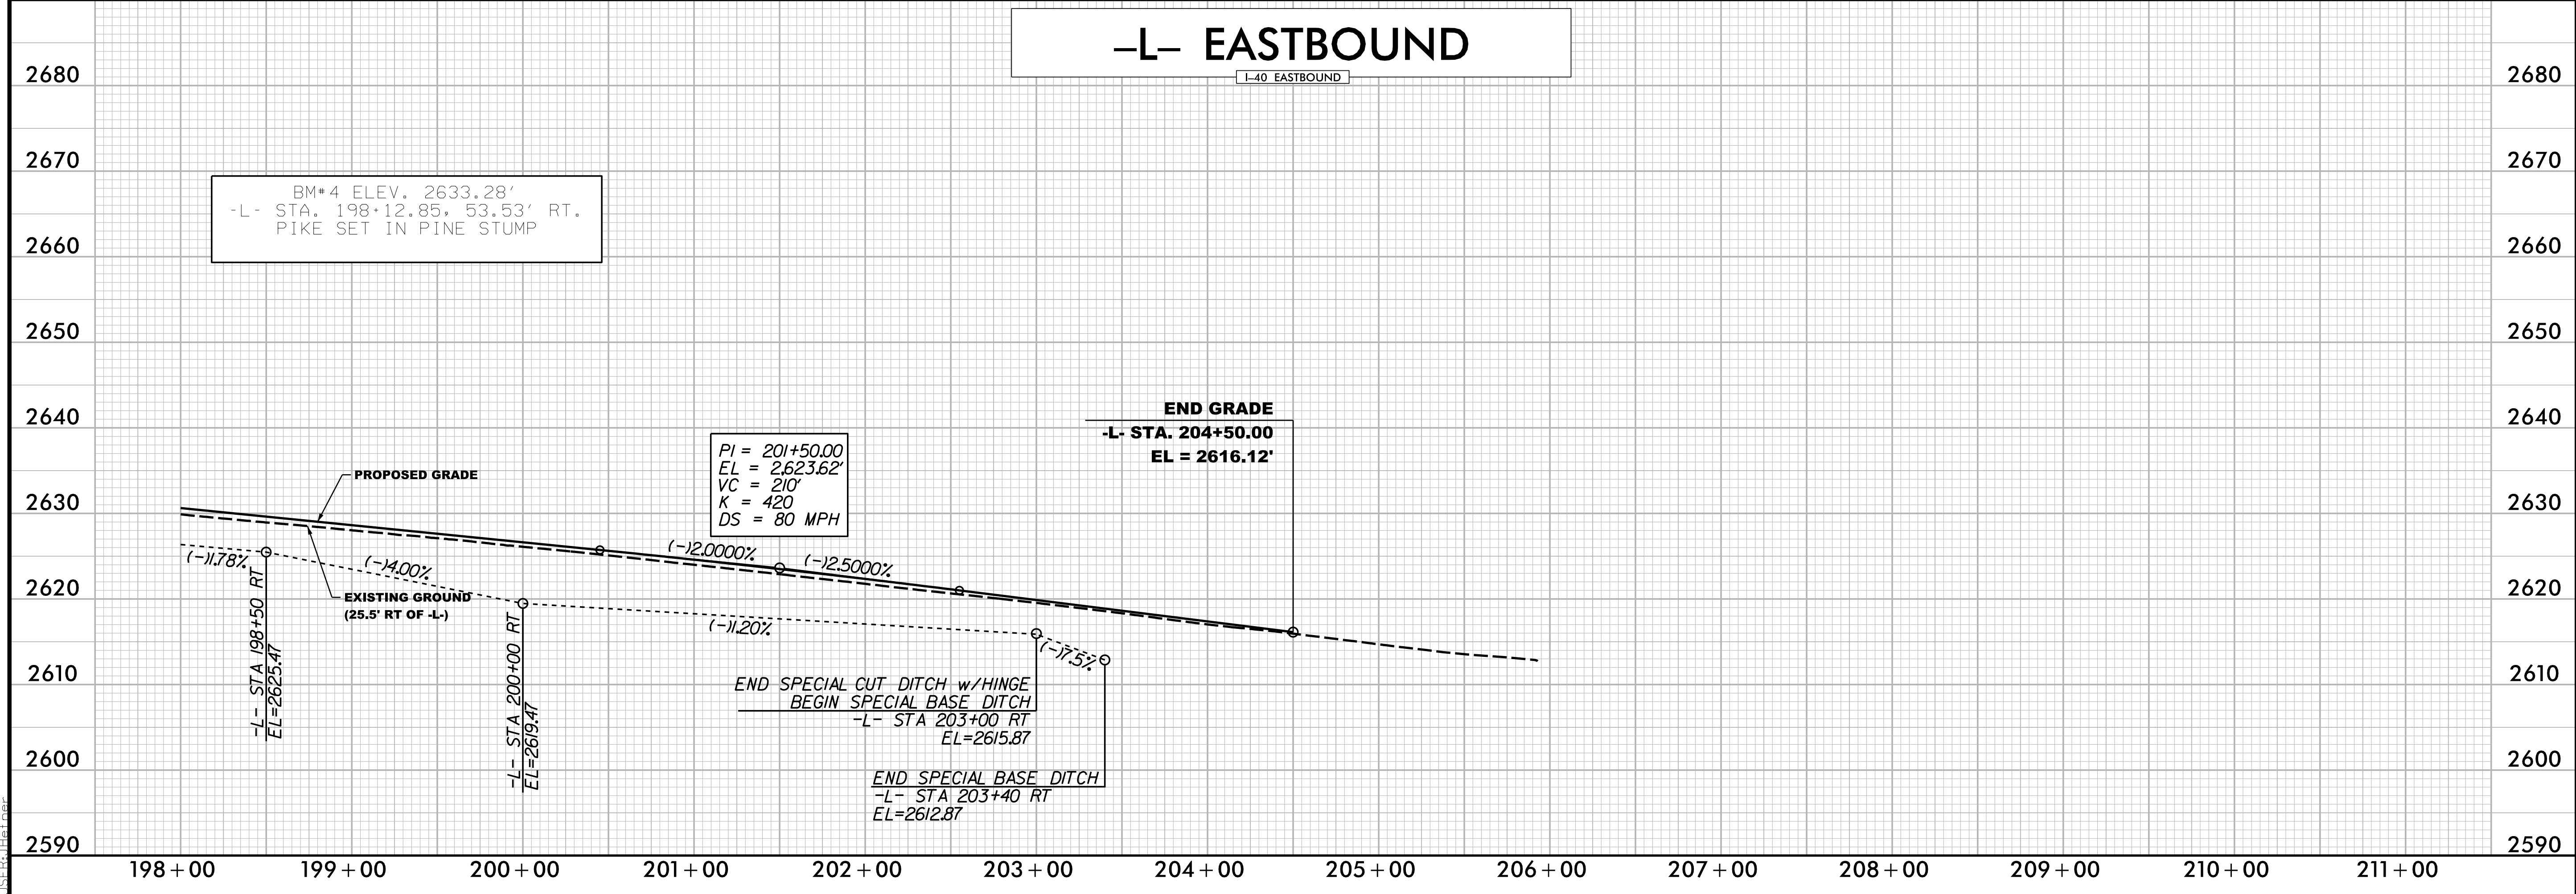

PROJECT REFERENCE NO. HB-0003	SHEET NO. 9
ROADWAY DESIGN ENGINEER 5/14/2024	HYDRAULICS ENGINEER 5/14/2024
Designed by: <i>Jonathan C. Heffer</i>	Designed by: <i>Matthew L. Harve</i>
TRANSPORTATION PLANNING/DESIGN - BRIDGE/STRUCTURE DESIGN CIVIL/SITE DESIGN - GIS/GPS - CONSTRUCTION OBSERVATION	
DOCUMENT NOT CONSIDERED FINAL UNLESS ALL SIGNATURES COMPLETED	

5/13/2024 H:\0003_rdy_psh_09_pfl.dgn
11:55:11 AM