


5/28/24

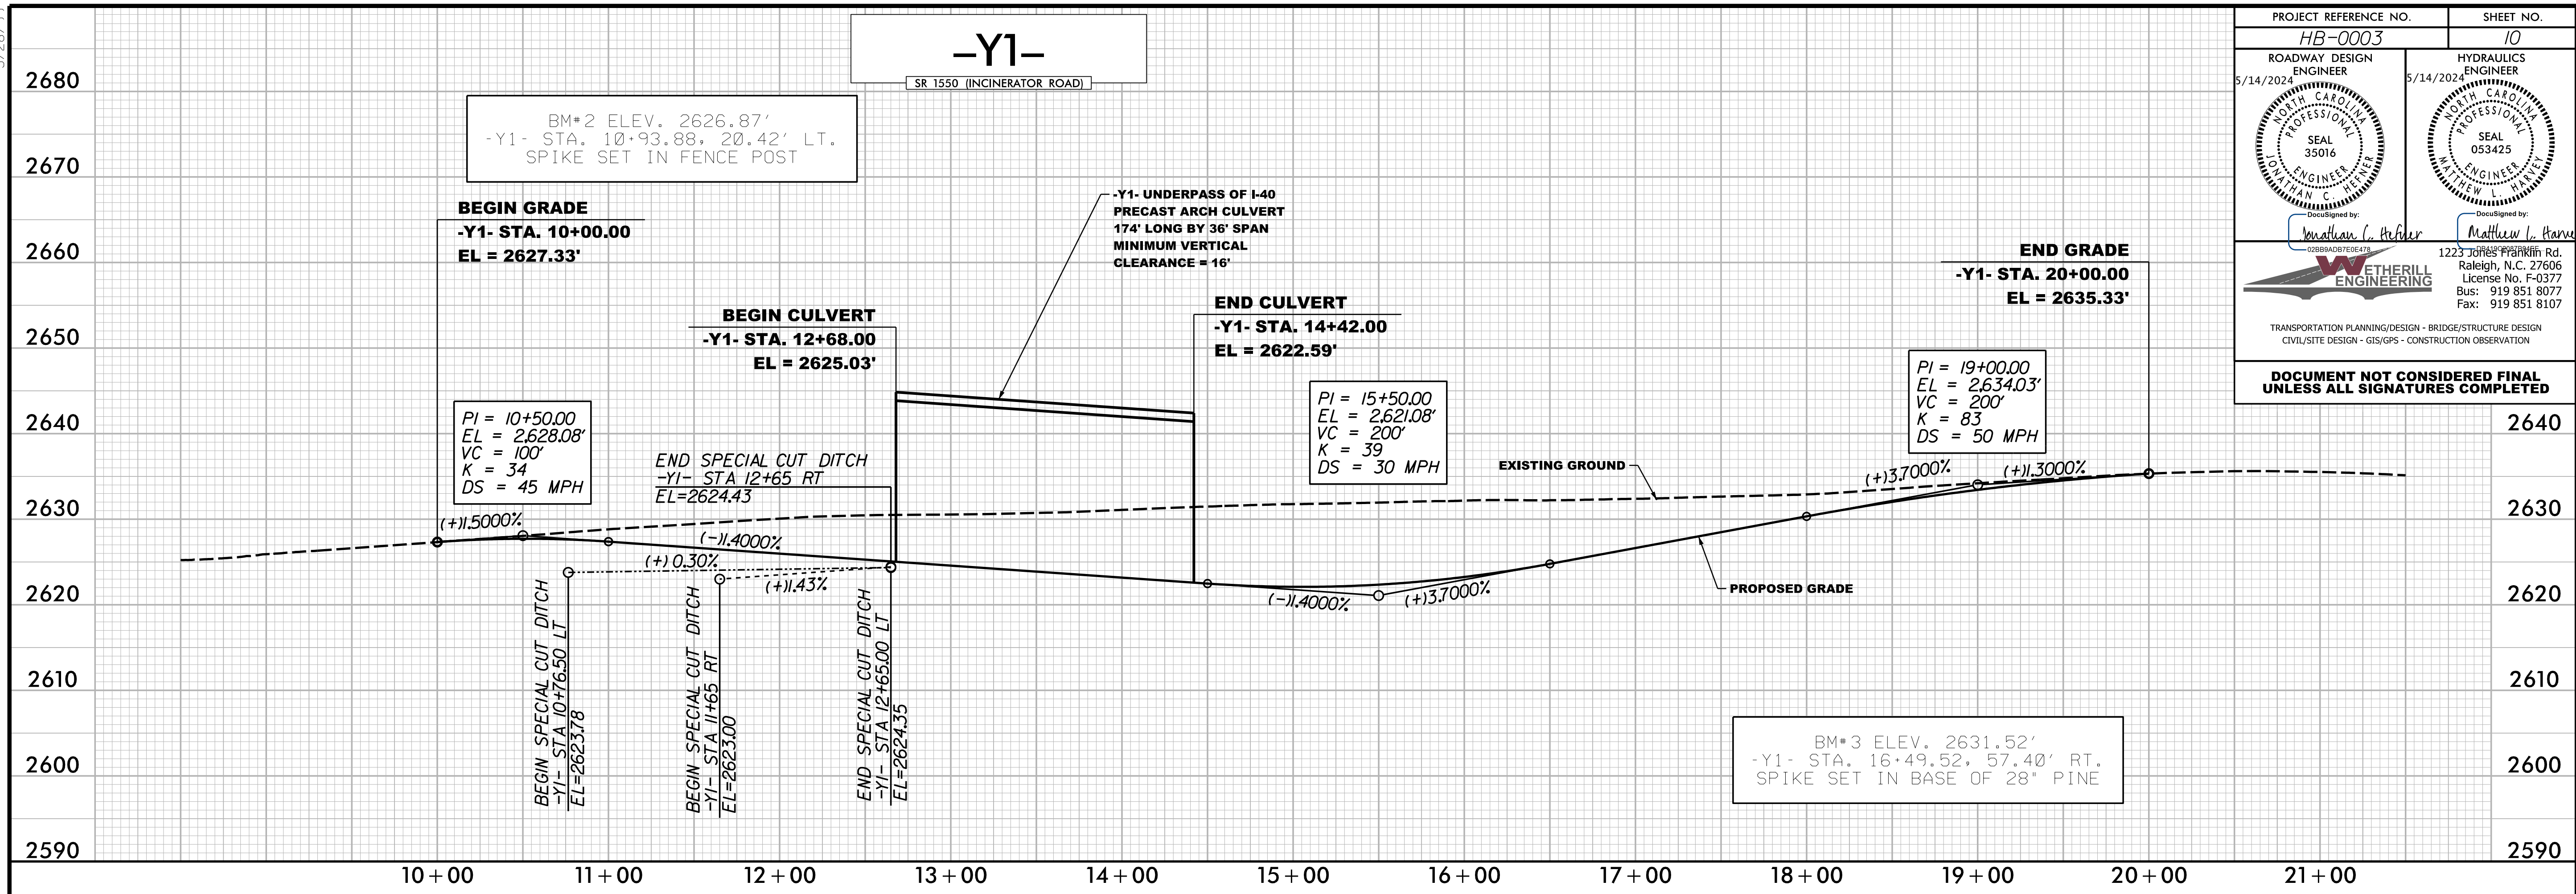

PROJECT REFERENCE NO. HB-0003	SHEET NO. 10
ROADWAY DESIGN ENGINEER 5/14/2024 MATTHEW C. HUBER SEAL 35016 NORTH CAROLINA PROFESSIONAL ENGINEER	HYDRAULICS ENGINEER 5/14/2024 MATTHEW L. HANCOCK SEAL 053425 NORTH CAROLINA PROFESSIONAL ENGINEER
TRANSPORTATION PLANNING/DESIGN - BRIDGE/STRUCTURE DESIGN CIVIL/SITE DESIGN - GIS/GPS - CONSTRUCTION OBSERVATION	
DOCUMENT NOT CONSIDERED FINAL UNLESS ALL SIGNATURES COMPLETED	



5/13/2024 10:03:10 AM H:\0003_rdy_psh_10.pfl.dgn