
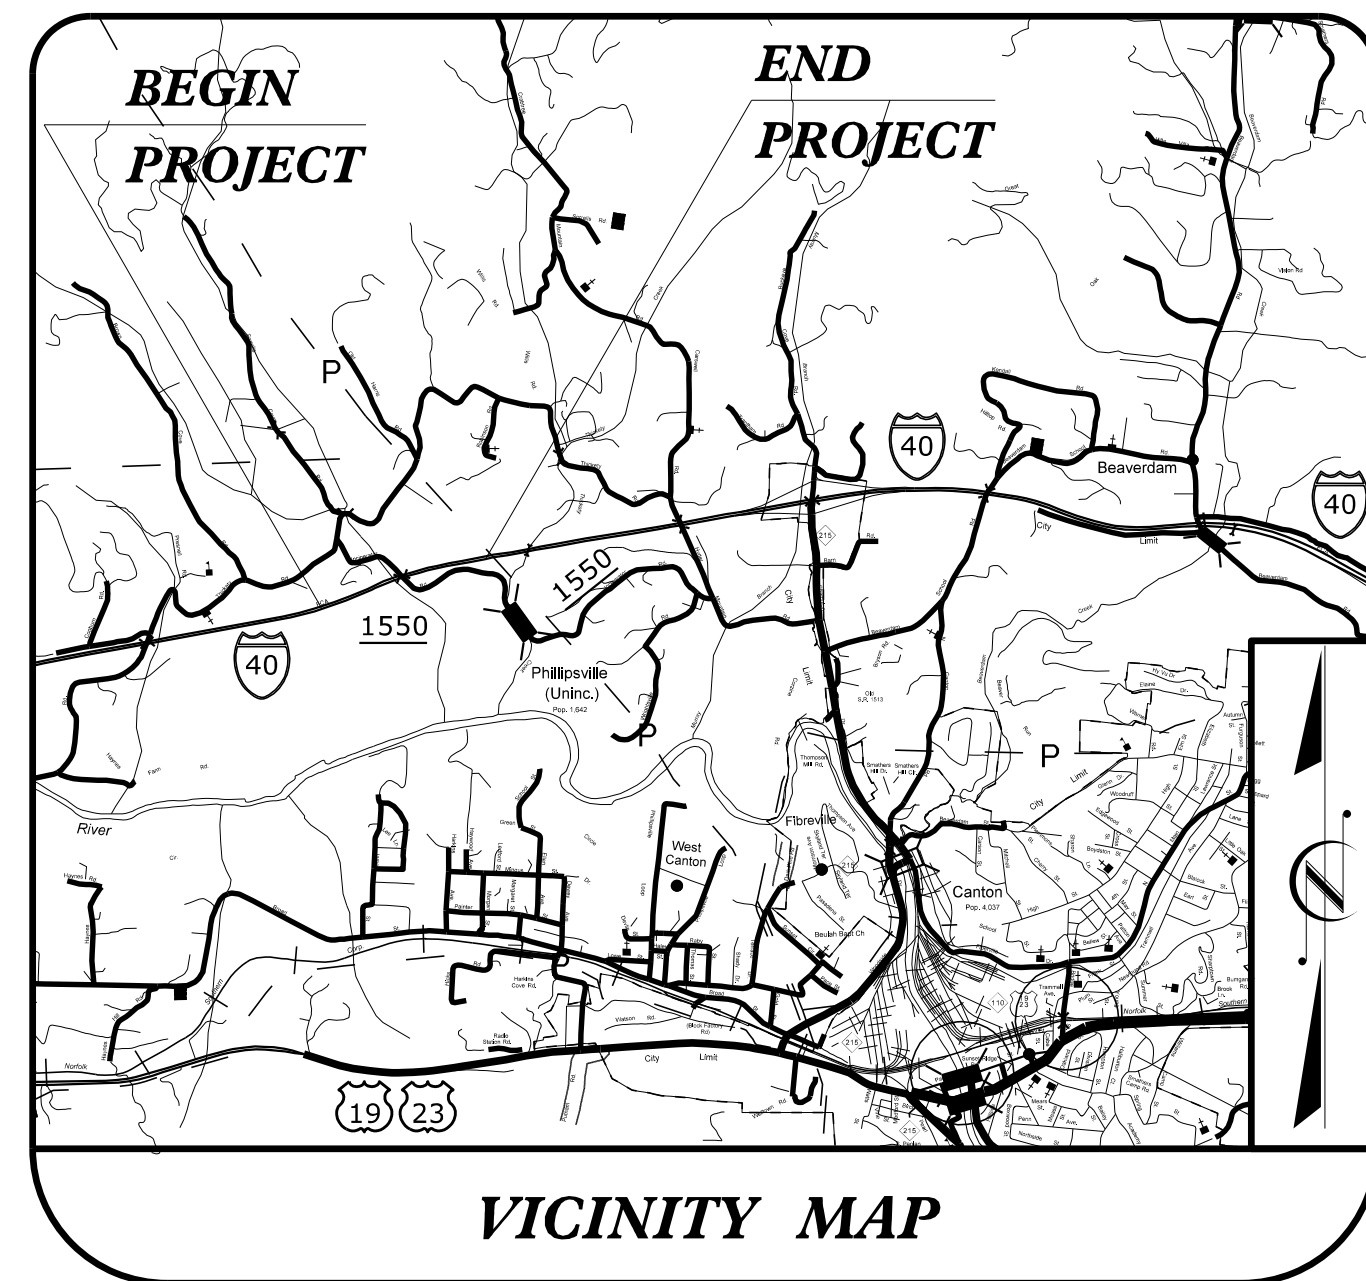


STATE OF NORTH CAROLINA
DIVISION OF HIGHWAYS

TRANSPORTATION MANAGEMENT PLAN

HAYWOOD COUNTY

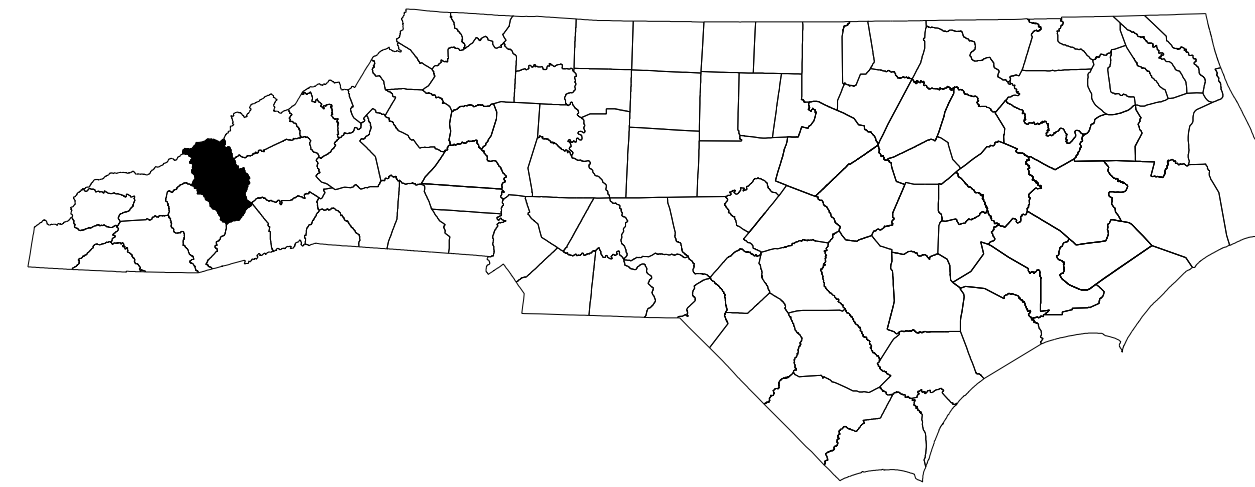

**LOCATION: BRIDGE 239 ON I-40 OVER SR 1550
(INCINERATOR ROAD)**

TYPE OF WORK: GRADING, DRAINAGE, PAVING, & STRUCTURES.


SHEET NO.	TITLE
TMP-01	TITLE SHEET, VICINITY MAP, AND INDEX OF SHEETS
TMP-01A	LIST OF APPLICABLE ROADWAY STANDARD DRAWINGS, AND LEGEND
TMP-01B & 01C	TRANSPORTATION OPERATIONS PLAN: (MANAGEMENT STRATEGIES & GENERAL NOTES)
TMP-01D	SIGNING AND DEVICE LEGEND
TMP-02	OFFSITE DETOUR
TMP-02A	SPECIAL SIGN DESIGN(S)
TMP-02B	PORTABLE CONCRETE BARRIER AT TEMPORARY SHORING LOCATIONS
TMP-02C	TEMPORARY SHORING DATA
TMP-02D	DYNAMIC ZIPPER MERGE SYSTEM LAYOUT
TMP-03	TEMPORARY TRAFFIC CONTROL PHASING
TMP-04 THRU-07	TEMPORARY TRAFFIC CONTROL PHASE I DETAIL
TMP-08 THRU 11	TEMPORARY TRAFFIC CONTROL PHASE II DETAIL
TMP-12 THRU 15	TEMPORARY TRAFFIC CONTROL PHASE III DETAIL
TMP-16 THRU 19	TEMPORARY TRAFFIC CONTROL PHASE IV DETAIL
TMP-20 THRU 31	TEMPORARY CUT SECTIONS

SHEET NO.
TMP-01

HB-0003


TIP PROJECT:

4/5/2024 P:\2023\2328\01_HB-0003\Traffic Design\Pre-Let\Plan\WZTC\HB-0003_TMP_01.T11e.dgn User:AHayes

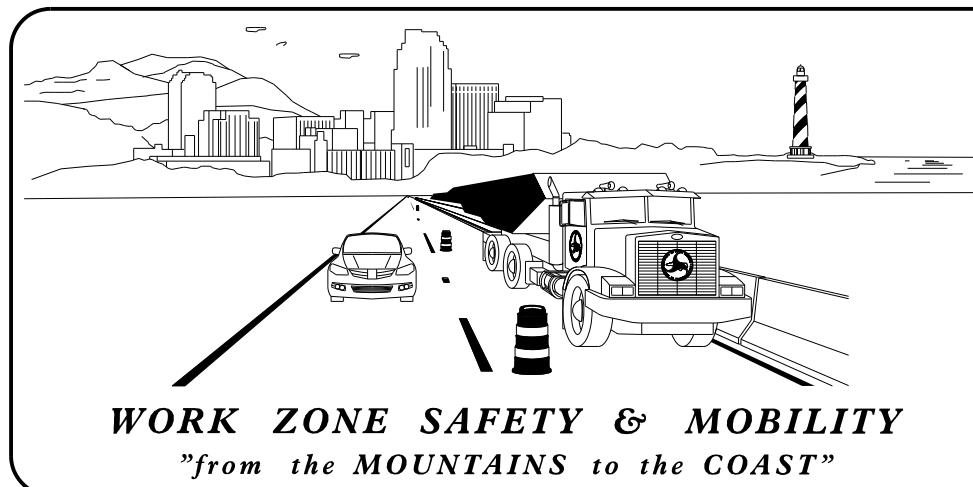


PLANS PREPARED BY:
JONATHAN HEFNER, P.E.
D. ALLEN HAYES, E.I.

NCDOT CONTACTS:
ZACH SHULER
PROJECT ENGINEER
PROJECT DESIGN ENGINEER

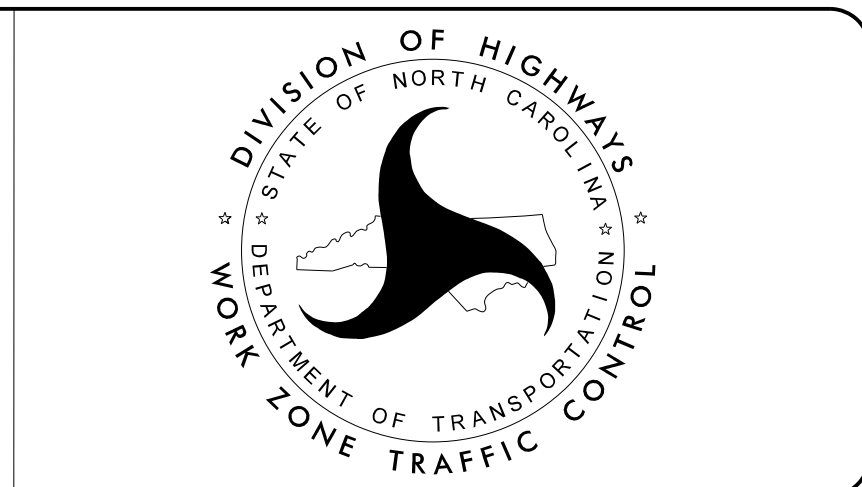

DOCUMENT NOT CONSIDERED FINAL UNLESS ALL SIGNATURES COMPLETED

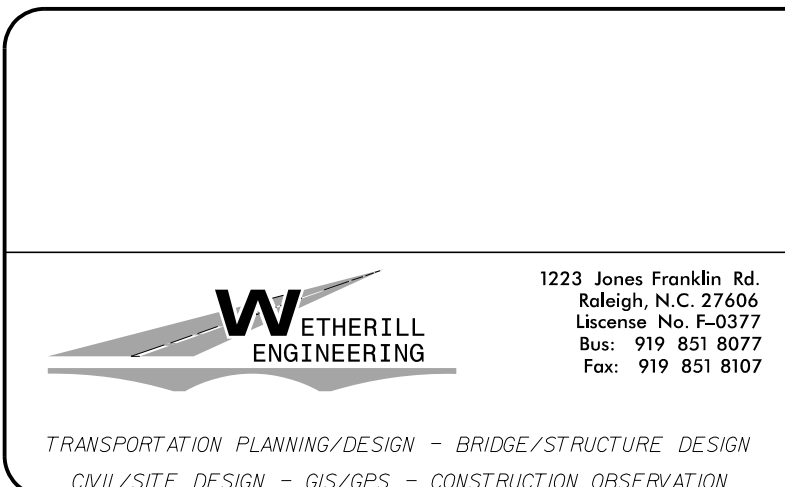

APPROVED: Lawrence H. Green
DATE: 4/8/2024
SEAL
NORTH CAROLINA PROFESSIONAL ENGINEER SEAL 028137 LAWRENCE H. GREEN

TRANSPORTATION PLANNING/DESIGN - BRIDGE/STRUCTURE DESIGN
CIVIL/SITE DESIGN - GIS/GPS - CONSTRUCTION OBSERVATION