

SIGN NUMBER: name
TYPE: D
QUANTITY: 1
SIGN WIDTH: 4'-0"
HEIGHT: 2'-6"
TOTAL AREA: 10.0 Sq.Ft.
BORDER TYPE: FLUSH
RECESS: 0.38"
WIDTH: 0.63"
RADII: 1.5"
NO. Z BARS:
LENGTH:

BACKG COLOR: Orange
COPY COLOR: Black
MAT'L: 0.125" (3.2 mm) ALUMINUM

SYMBOL	X	Y	WID	HT


DESIGN BY: DAH
PROJECT ID: HB-0002

CHECKED BY: WEI
LOCATION: OFFSITE DETOUR

Ju 11, 2023
DIV:14

USE NOTES:

- Legend and border (except those that are colored black) shall be direct applied Grade A sheeting.
- Background shall be Grade A, B, or C reflective sheeting.
- Shields; A, B, and C type arrows shall be on 0.032" (0.8mm) aluminum with Grade A reflective sheeting and demountable.
- Bottom panel shall be yellow Grade C sheeting. Legend shall be direct applied black non-reflective sheeting. Arrow shall be on 0.032" aluminum, black non-reflective sheeting an demountable. Yellow panel is:

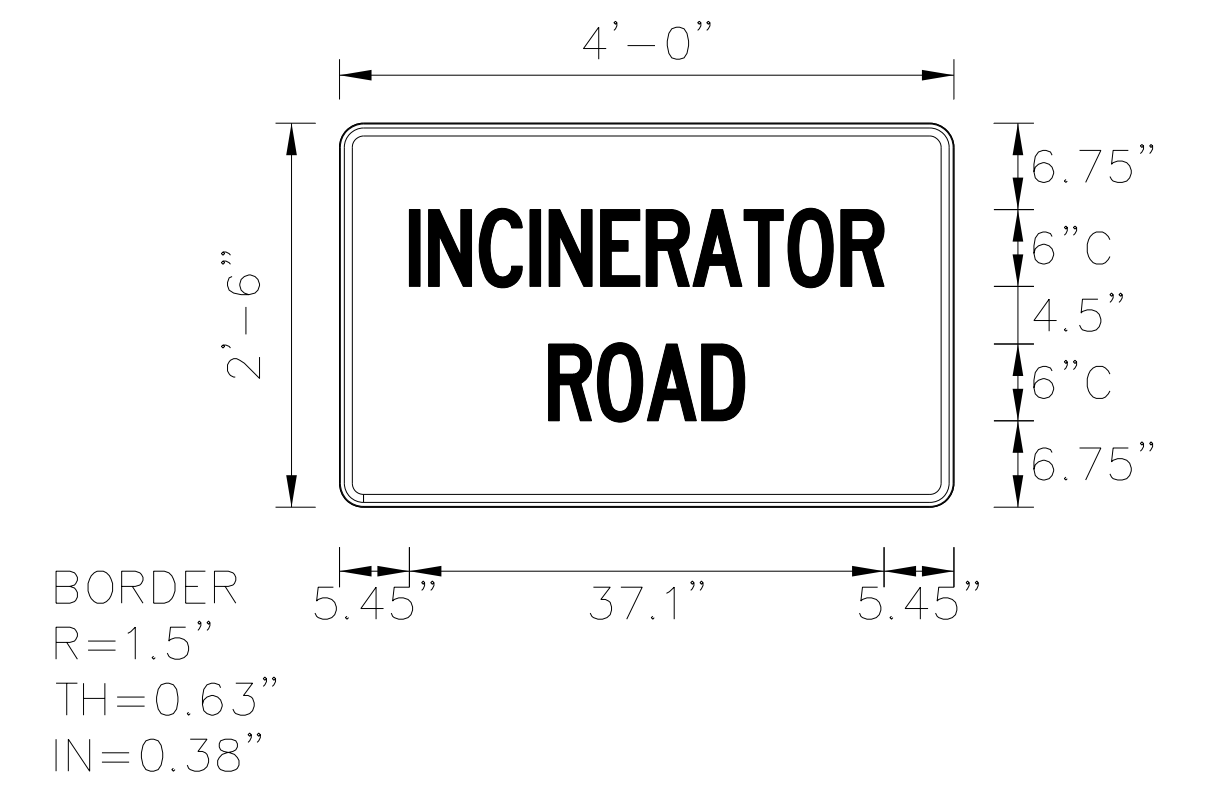

Spacing Factor is 1 unless specified otherwise


LETTER POSITIONS

Letter locations are panel edge to lower left corner											Series/Size	
	I	N	C	I	N	E	R	A	T	O	R	Text Length
	5.5	7	10.9	14.9	16.4	20.4	24	27.6	31.6	35	39.2	C 2000 37.1
	R	O	A	D								C 2000 15.3
	16.3	20.1	24	28.3								

FILENAME: HB-0003_REF_BSSD

NORTH CAROLINA D.O.T. SIGN DETAIL

4/5/2024 P:\2023\23128.01\HB-0003\Traffic Design\Pre-Let\Plan\WZTC\HB-0003_TMP_02A SSD.dgn User:AHayes

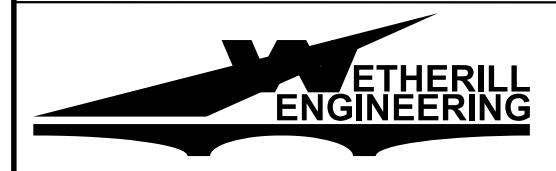

TRANSPORTATION PLANNING/DESIGN - BRIDGE/STRUCTURE DESIGN
 CIVIL/SITE DESIGN - GIS/GPS - CONSTRUCTION OBSERVATION

1223 Jones Franklin Rd.
 Raleigh, N.C. 27606
 License No. F-0377
 Bus: 919 851 8077
 Fax: 919 851 8107

APPROVED: *Lawrence H. Green*
4308708908004488

DATE: 4/8/2024

SEAL
 028137
 PROFESSIONAL ENGINEER
 LAWRENCE H. GREEN

DOCUMENT NOT CONSIDERED FINAL UNLESS ALL SIGNATURES COMPLETED



SPECIAL SIGN DESIGN