

NOTES:
 1) PEOT = PROPOSED EDGE OF TRAVEL
 PTOC = PROPOSED TOP OF CROWN
 FDRS = FULL DEPTH RECONSTRUCTED SHOULDER


ETHERILL ENGINEERING
 1223 Jones Franklin Rd.
 Raleigh, N.C. 27606
 License No. F-0377
 Bus: 919 851 8077
 Fax: 919 851 8107

TRANSPORTATION PLANNING/DESIGN - BRIDGE/STRUCTURE DESIGN
 CIVIL/SITE DESIGN - GIS/GPS - CONSTRUCTION OBSERVATION

APPROVED: *Lawrence H. Green*
 DATE: 4/8/2024

SEAL
 NORTH CAROLINA PROFESSIONAL ENGINEER
 LAWRENCE H. GREEN
 028137

DOCUMENT NOT CONSIDERED FINAL UNLESS ALL SIGNATURES COMPLETED

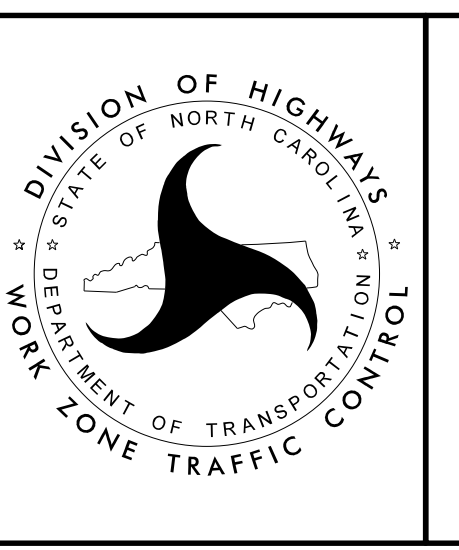

PHASE I DETAIL

4/5/2024
 P:\2023\23128.01.HB-0003\Traffic Design\Pre-Let\Plan\WZTC\HB-0003_TMP-05_Phi.dgn
 User: AHayes