
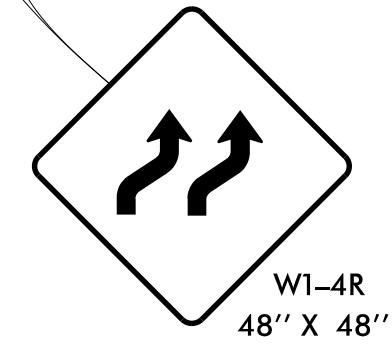



-BEGIN PORTABLE
CONCRETE BARRIER
(ANCHORED)
2' O.S. FROM EOT
TIE TO PHASE II PCB
-BEGIN TEMPORARY
GLARE SCREEN
-BEGIN WEDGING
-BEGIN TEMPORARY
PAVEMENT MARKINGS

END PORTABLE
CONCRETE BARRIER
(ANCHORED)
2' O.S. FROM EOT
TIE TO PHASE II PCB

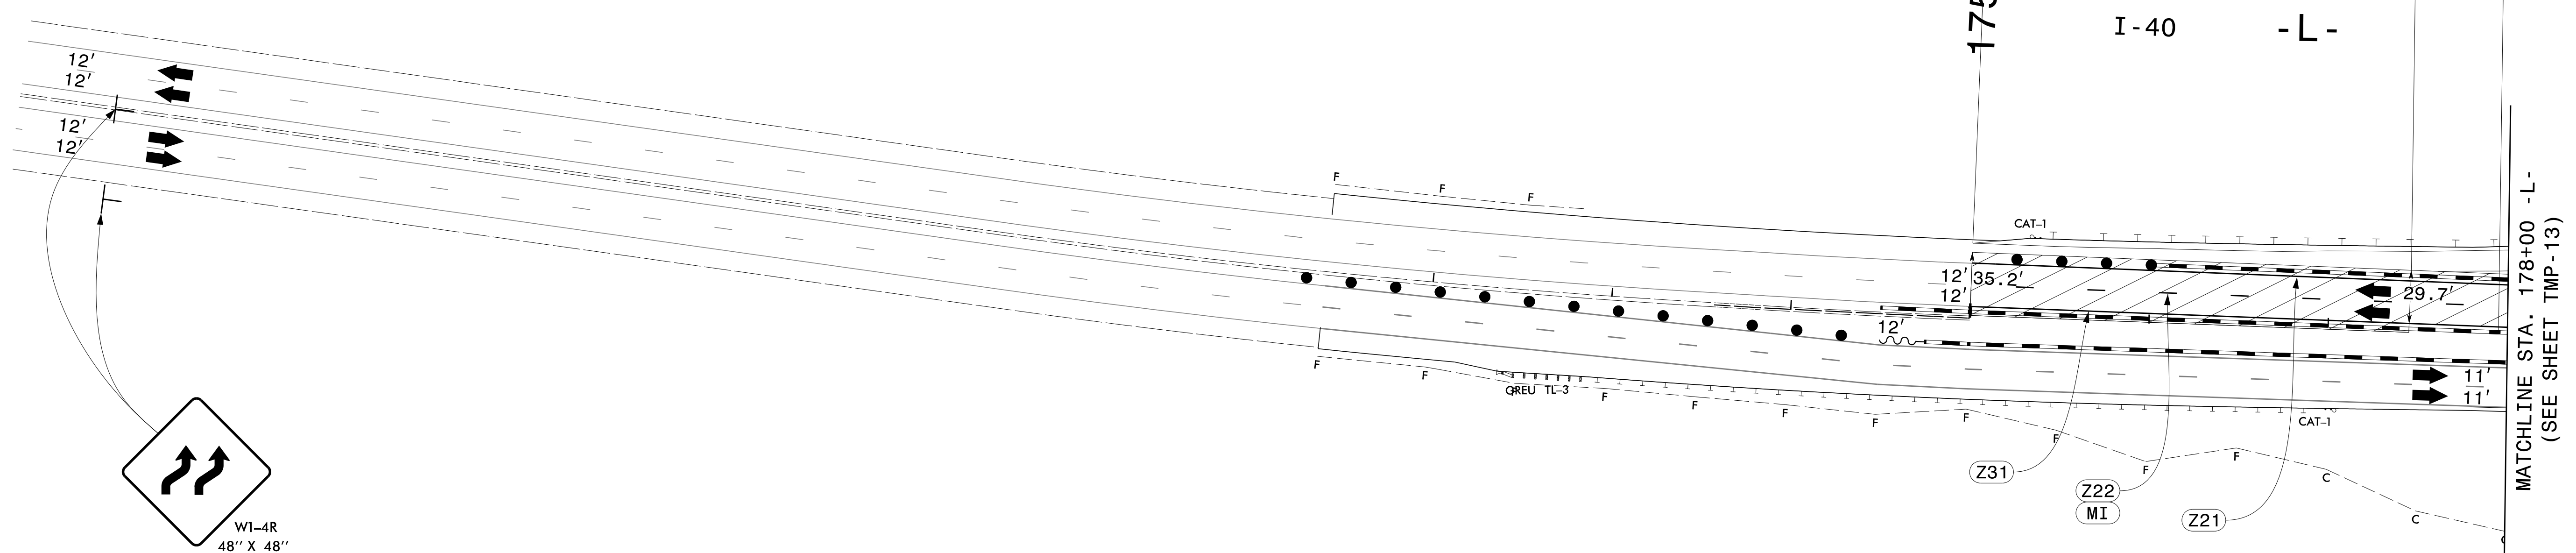

MATCHLINE STA. 178+00 -L-
(SEE SHEET TMP-13)

NOTES:
1) PEOT = PROPOSED EDGE OF TRAVEL
PTOC = PROPOSED TOP OF CROWN

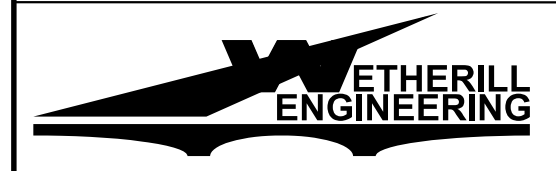


1223 Jones Franklin Rd.
Raleigh, N.C. 27606
License No. F-0377
Bus: 919 851 8077
Fax: 919 851 8107

TRANSPORTATION PLANNING/DESIGN - BRIDGE/STRUCTURE DESIGN
CIVIL/SITE DESIGN - GIS/GPS - CONSTRUCTION OBSERVATION

APPROVED: *Lawrence H. Green*
DATE: 4/11/2024

**DOCUMENT NOT CONSIDERED FINAL
UNLESS ALL SIGNATURES COMPLETED**

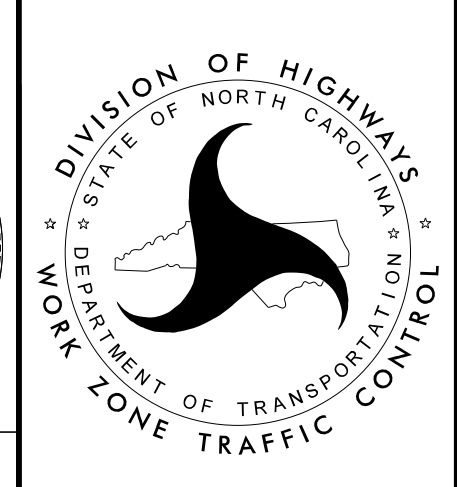

PHASE III DETAIL

4/11/2024
P:\2023\23128.01.HB-0003\Traffic\Traffic Design\Pre-Let\Plan\WZTC\HB-0003_TMP_12_Phill.dgn
User: AHayes