

F1
STA. 191+00 -L-  
05 | 27
CUT SECTION

4/5/2024  
 P:\2023\23128.01\HB-0003\Traffic\Traffic Design\Pre-Let\Plan\WZTC\HB-0003\_TMP\_27\_TCS\_F.dgn  
 User: AHayes

**NOTES:**  
 1) PEOT = PROPOSED EDGE OF TRAVEL  
 PTOC = PROPOSED TOP OF CROWN


1223 Jones Franklin Rd.  
 Raleigh, N.C. 27606  
 License No. F-0377  
 Bus: 919 851 8077  
 Fax: 919 851 8107

TRANSPORTATION PLANNING/DESIGN - BRIDGE/STRUCTURE DESIGN  
 CIVIL/SITE DESIGN - GIS/GPS - CONSTRUCTION OBSERVATION

APPROVED: *Lawrence H. Green*  
48087088880488  
 DATE: 4/8/2024

NORTH CAROLINA  
 PROFESSIONAL  
 ENGINEER  
 LAWRENCE H. GREEN  
 SEAL  
 028137

DOCUMENT NOT CONSIDERED FINAL  
 UNLESS ALL SIGNATURES COMPLETED

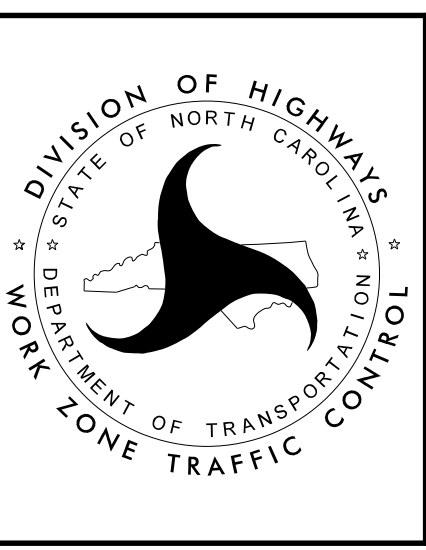

TEMPORARY CUT  
 SECTION F