
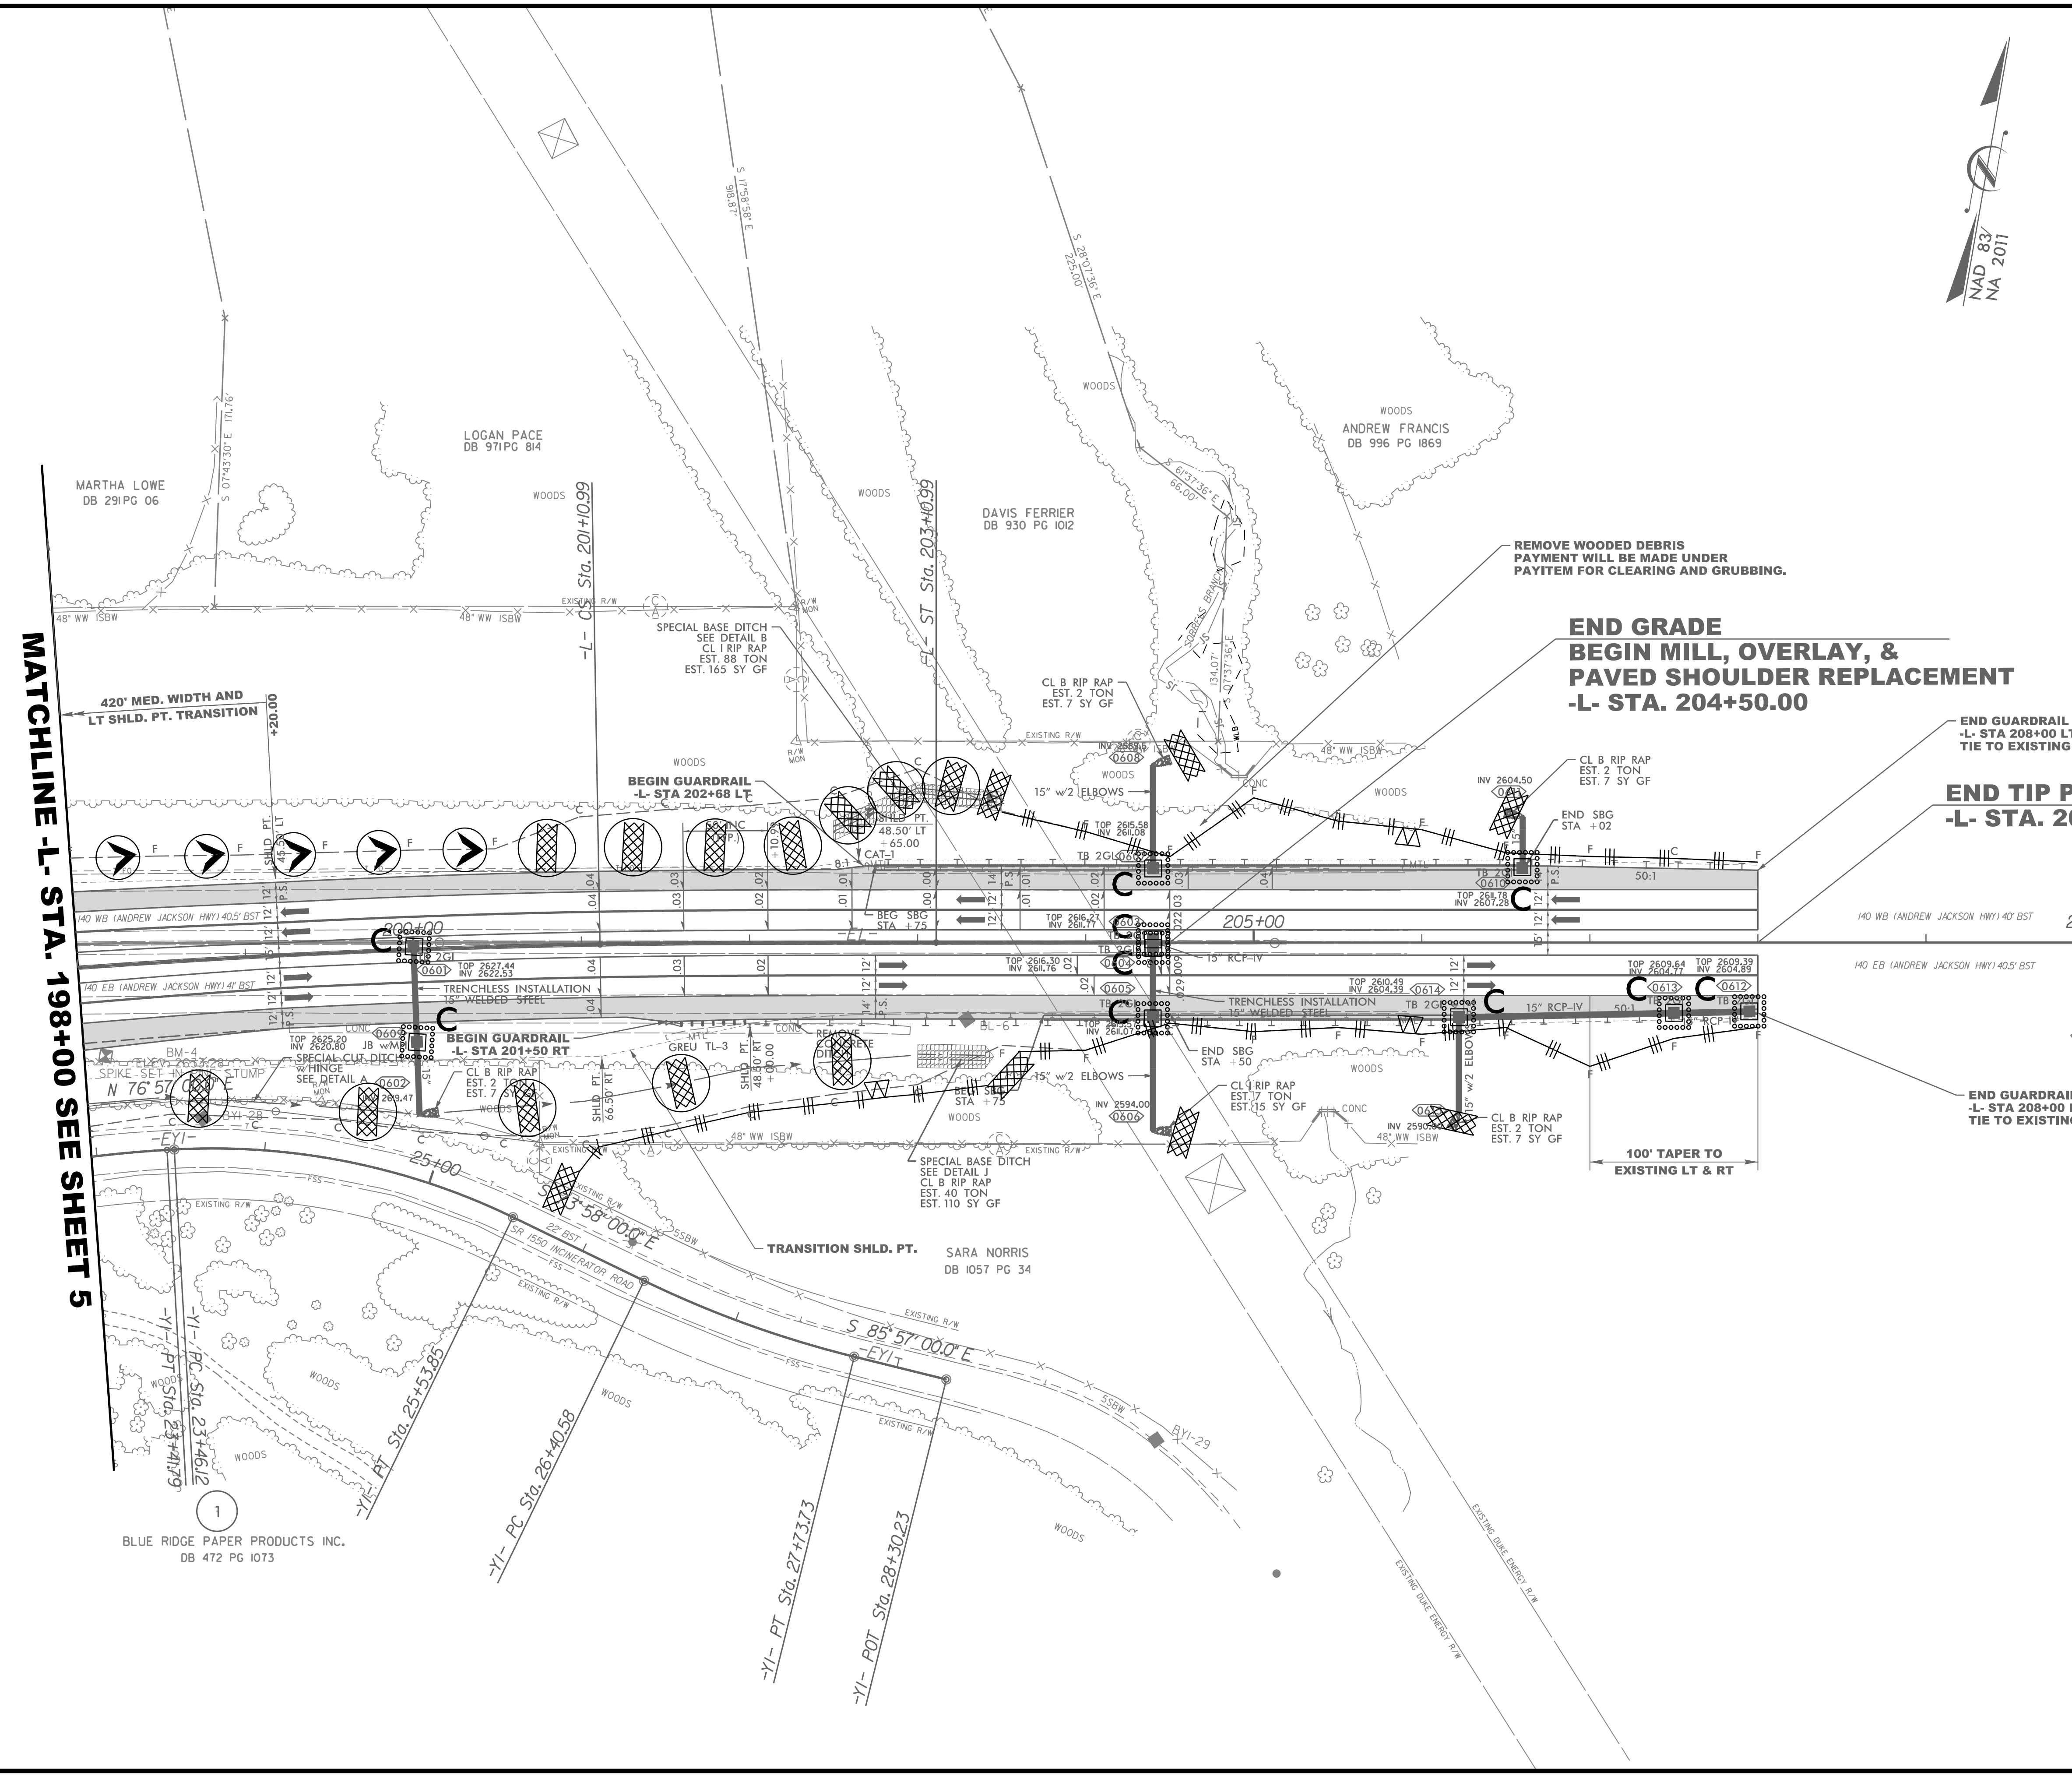
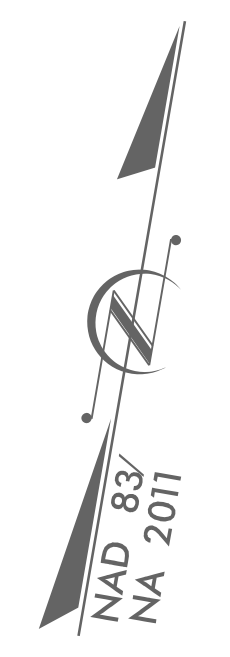


PROJECT REFERENCE NO. HB-0003	SHEET NO. EC-9/CONST.6
RW SHEET NO.	
ROADWAY DESIGN ENGINEER	HYDRAULICS ENGINEER
	
1223 Jones Franklin Rd. Raleigh, N.C. 27606 License No. F-0377 Bus: 919 851 8077 Fax: 919 851 8107	
TRANSPORTATION PLANNING/DESIGN - BRIDGE/STRUCTURE DESIGN CIVIL/SITE DESIGN - GIS/GPS - CONSTRUCTION OBSERVATION	



REVISIONS

MATCHLINE -L- STA. 198+00 SEE SHEET 5

4/11/2024 HB0003_EC_FINAL_06.dgn

BLUE RIDGE PAPER PRODUCTS INC.
DB 472 PG 1073

FOR -L- PROFILES, SEE SHEET NO. 9