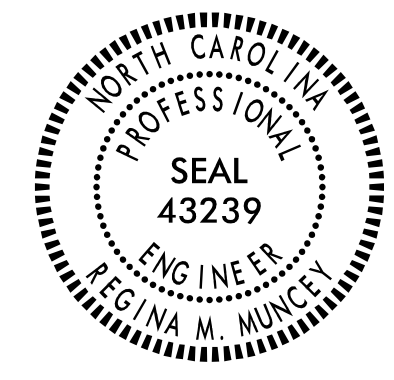

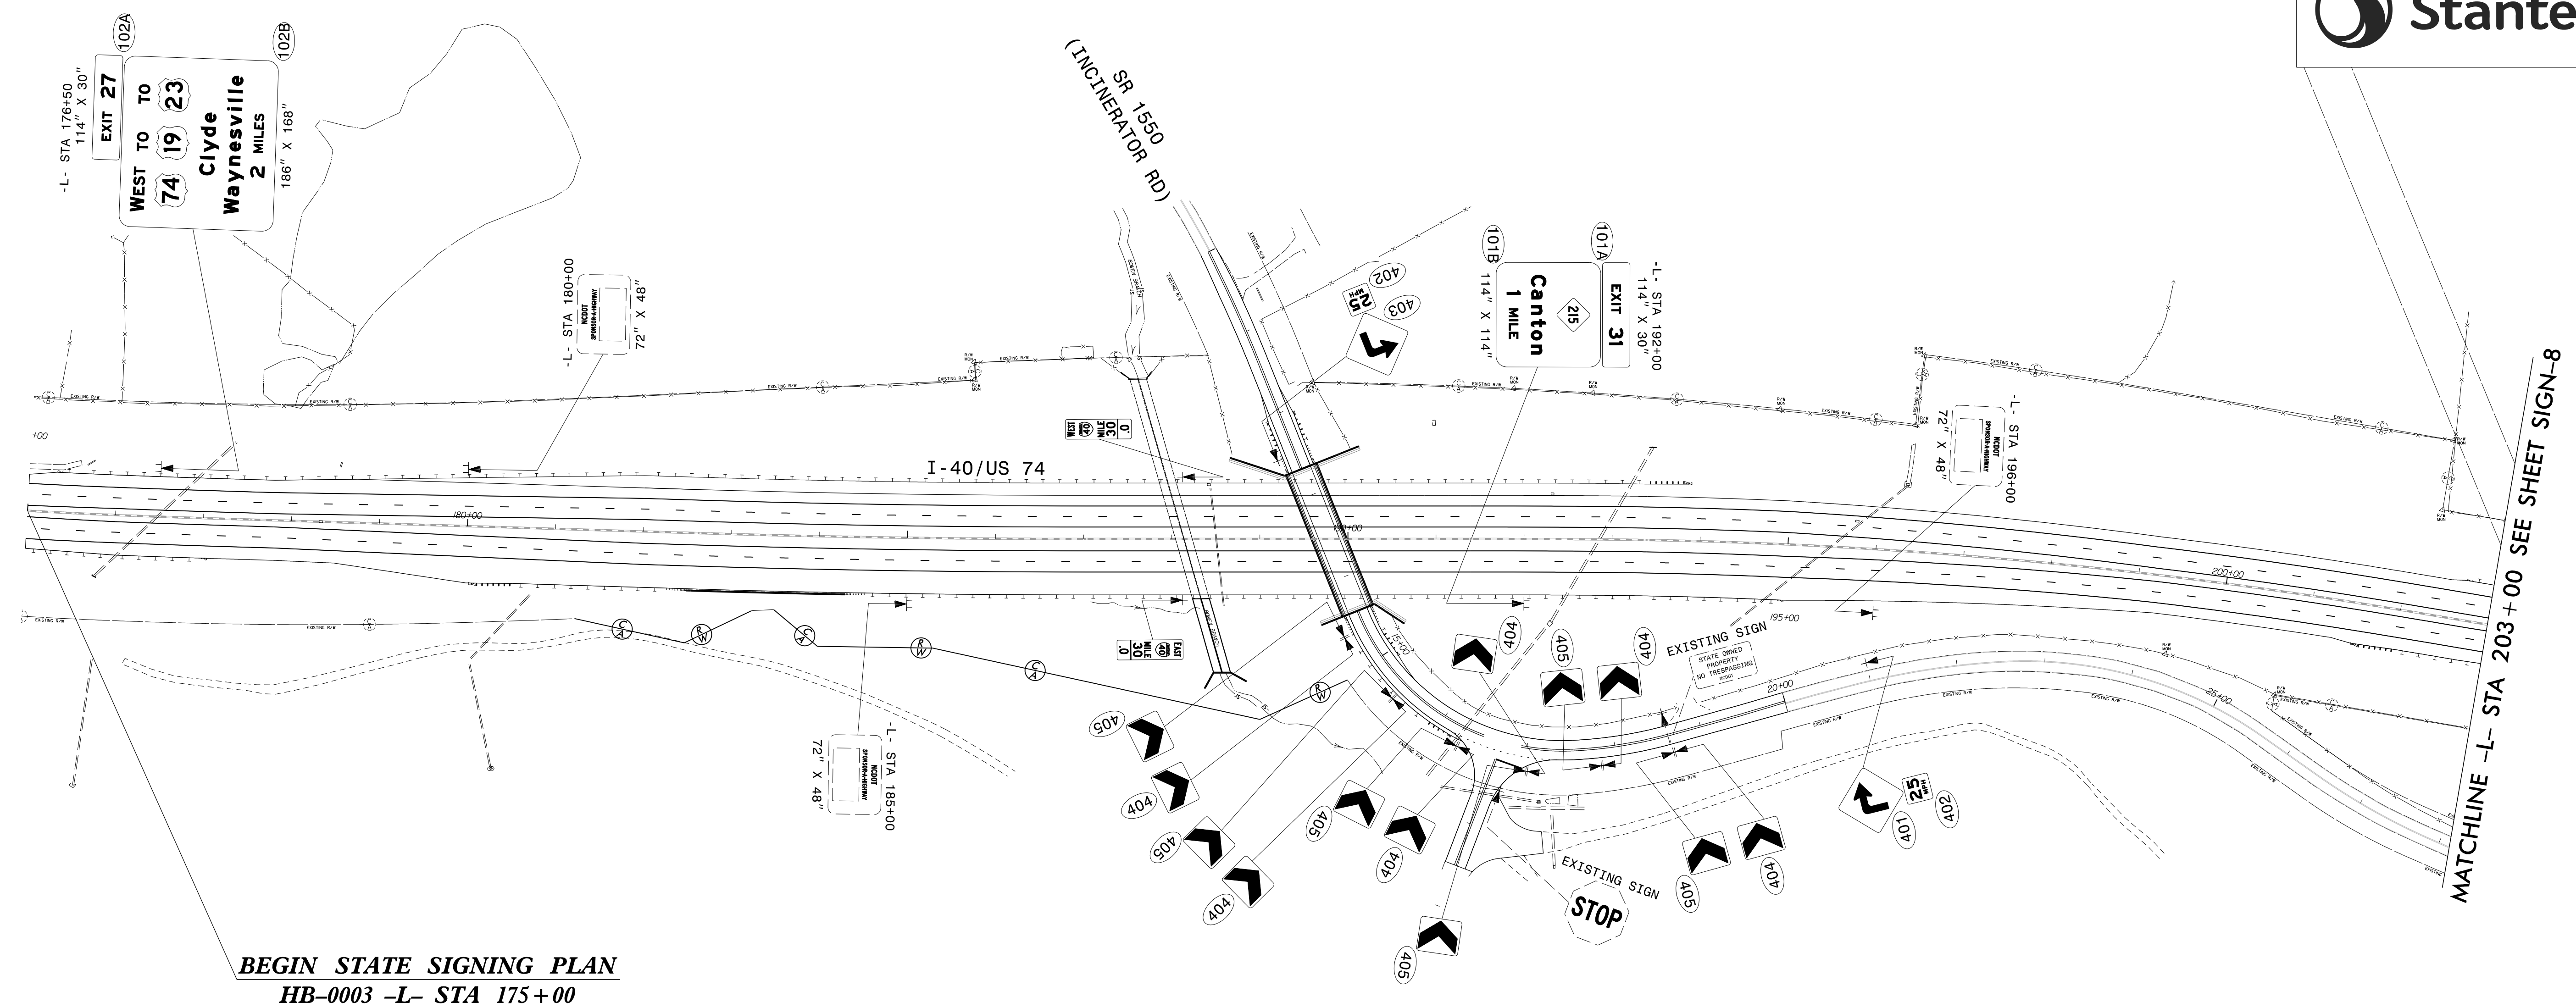
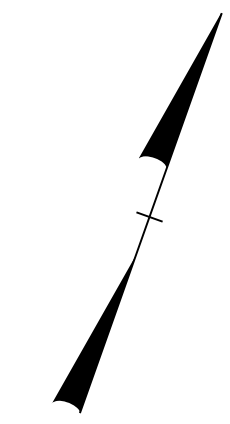


TIP NO. HB-0003	SHEET NO. SIGN-7
APPROVED: <i>Regina M. Muncy</i> <small>C7F5B1B02249FA</small>	
DATE: 6/10/2024	
SEAL	
	
DOCUMENT NOT CONSIDERED FINAL UNLESS ALL SIGNATURES COMPLETED	
	



BEGIN STATE SIGNING PLAN
HB-0003 -L- STA 175+00

MATCHLINE -L- STA 203+00 SEE SHEET SIGN-8

\$\$\$\$\$SYTIME\$\$\$\$\$
 \$\$\$\$DDGN\$\$\$\$\$
 \$\$\$USERNAME\$\$\$\$\$

PROPOSED SIGNING
I-40/US 74
-L- STA 175+00 TO -L- STA 203+00