


8/17/99

SEWER FACILITIES ARE NOT IN CONFLICT ON THIS SHEET


**WETHERILL ENGINEERING**  
 1223 Jones Franklin Rd.  
 Raleigh, N.C. 27606  
 License No. F-0377  
 Bus: 919 851 8077  
 Fax: 919 851 8107

TRANSPORTATION PLANNING/DESIGN - BRIDGE/STRUCTURE DESIGN  
 CIVIL/SITE DESIGN - GIS/GPS - SURVEY/SUE - UTILITIES - CONSTRUCTION OBSERVATION

PROJECT REFERENCE NO.	SHEET NO.
HB-0003	UC-4
DESIGNED BY: PKP	7/27/2024
DRAWN BY: TWR	
CHECKED BY: PKP	
APPROVED BY: SLK	
REVISED:	
NORTH CAROLINA DEPARTMENT OF TRANSPORTATION	
UTILITIES ENGINEERING SEC. PHONE: (919) 707-6690 FAX: (919) 250-4151	
<b>DOCUMENT NOT CONSIDERED FINAL UNLESS ALL SIGNATURES COMPLETED</b>	
UTILITY CONSTRUCTION	

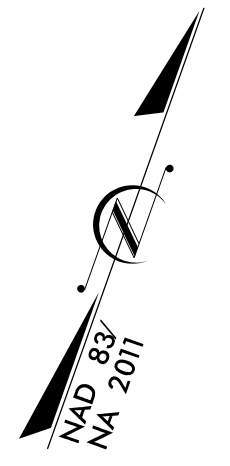

**BEGIN TIP PROJECT HB-0003  
 BEGIN MILL, OVERLAY, &  
 PAVED SHOULDER REPLACEMENT  
 -L- STA. 171+40.00**

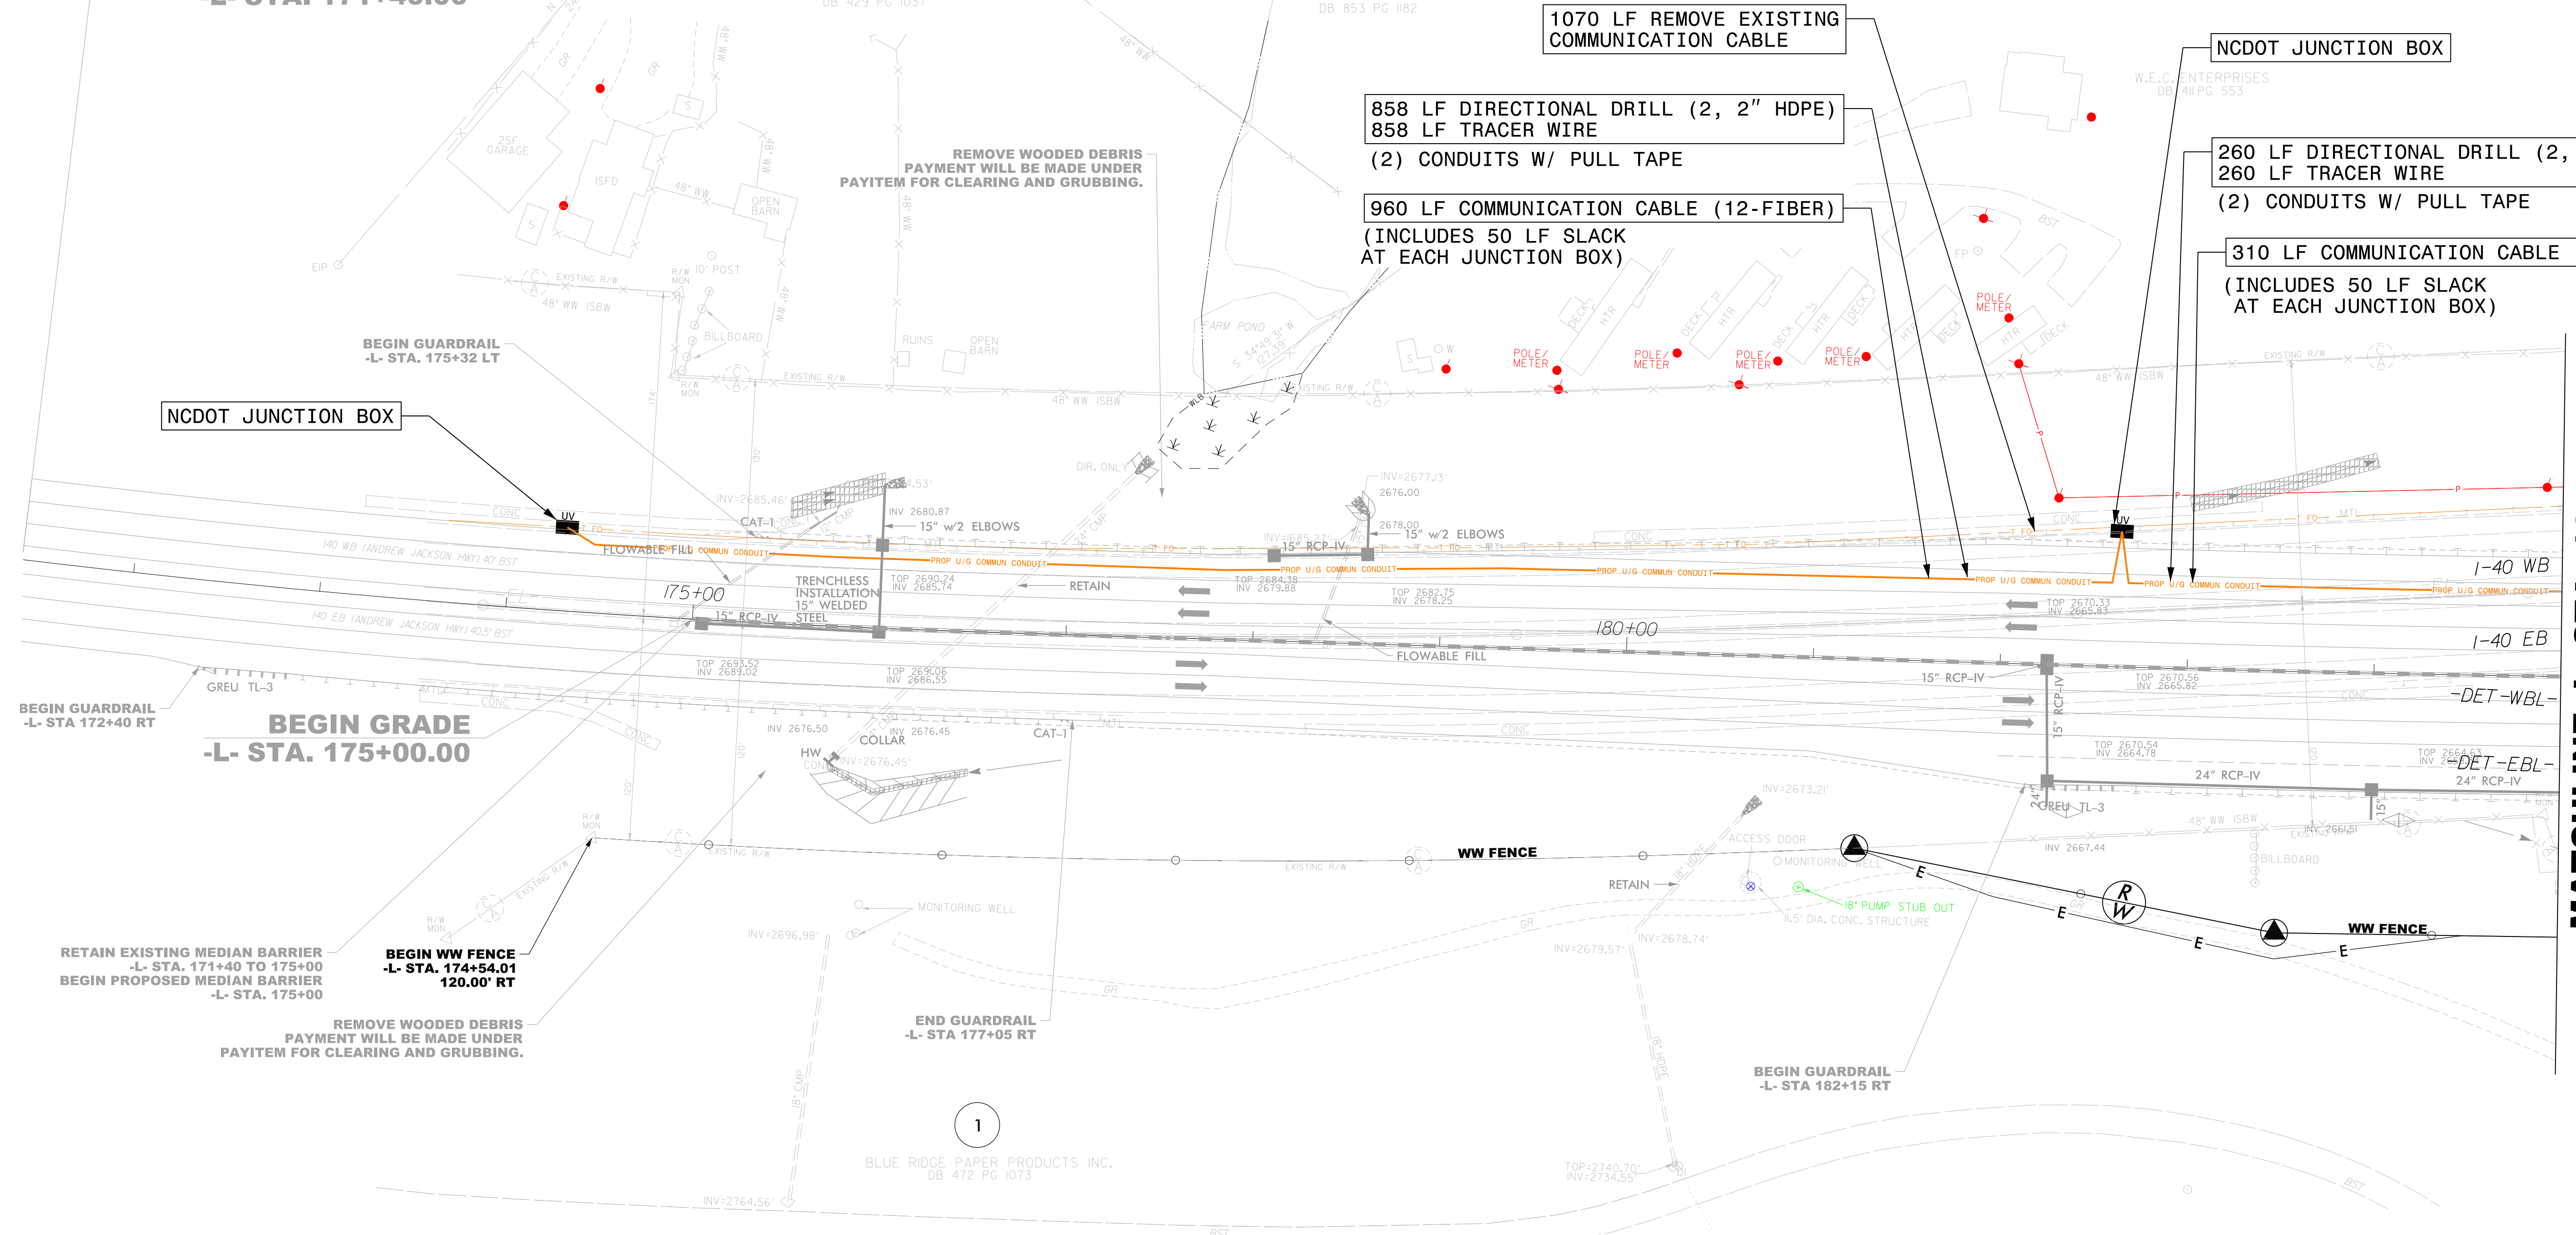

NCDOT JUNCTION BOX

1070 LF REMOVE EXISTING  
 COMMUNICATION CABLE

858 LF DIRECTIONAL DRILL (2, 2" HDPE)  
 858 LF TRACER WIRE  
 (2) CONDUITS W/ PULL TAPE

960 LF COMMUNICATION CABLE (12-FIBER)  
 (INCLUDES 50 LF SLACK  
 AT EACH JUNCTION BOX)

NCDOT JUNCTION BOX

260 LF DIRECTIONAL DRILL (2, 2" HDPE)  
 260 LF TRACER WIRE  
 (2) CONDUITS W/ PULL TAPE

310 LF COMMUNICATION CABLE (12-FIBER)  
 (INCLUDES 50 LF SLACK  
 AT EACH JUNCTION BOX)

BEGIN GUARDRAIL  
-L- STA. 175+32 LT

NCDOT JUNCTION BOX

BEGIN GUARDRAIL  
-L- STA 172+40 RT

**BEGIN GRADE  
 -L- STA. 175+00.00**

RETAIN EXISTING MEDIAN BARRIER  
 -L- STA. 171+40 TO 175+00  
 BEGIN PROPOSED MEDIAN BARRIER  
 -L- STA. 175+00

BEGIN WW FENCE  
 -L- STA. 174+54.01  
 120.00' RT

REMOVE WOODED DEBRIS  
 PAYMENT WILL BE MADE UNDER  
 PAYITEM FOR CLEARING AND GRUBBING.

END GUARDRAIL  
-L- STA 177+05 RT

BEGIN GUARDRAIL  
-L- STA 182+15 RT

**MATCHLINE -L- STA. 185+00  
 SEE SHEET UC-5**

REVISIONS

8:34:05 PM 3/28/01 HB-0003\Utilities\Engineering\g\UC\Proj\Addendum\HB-0003\ut\_rdy4\_UC4\_psh.dgn  
 7/27/2024

1  
 BLUE RIDGE PAPER PRODUCTS INC.  
 DB 472 PG 1073