
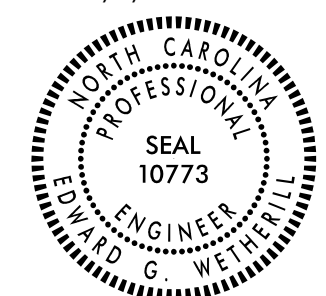
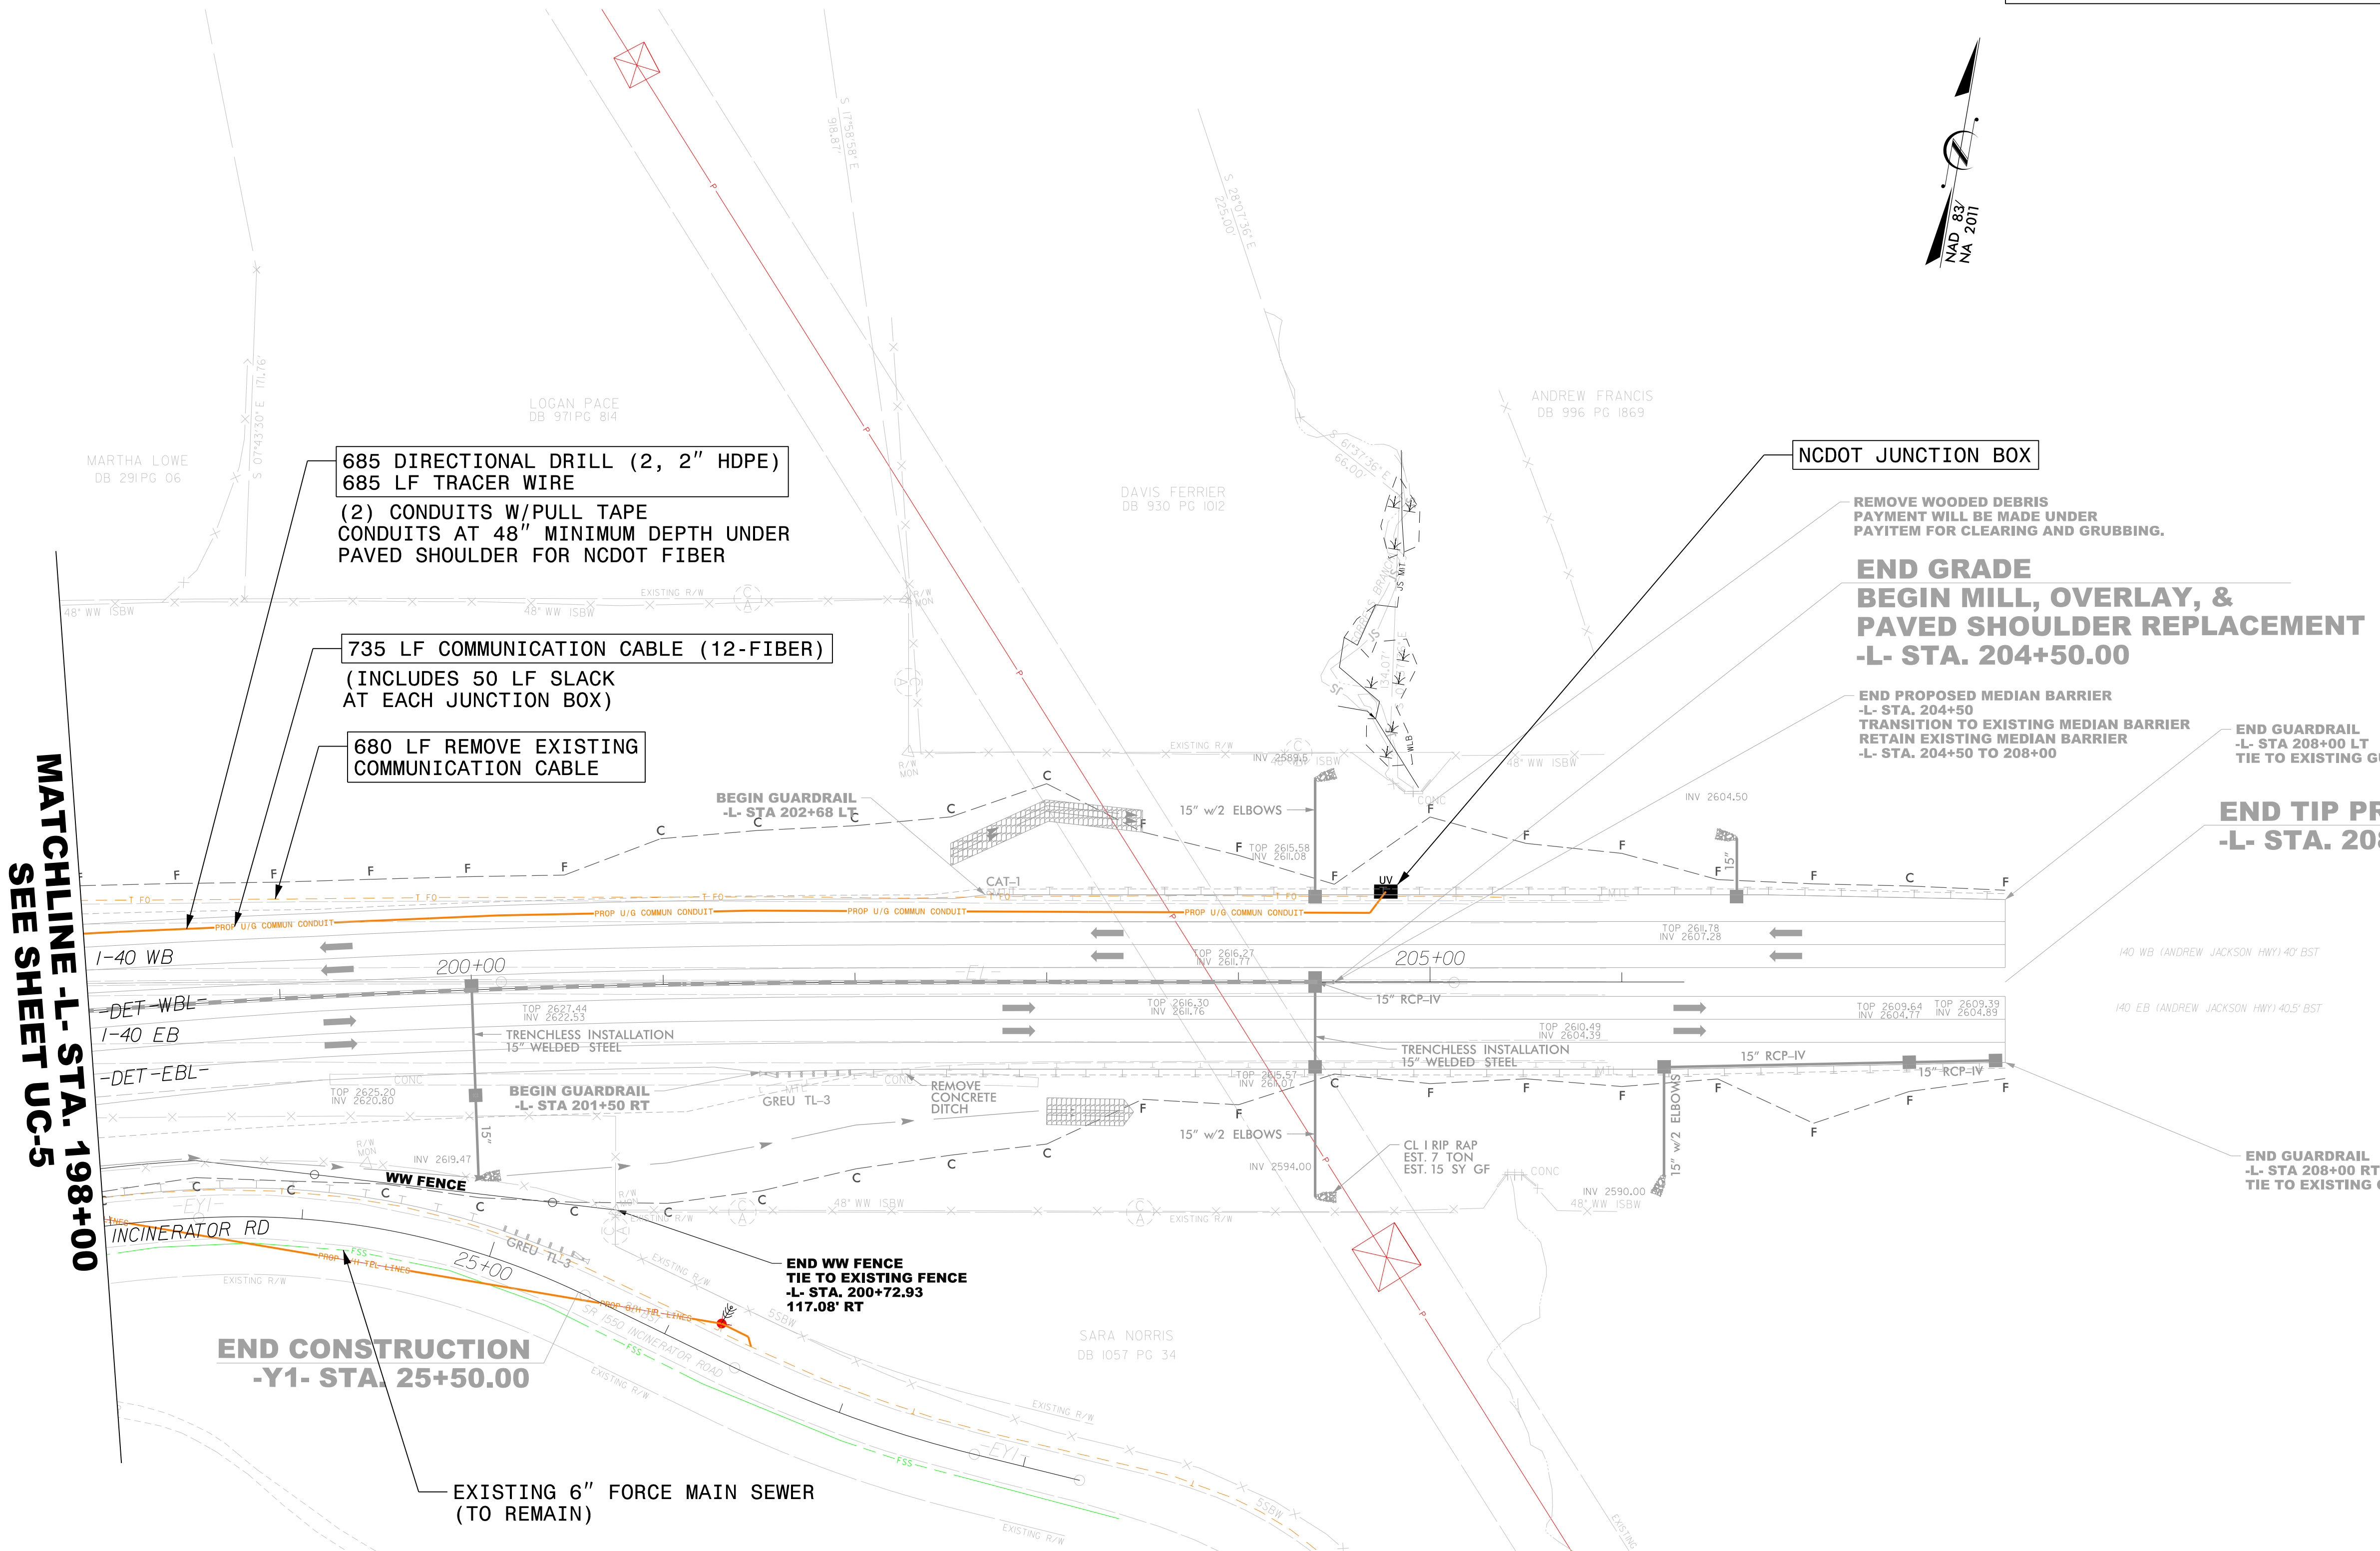


SEWER FACILITIES ARE NOT IN CONFLICT ON THIS SHEET

WETHERILL ENGINEERING
 TRANSPORTATION PLANNING/DESIGN - BRIDGE/STRUCTURE DESIGN
 CIVIL/SITE DESIGN - GIS/GPS - SURVEY/SUE - UTILITIES - CONSTRUCTION OBSERVATION

1223 Jones Franklin Rd.
 Raleigh, N.C. 27606
 License No. F-0377
 Bus: 919 851 8077
 Fax: 919 851 8107

PROJECT REFERENCE NO.	SHEET NO.
HB-0003	UC-6
DESIGNED BY: PKP	7/27/2024
DRAWN BY: TWR	
CHECKED BY: PKP	
APPROVED BY: SLK	
REVISED:	
NORTH CAROLINA DEPARTMENT OF TRANSPORTATION	
UTILITIES ENGINEERING SEC. PHONE: (919) 707-6690 FAX: (919) 250-4151	
DOCUMENT NOT CONSIDERED FINAL UNLESS ALL SIGNATURES COMPLETED	
UTILITY CONSTRUCTION	

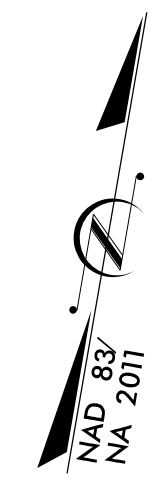

REVISIONS

MATCHLINE -L- STA. 198+00
SEE SHEET UC-5

1
 BLUE RIDGE PAPER PRODUCTS INC.
 DB 472 PG 1073

2:33:06 PM 3/12/24 3:31:28.01_HB-0003_Ut111:ues\Engineering\UC\Proj\Addendum\HB-0003_ut.rdj6_UC6_psh.dgn
 7/17/2024