

5/14/99

- NOTES:
1. LOCATION AND DEPTHS OF EXISTING UTILITIES ARE APPROXIMATE. CONTRACTOR TO FIELD VERIFY LOCATIONS AND DEPTHS PRIOR TO SEWER CONSTRUCTION.
  2. A MINIMUM OF 18" CLEARANCE MUST BE PROVIDED WHEN CROSSING A STORM SEWER, GRAVITY SEWER, OR WATER PIPE.
  3. CONTRACTOR TO BACKFILL OVER SEWER LINE PRIOR TO TESTING AND PLACING INTO SERVICE.


**WETHERILL ENGINEERING**  
 1223 Jones Franklin Rd.  
 Raleigh, N.C. 27606  
 License No. F-0377  
 Bus: 919 851 8077  
 Fax: 919 851 8107

TRANSPORTATION PLANNING/DESIGN - BRIDGE/STRUCTURE DESIGN  
 CIVIL/SITE DESIGN - GIS/GPS - SURVEY/SUE - UTILITIES - CONSTRUCTION OBSERVATION

PROJECT REFERENCE NO. <b>HB-0003</b>	SHEET NO. <b>UC-7</b>
DESIGNED BY: <b>PKP</b>	DATE: 4/3/2024
DRAWN BY: <b>TWR</b>	
CHECKED BY: <b>PKP</b>	
APPROVED BY: <b>SLK</b>	
REVISED:	
NORTH CAROLINA DEPARTMENT OF TRANSPORTATION	UTILITY CONSTRUCTION PLANS ONLY
UTILITIES ENGINEERING SEC. PHONE: (919) 707-6690 FAX: (919) 250-4151	



**FSS - 1**

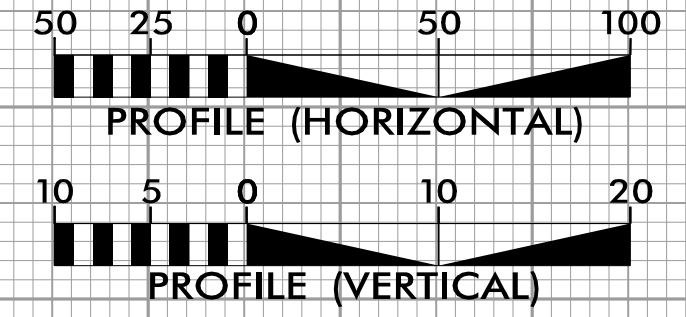

SEE SHEET UC-5 FOR FSS-1 PLAN

4/3/2024  
 4:16:00  
 I:\S\B\B\003\_ut\_e\fl\_UC7\_psh.dgn