

UTILITIES BY OTHERS

ALL PROPOSED UTILITY WORK SHOWN ON THIS SHEET WILL BE DONE BY OTHERS. NO PAYMENT WILL BE MADE TO THE CONTRACTOR FOR PROPOSED UTILITY WORK SHOWN ON THIS SHEET.


WETHERILL ENGINEERING
 1223 Jones Franklin Rd.
 Raleigh, N.C. 27606
 License No. F-0377
 Bus: 919 851 8077
 Fax: 919 851 8107

TRANSPORTATION PLANNING/DESIGN - BRIDGE/STRUCTURE DESIGN
 CIVIL/SITE DESIGN - GIS/GPS - SURVEY/SUE - UTILITIES - CONSTRUCTION OBSERVATION

8/17/99
 2:07:51 PM
 E:\2003\3128.01.HB-0003\Utilities\Engineering\UB0\Proj\HB0003.ut_r.dwg U05_psh.dgn
 5/15/2024

MATCHLINE -L- STA. 185+00 SEE SHEET UO-4

MATCHLINE -L- STA. 198+00 SEE SHEET UO-6

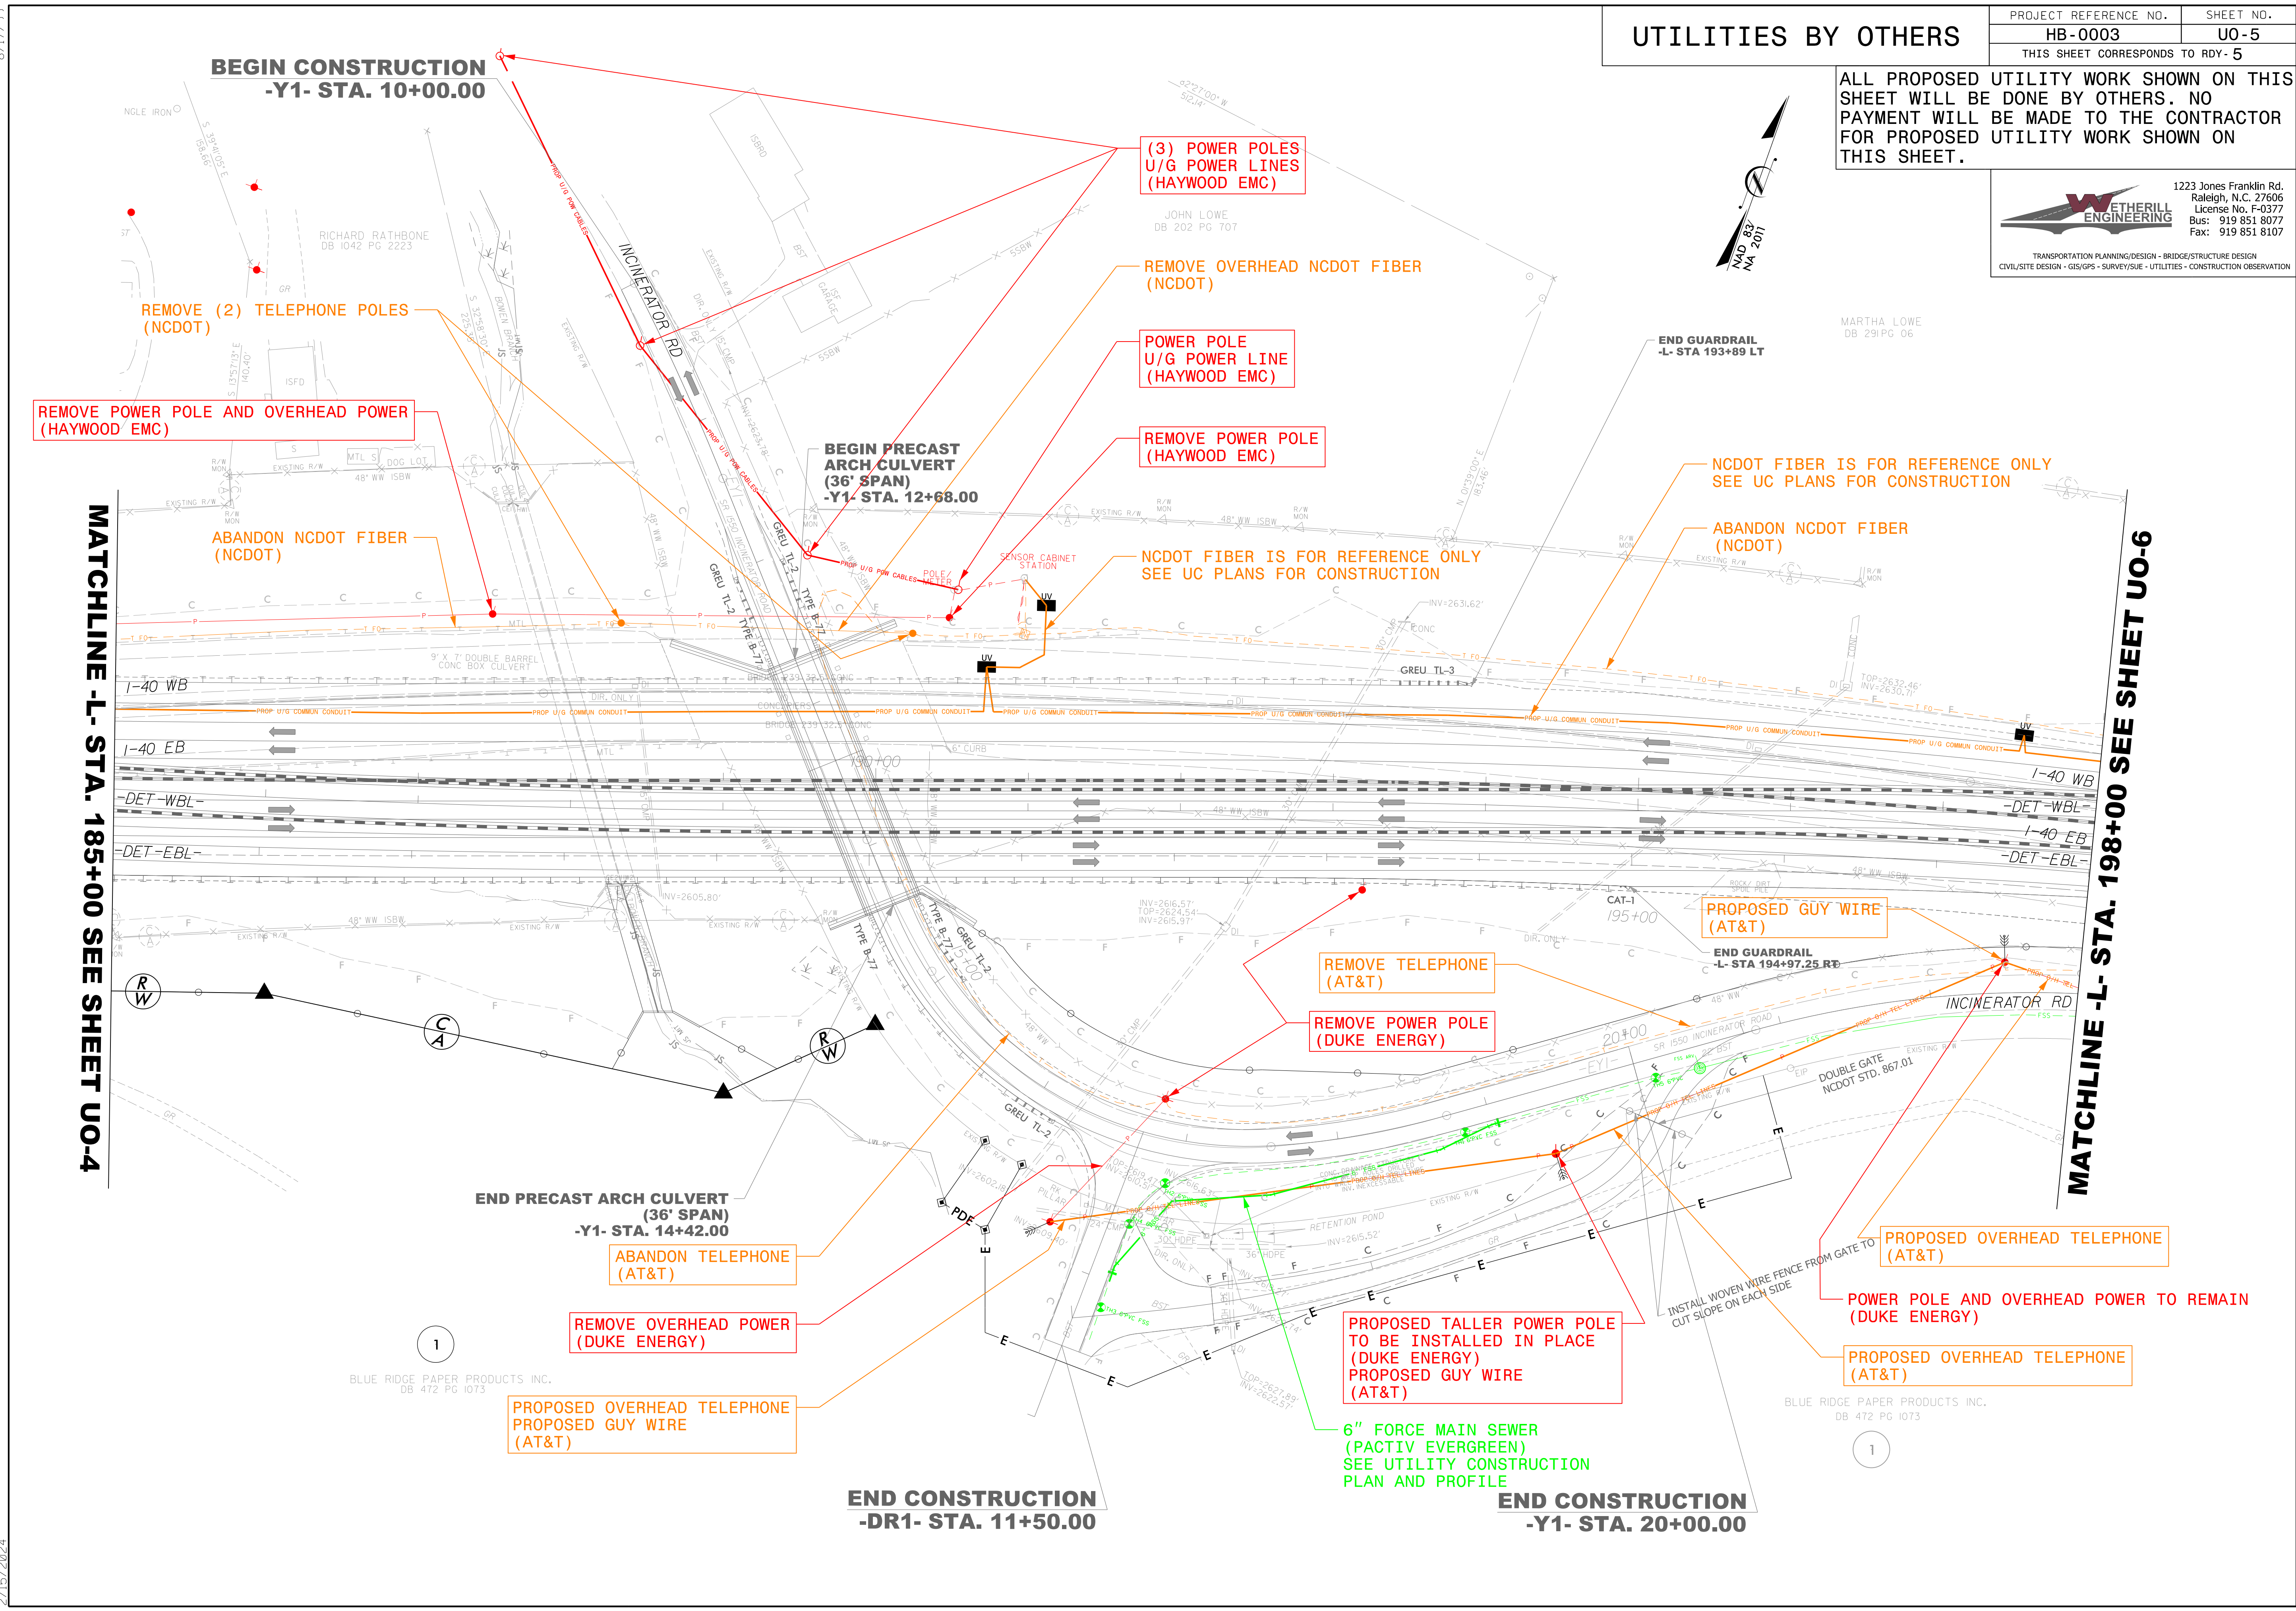

**BEGIN CONSTRUCTION
 -Y1- STA. 10+00.00**

**BEGIN PRECAST
 ARCH CULVERT
 (36' SPAN)
 -Y1- STA. 12+68.00**

**END PRECAST ARCH CULVERT
 (36' SPAN)
 -Y1- STA. 14+42.00**

**END CONSTRUCTION
 -DR1- STA. 11+50.00**

**END CONSTRUCTION
 -Y1- STA. 20+00.00**

REMOVE (2) TELEPHONE POLES (NCDOT)

REMOVE POWER POLE AND OVERHEAD POWER (HAYWOOD EMC)

ABANDON NCDOT FIBER (NCDOT)

(3) POWER POLES U/G POWER LINES (HAYWOOD EMC)

REMOVE OVERHEAD NCDOT FIBER (NCDOT)

POWER POLE U/G POWER LINE (HAYWOOD EMC)

REMOVE POWER POLE (HAYWOOD EMC)

NCDOT FIBER IS FOR REFERENCE ONLY SEE UC PLANS FOR CONSTRUCTION

NCDOT FIBER IS FOR REFERENCE ONLY SEE UC PLANS FOR CONSTRUCTION

ABANDON NCDOT FIBER (NCDOT)

REMOVE TELEPHONE (AT&T)

REMOVE POWER POLE (DUKE ENERGY)

PROPOSED GUY WIRE (AT&T)

ABANDON TELEPHONE (AT&T)

REMOVE OVERHEAD POWER (DUKE ENERGY)

PROPOSED OVERHEAD TELEPHONE
 PROPOSED GUY WIRE (AT&T)

PROPOSED TALLER POWER POLE TO BE INSTALLED IN PLACE (DUKE ENERGY)
 PROPOSED GUY WIRE (AT&T)

6" FORCE MAIN SEWER (PACTIV EVERGREEN)
 SEE UTILITY CONSTRUCTION PLAN AND PROFILE

PROPOSED OVERHEAD TELEPHONE (AT&T)

POWER POLE AND OVERHEAD POWER TO REMAIN (DUKE ENERGY)

PROPOSED OVERHEAD TELEPHONE (AT&T)

BLUE RIDGE PAPER PRODUCTS INC.
 DB 472 PG 1073

