


# UTILITIES BY OTHERS

PROJECT REFERENCE NO.	SHEET NO.
HB-0003	U0-6
THIS SHEET CORRESPONDS TO RDY-6	


ALL PROPOSED UTILITY WORK SHOWN ON THIS SHEET WILL BE DONE BY OTHERS. NO PAYMENT WILL BE MADE TO THE CONTRACTOR FOR PROPOSED UTILITY WORK SHOWN ON THIS SHEET.

**WETHERILL ENGINEERING**  
 1223 Jones Franklin Rd.  
 Raleigh, N.C. 27606  
 License No. F-0377  
 Bus: 919 851 8077  
 Fax: 919 851 8107

TRANSPORTATION PLANNING/DESIGN - BRIDGE/STRUCTURE DESIGN  
 CIVIL/SITE DESIGN - GIS/GPS - SURVEY/SUE - UTILITIES - CONSTRUCTION OBSERVATION

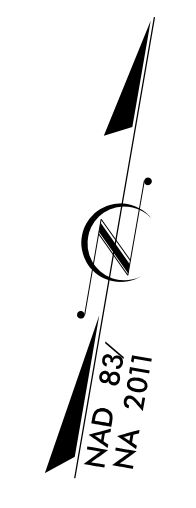

MATCHLINE -L- STA. 198+00 SEE SHEET U0-5

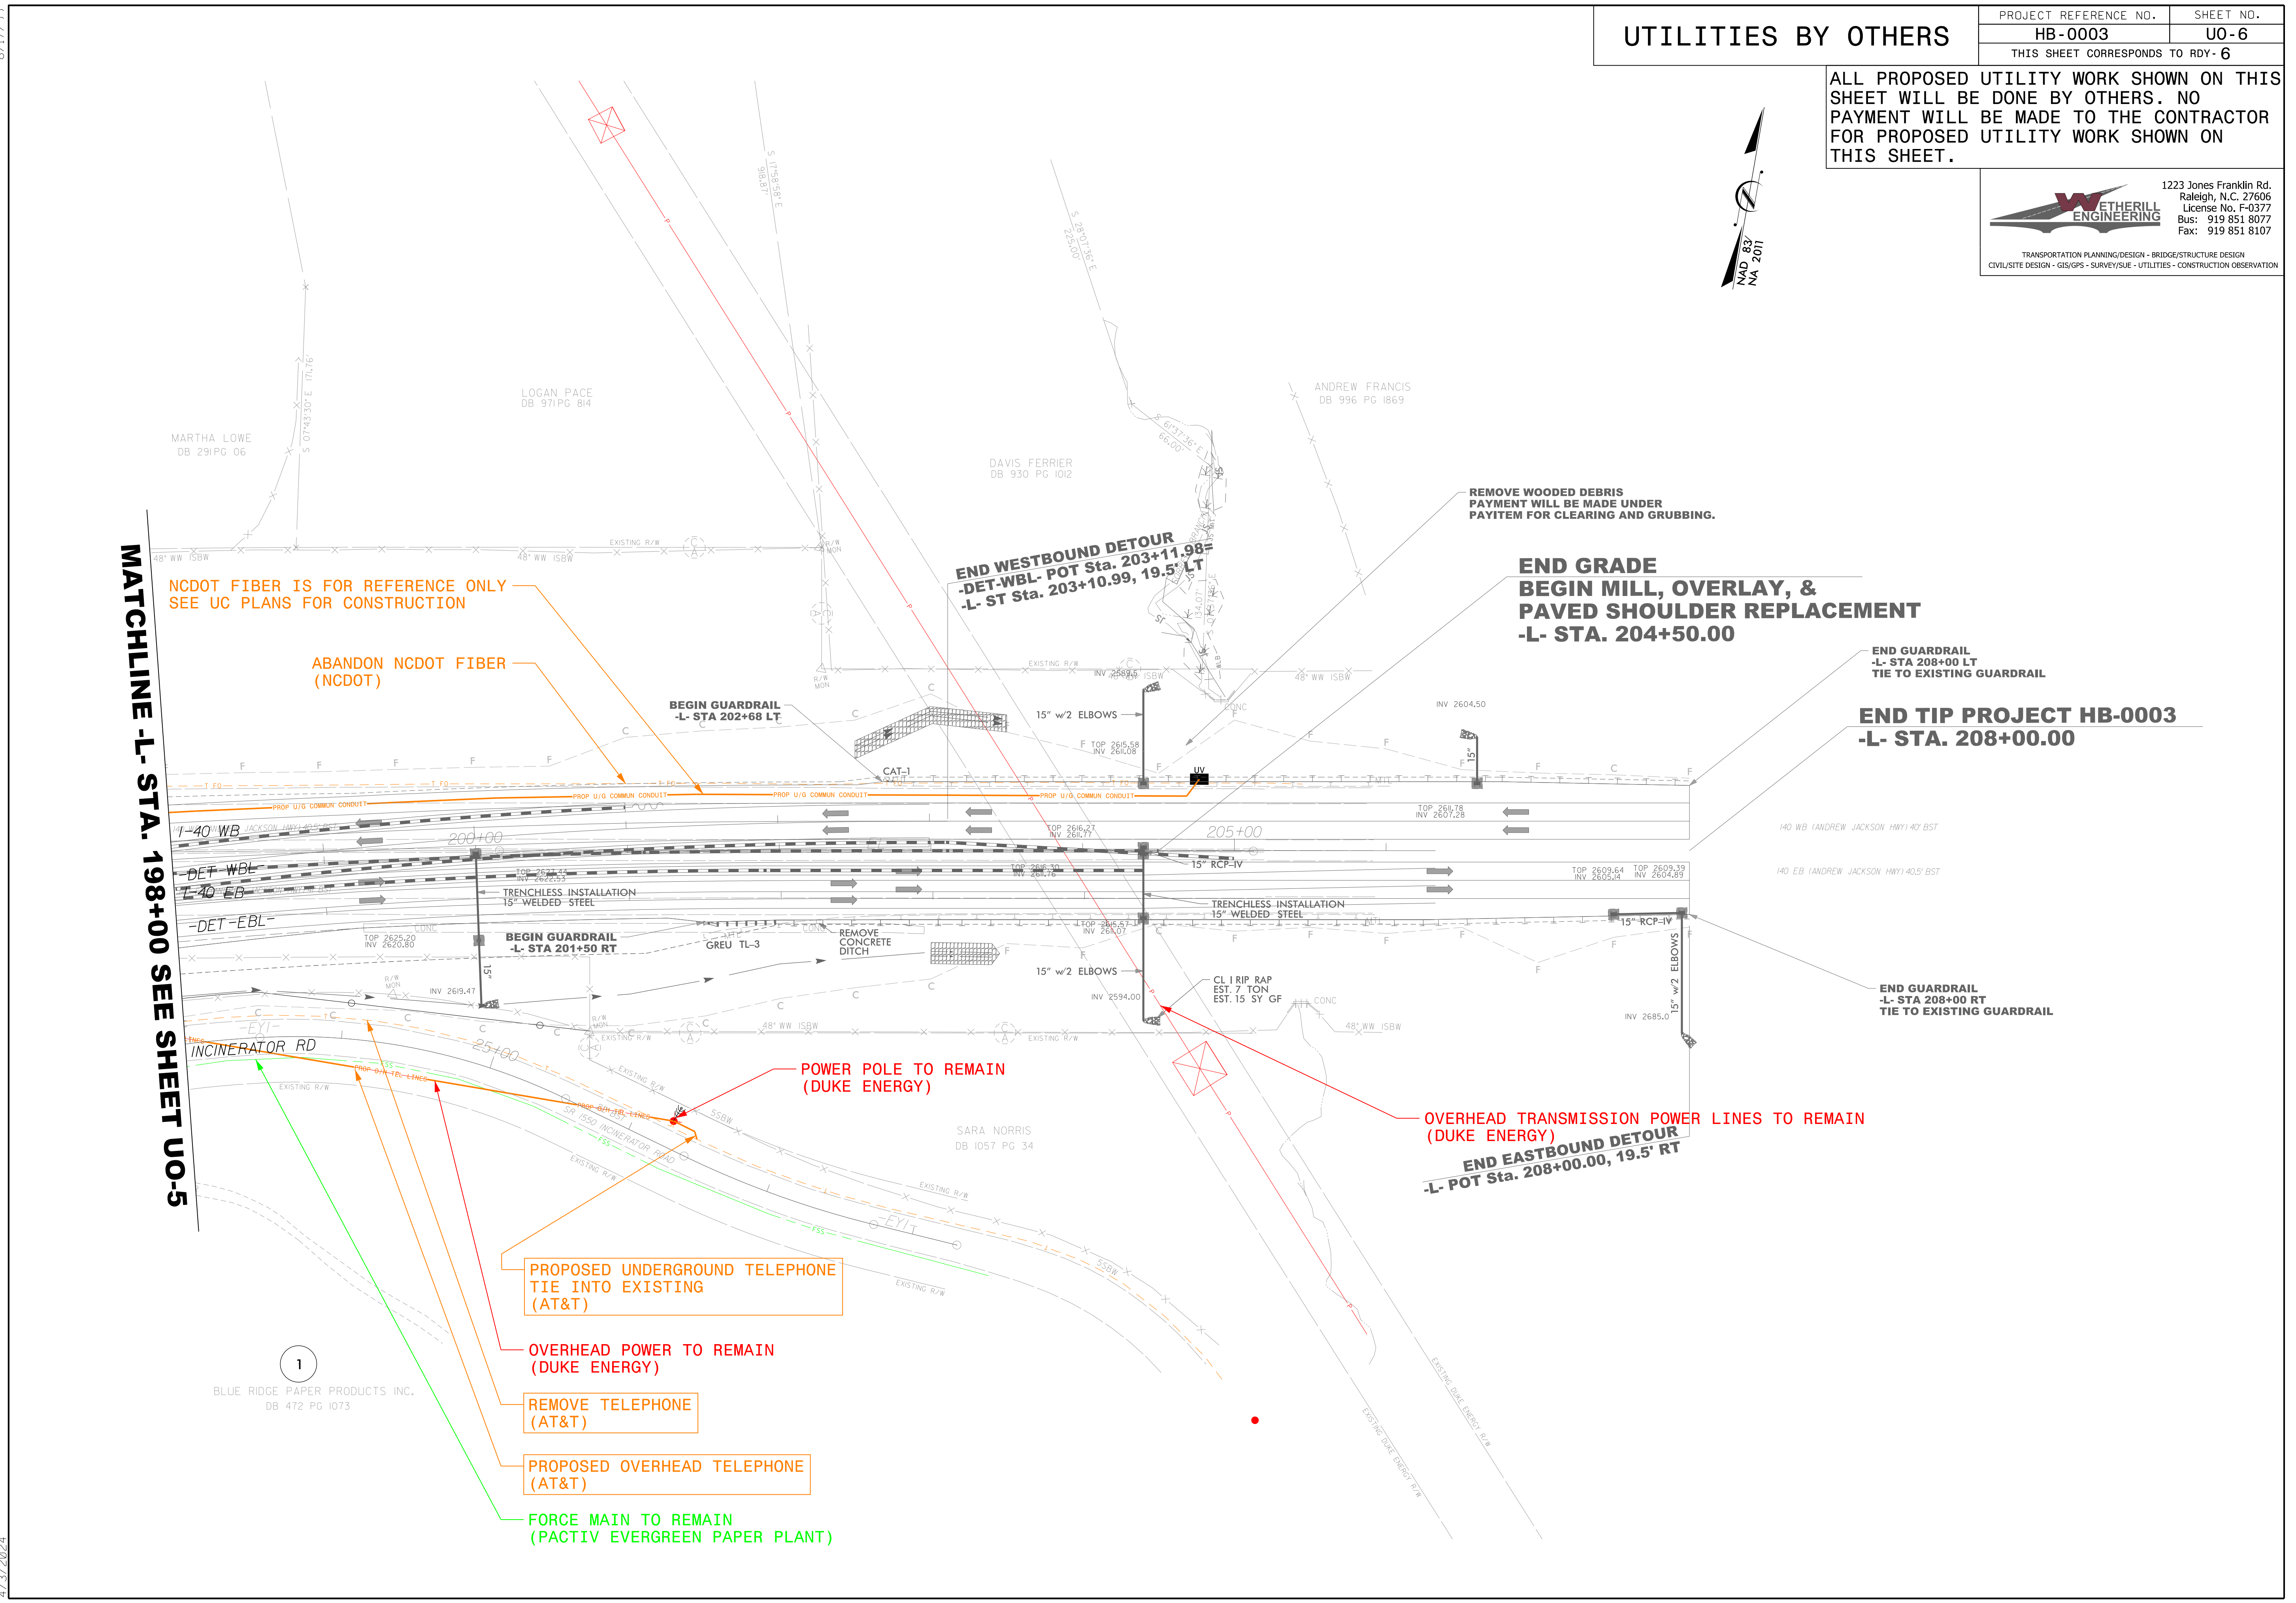

NCDOT FIBER IS FOR REFERENCE ONLY  
 SEE UC PLANS FOR CONSTRUCTION

ABANDON NCDOT FIBER  
 (NCDOT)

BEGIN GUARDRAIL  
 -L- STA 202+68 LT

END WESTBOUND DETOUR  
 -DET-WBL- POT Sta. 203+11.98  
 -L- ST Sta. 203+10.99, 19.5' LT

REMOVE WOODED DEBRIS  
 PAYMENT WILL BE MADE UNDER  
 PAYITEM FOR CLEARING AND GRUBBING.

END GRADE  
 BEGIN MILL, OVERLAY, &  
 PAVED SHOULDER REPLACEMENT  
 -L- STA. 204+50.00

END GUARDRAIL  
 -L- STA 208+00 LT  
 TIE TO EXISTING GUARDRAIL

END TIP PROJECT HB-0003  
 -L- STA. 208+00.00

END GUARDRAIL  
 -L- STA 208+00 RT  
 TIE TO EXISTING GUARDRAIL

POWER POLE TO REMAIN  
 (DUKE ENERGY)

OVERHEAD TRANSMISSION POWER LINES TO REMAIN  
 (DUKE ENERGY)

END EASTBOUND DETOUR  
 -L- POT Sta. 208+00.00, 19.5' RT

PROPOSED UNDERGROUND TELEPHONE  
 TIE INTO EXISTING  
 (AT&T)

OVERHEAD POWER TO REMAIN  
 (DUKE ENERGY)

REMOVE TELEPHONE  
 (AT&T)

PROPOSED OVERHEAD TELEPHONE  
 (AT&T)

FORCE MAIN TO REMAIN  
 (PACTIV EVERGREEN PAPER PLANT)

1  
 BLUE RIDGE PAPER PRODUCTS INC.  
 DB 472 PG 1073

8/17/99  
 2:44:37 PM  
 P:\2003\23128.01\_HB-0003\Utilities\Engineering\UB0\Proj\HB0003.ut\_r.dwg.U06.psh.dgn  
 4/3/2024