


8/23/99



PROJ. REFERENCE NO.	SHEET NO.
HB-0003	X-2

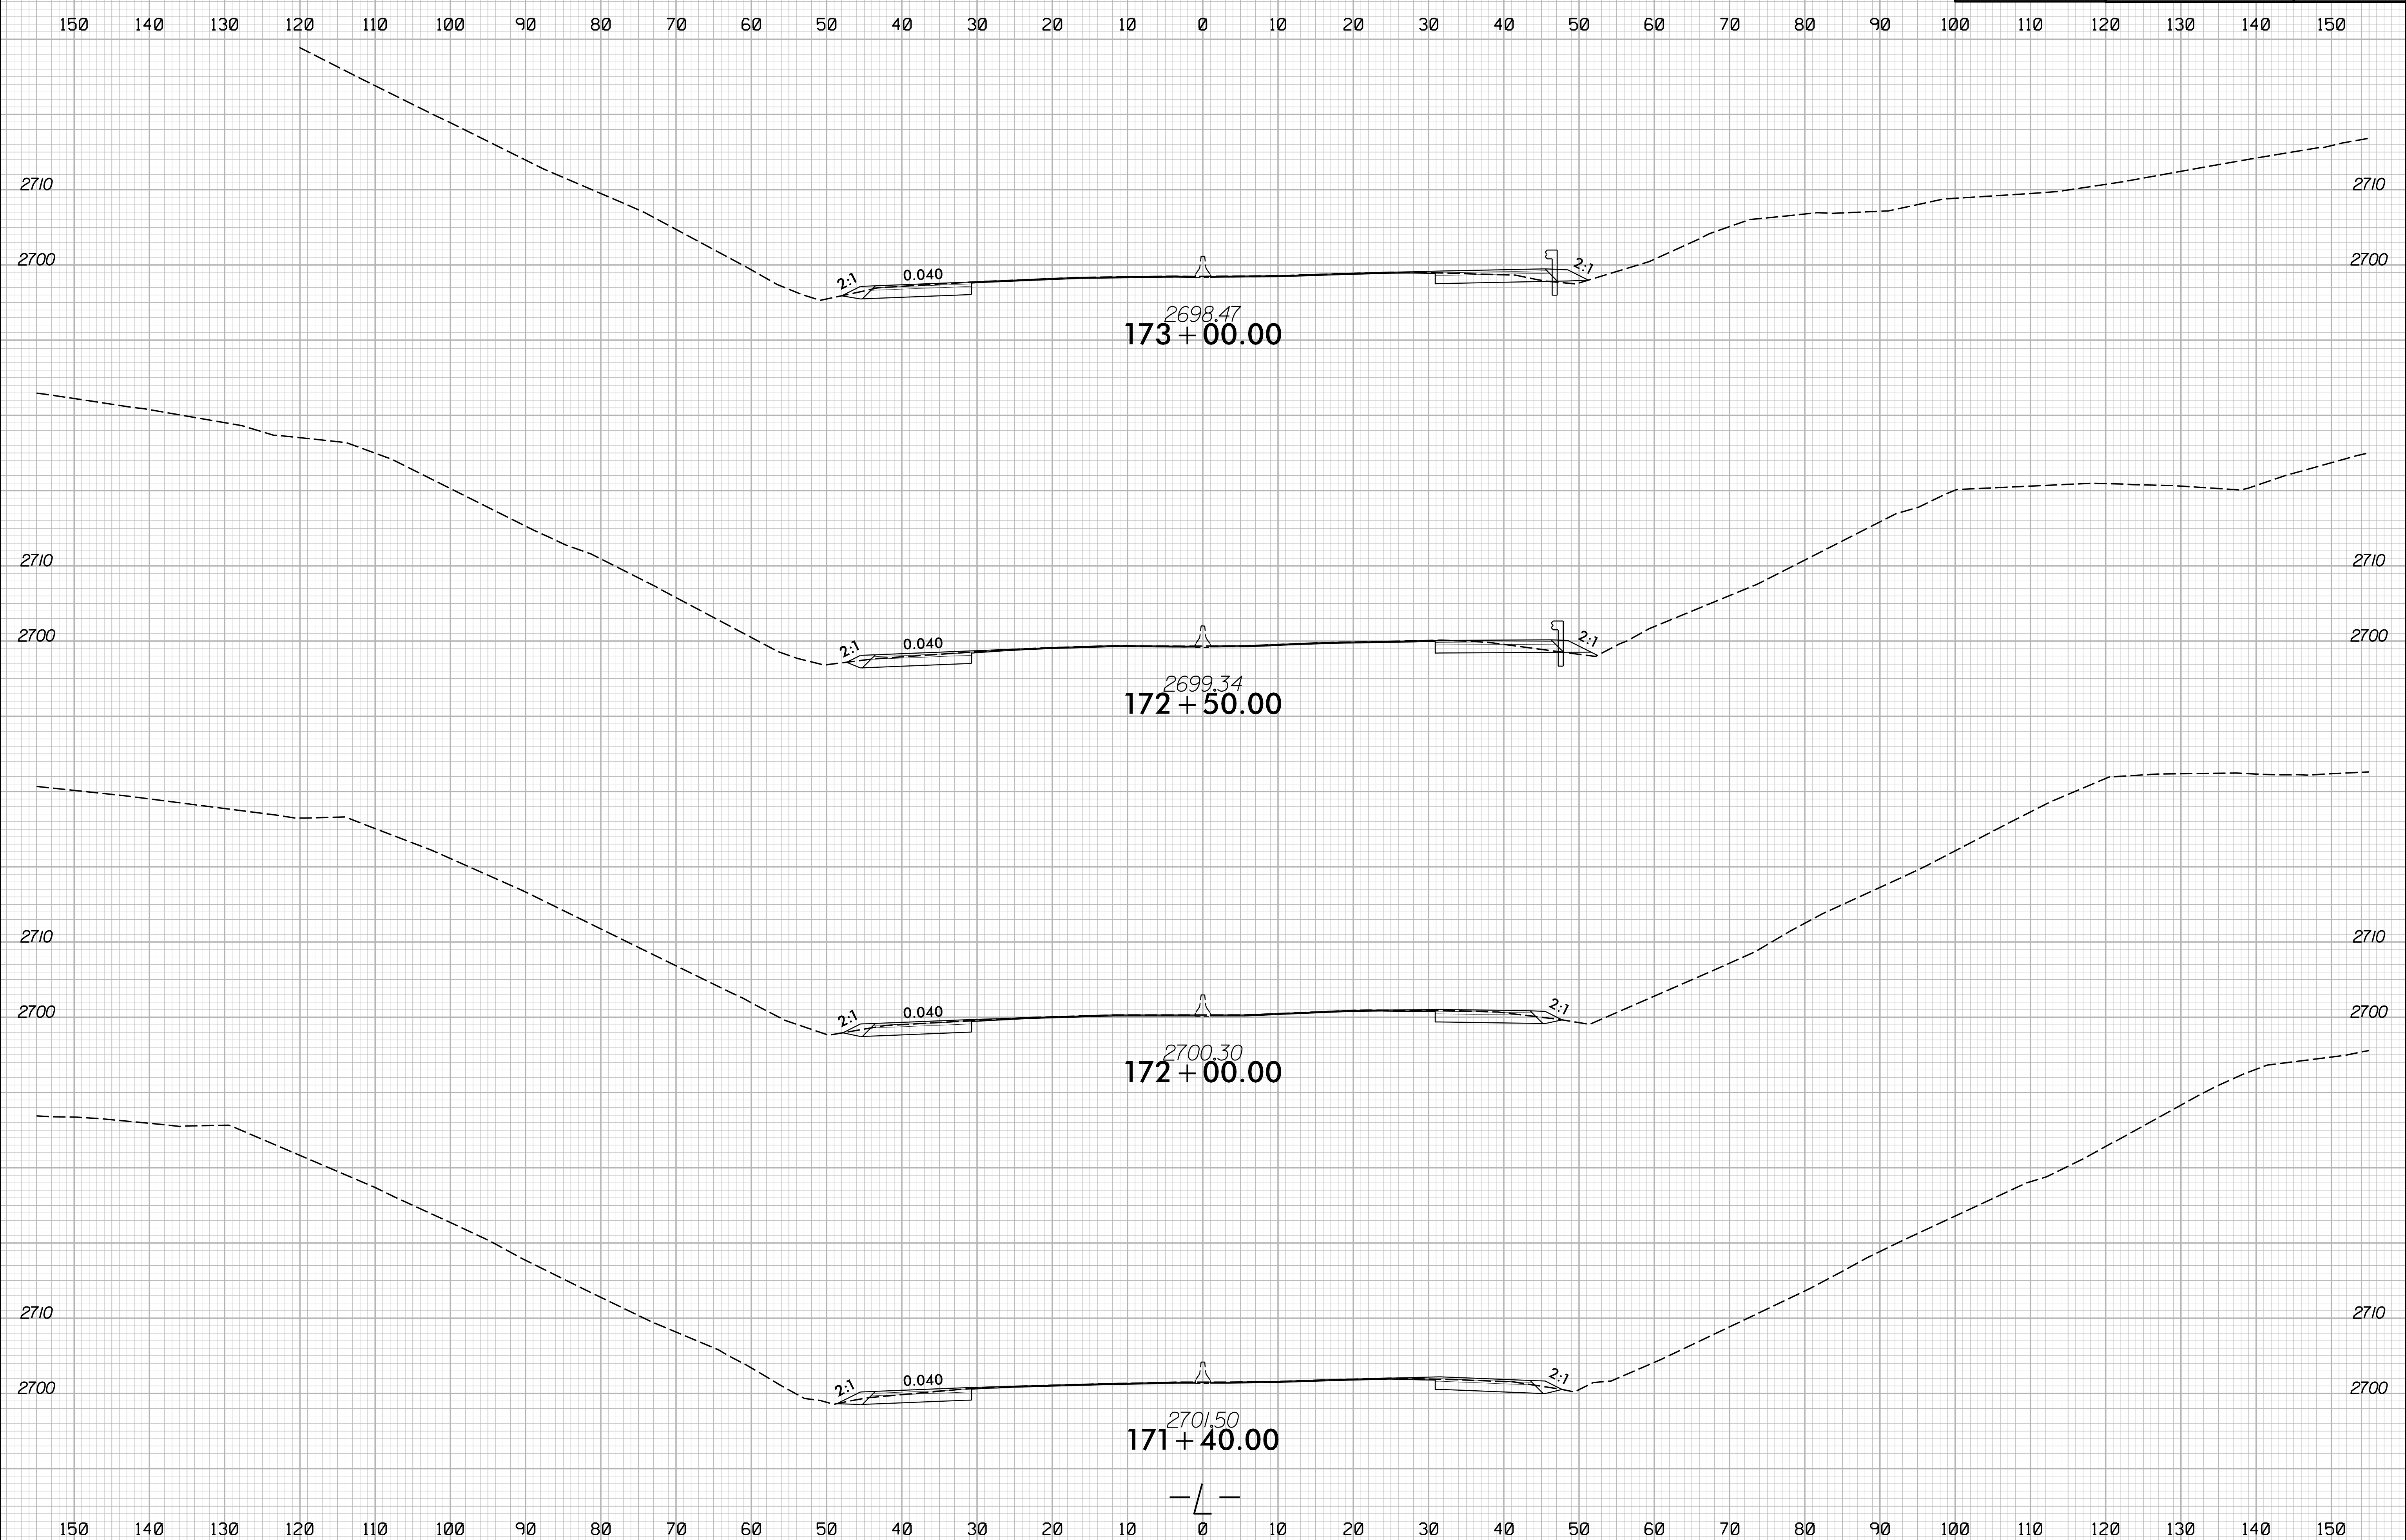

4/25/2024
1:5:18:0003_rdy_xpl.L.dgn
JSE:R3:10:11:11:11