



8/23/99

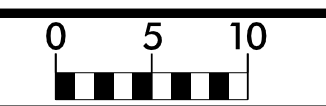

PROJ. REFERENCE NO.	SHEET NO.
HB-0003	X-3

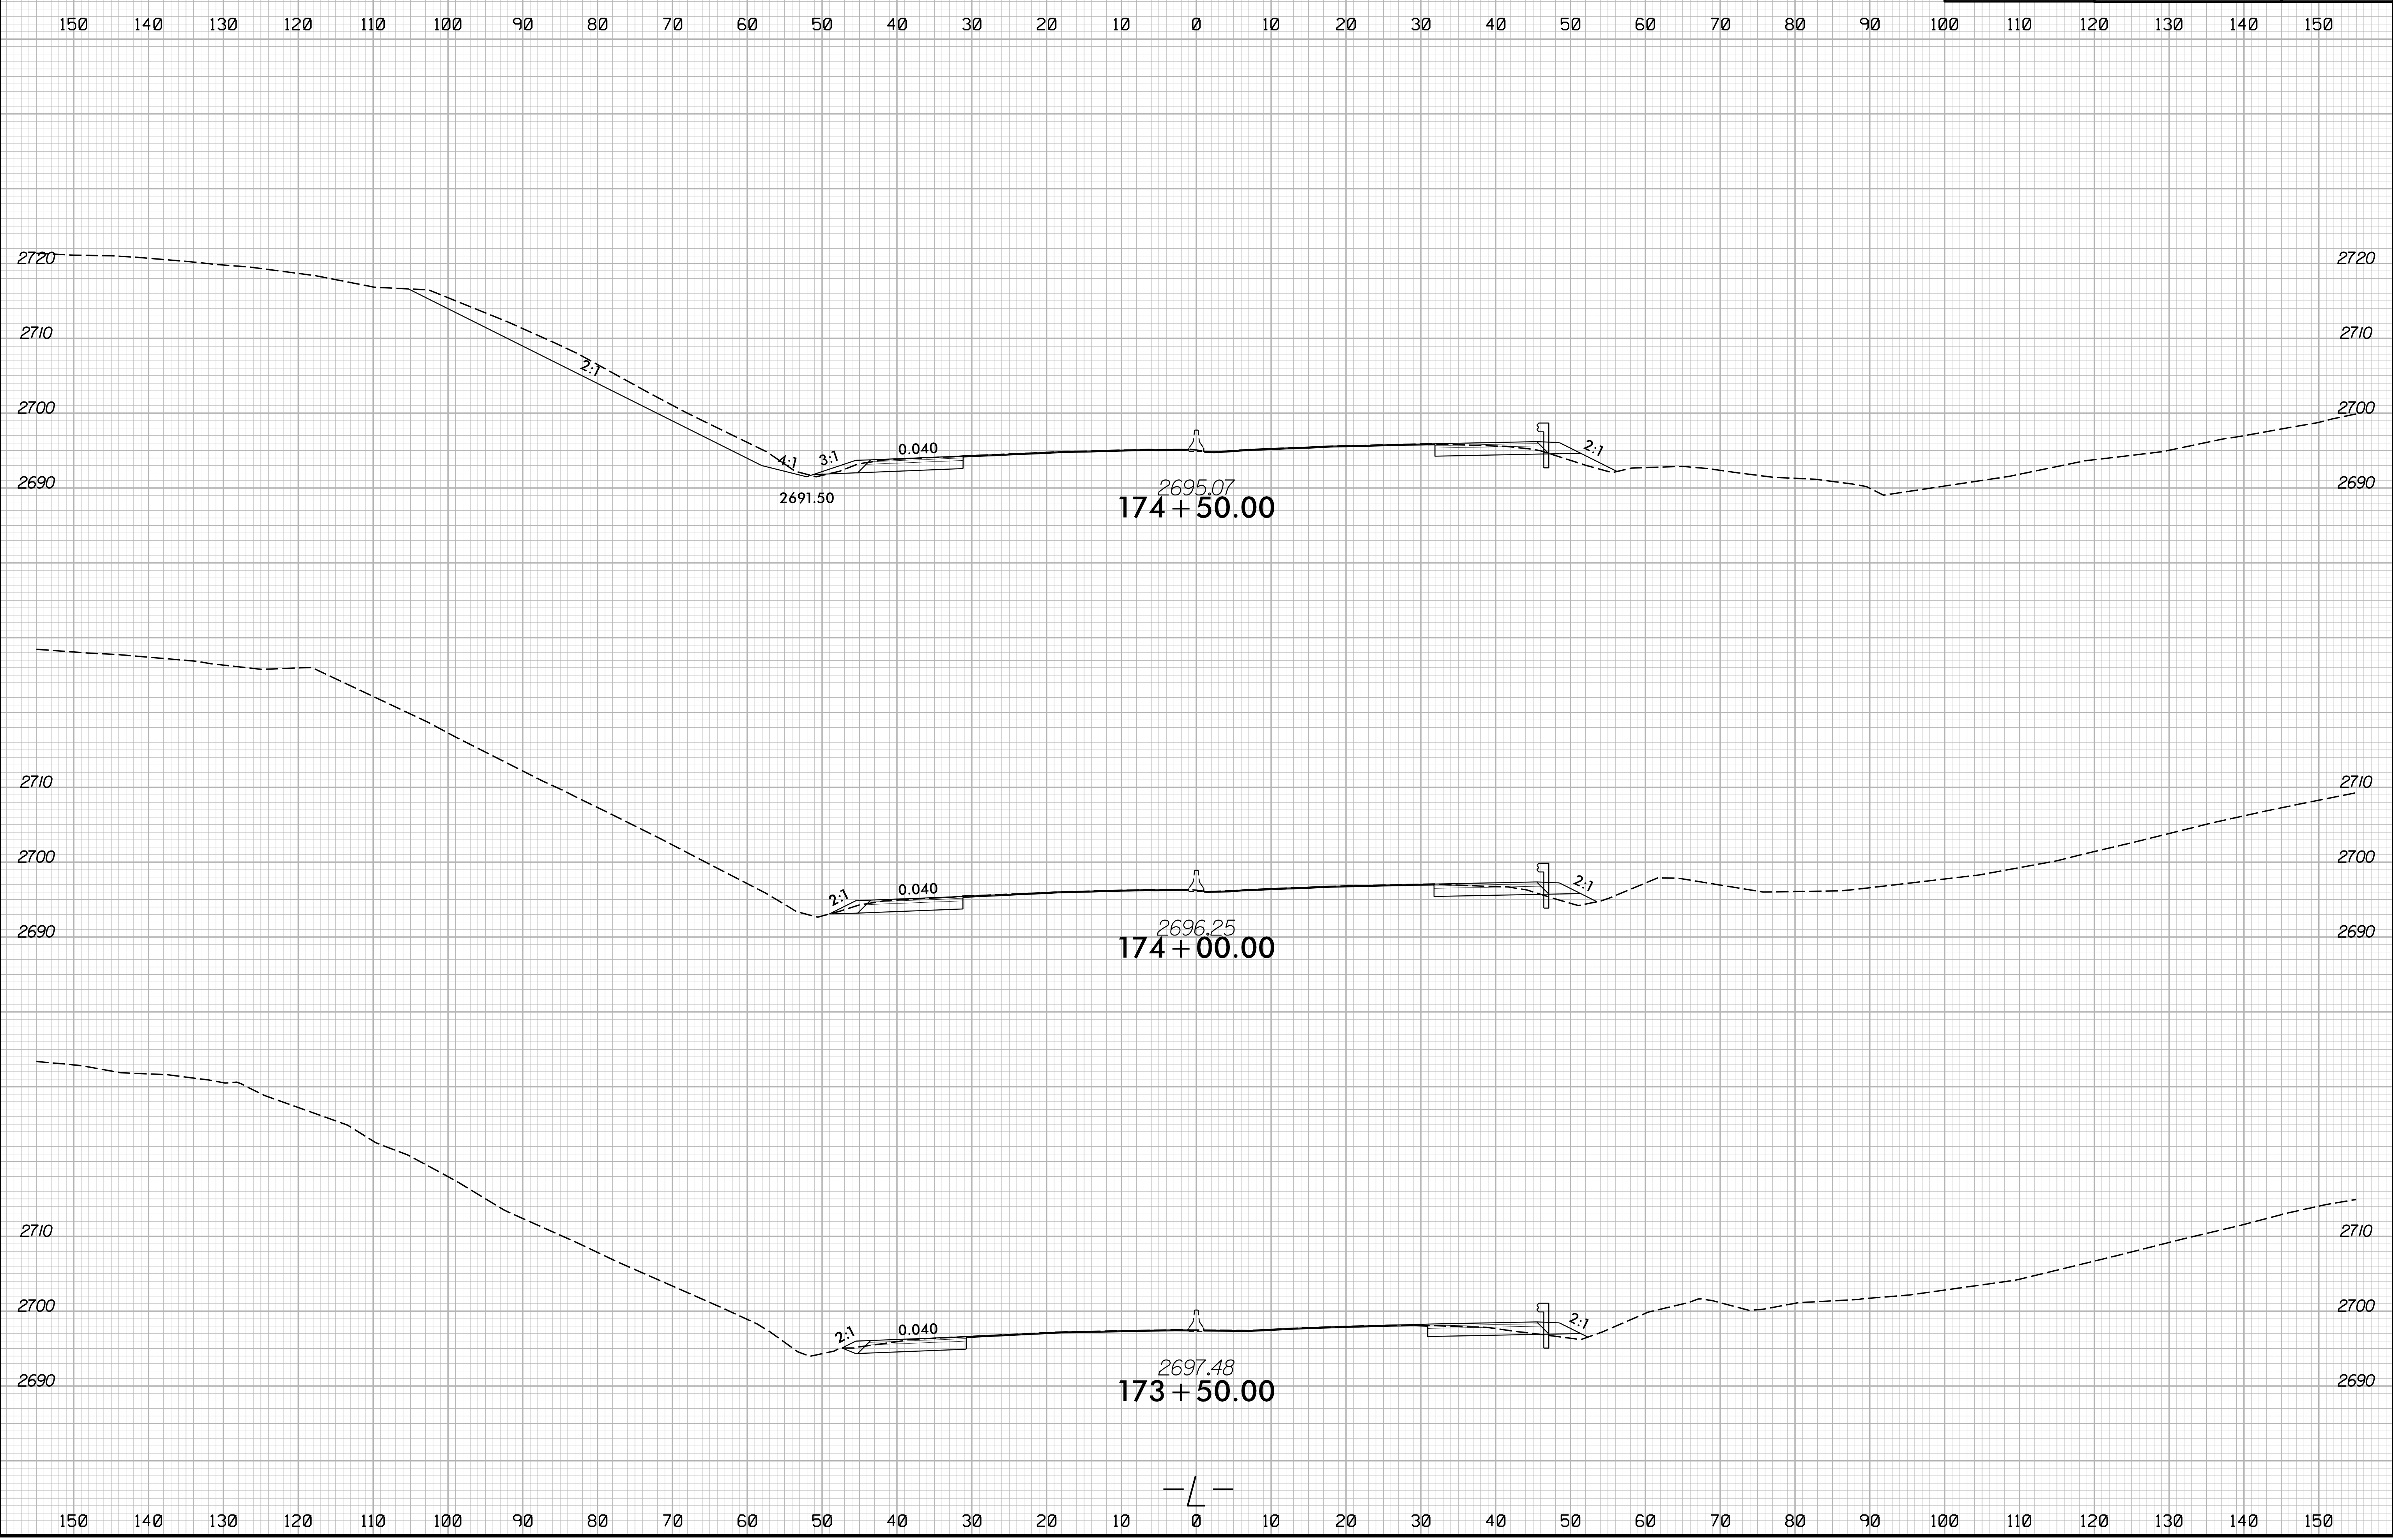

4/25/2024
I:\HB\0003_rdy_xpl.L.dgn
JSE:rlf

