


8/23/99



| | |
|---------------------|-----------|
| PROJ. REFERENCE NO. | SHEET NO. |
| HB-0003 | X-4 |

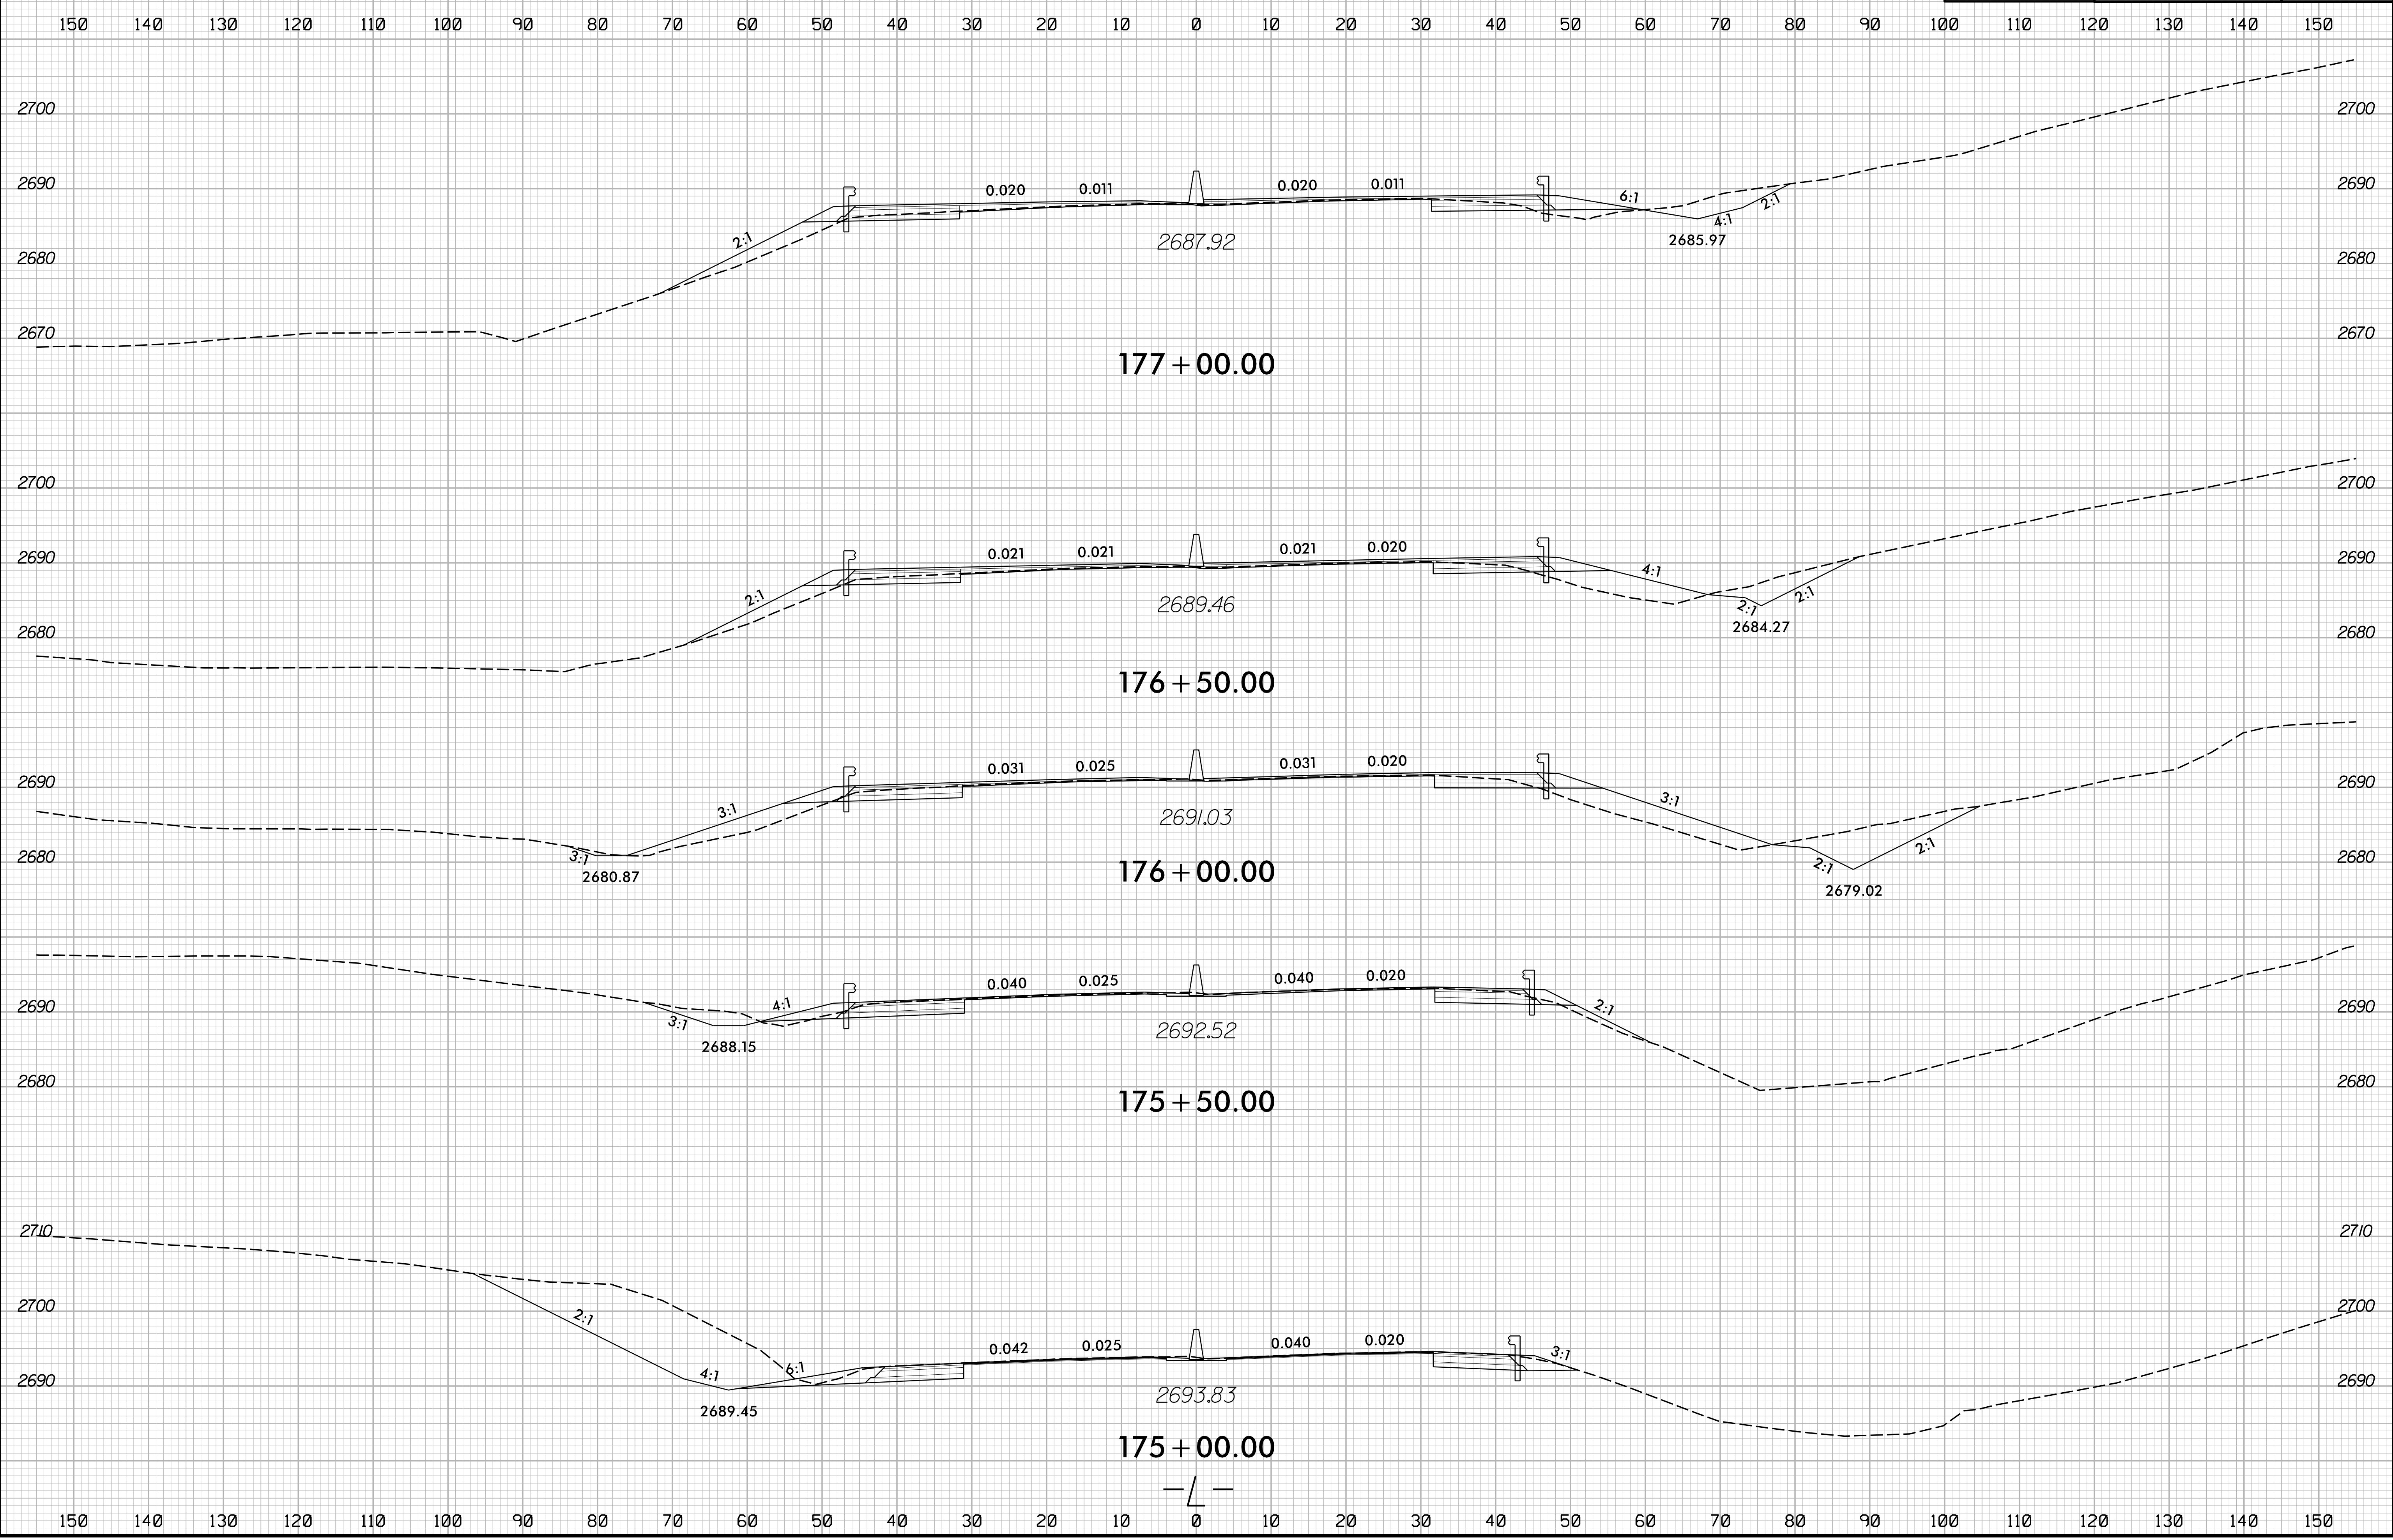

4/25/2024
 J:\HB\0003_rdy_xpl.L.dgn
 J:\HB\0003_rdy_xpl.L.dgn