



8/23/99

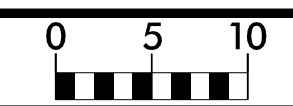

PROJ. REFERENCE NO.	SHEET NO.
HB-0003	X-5

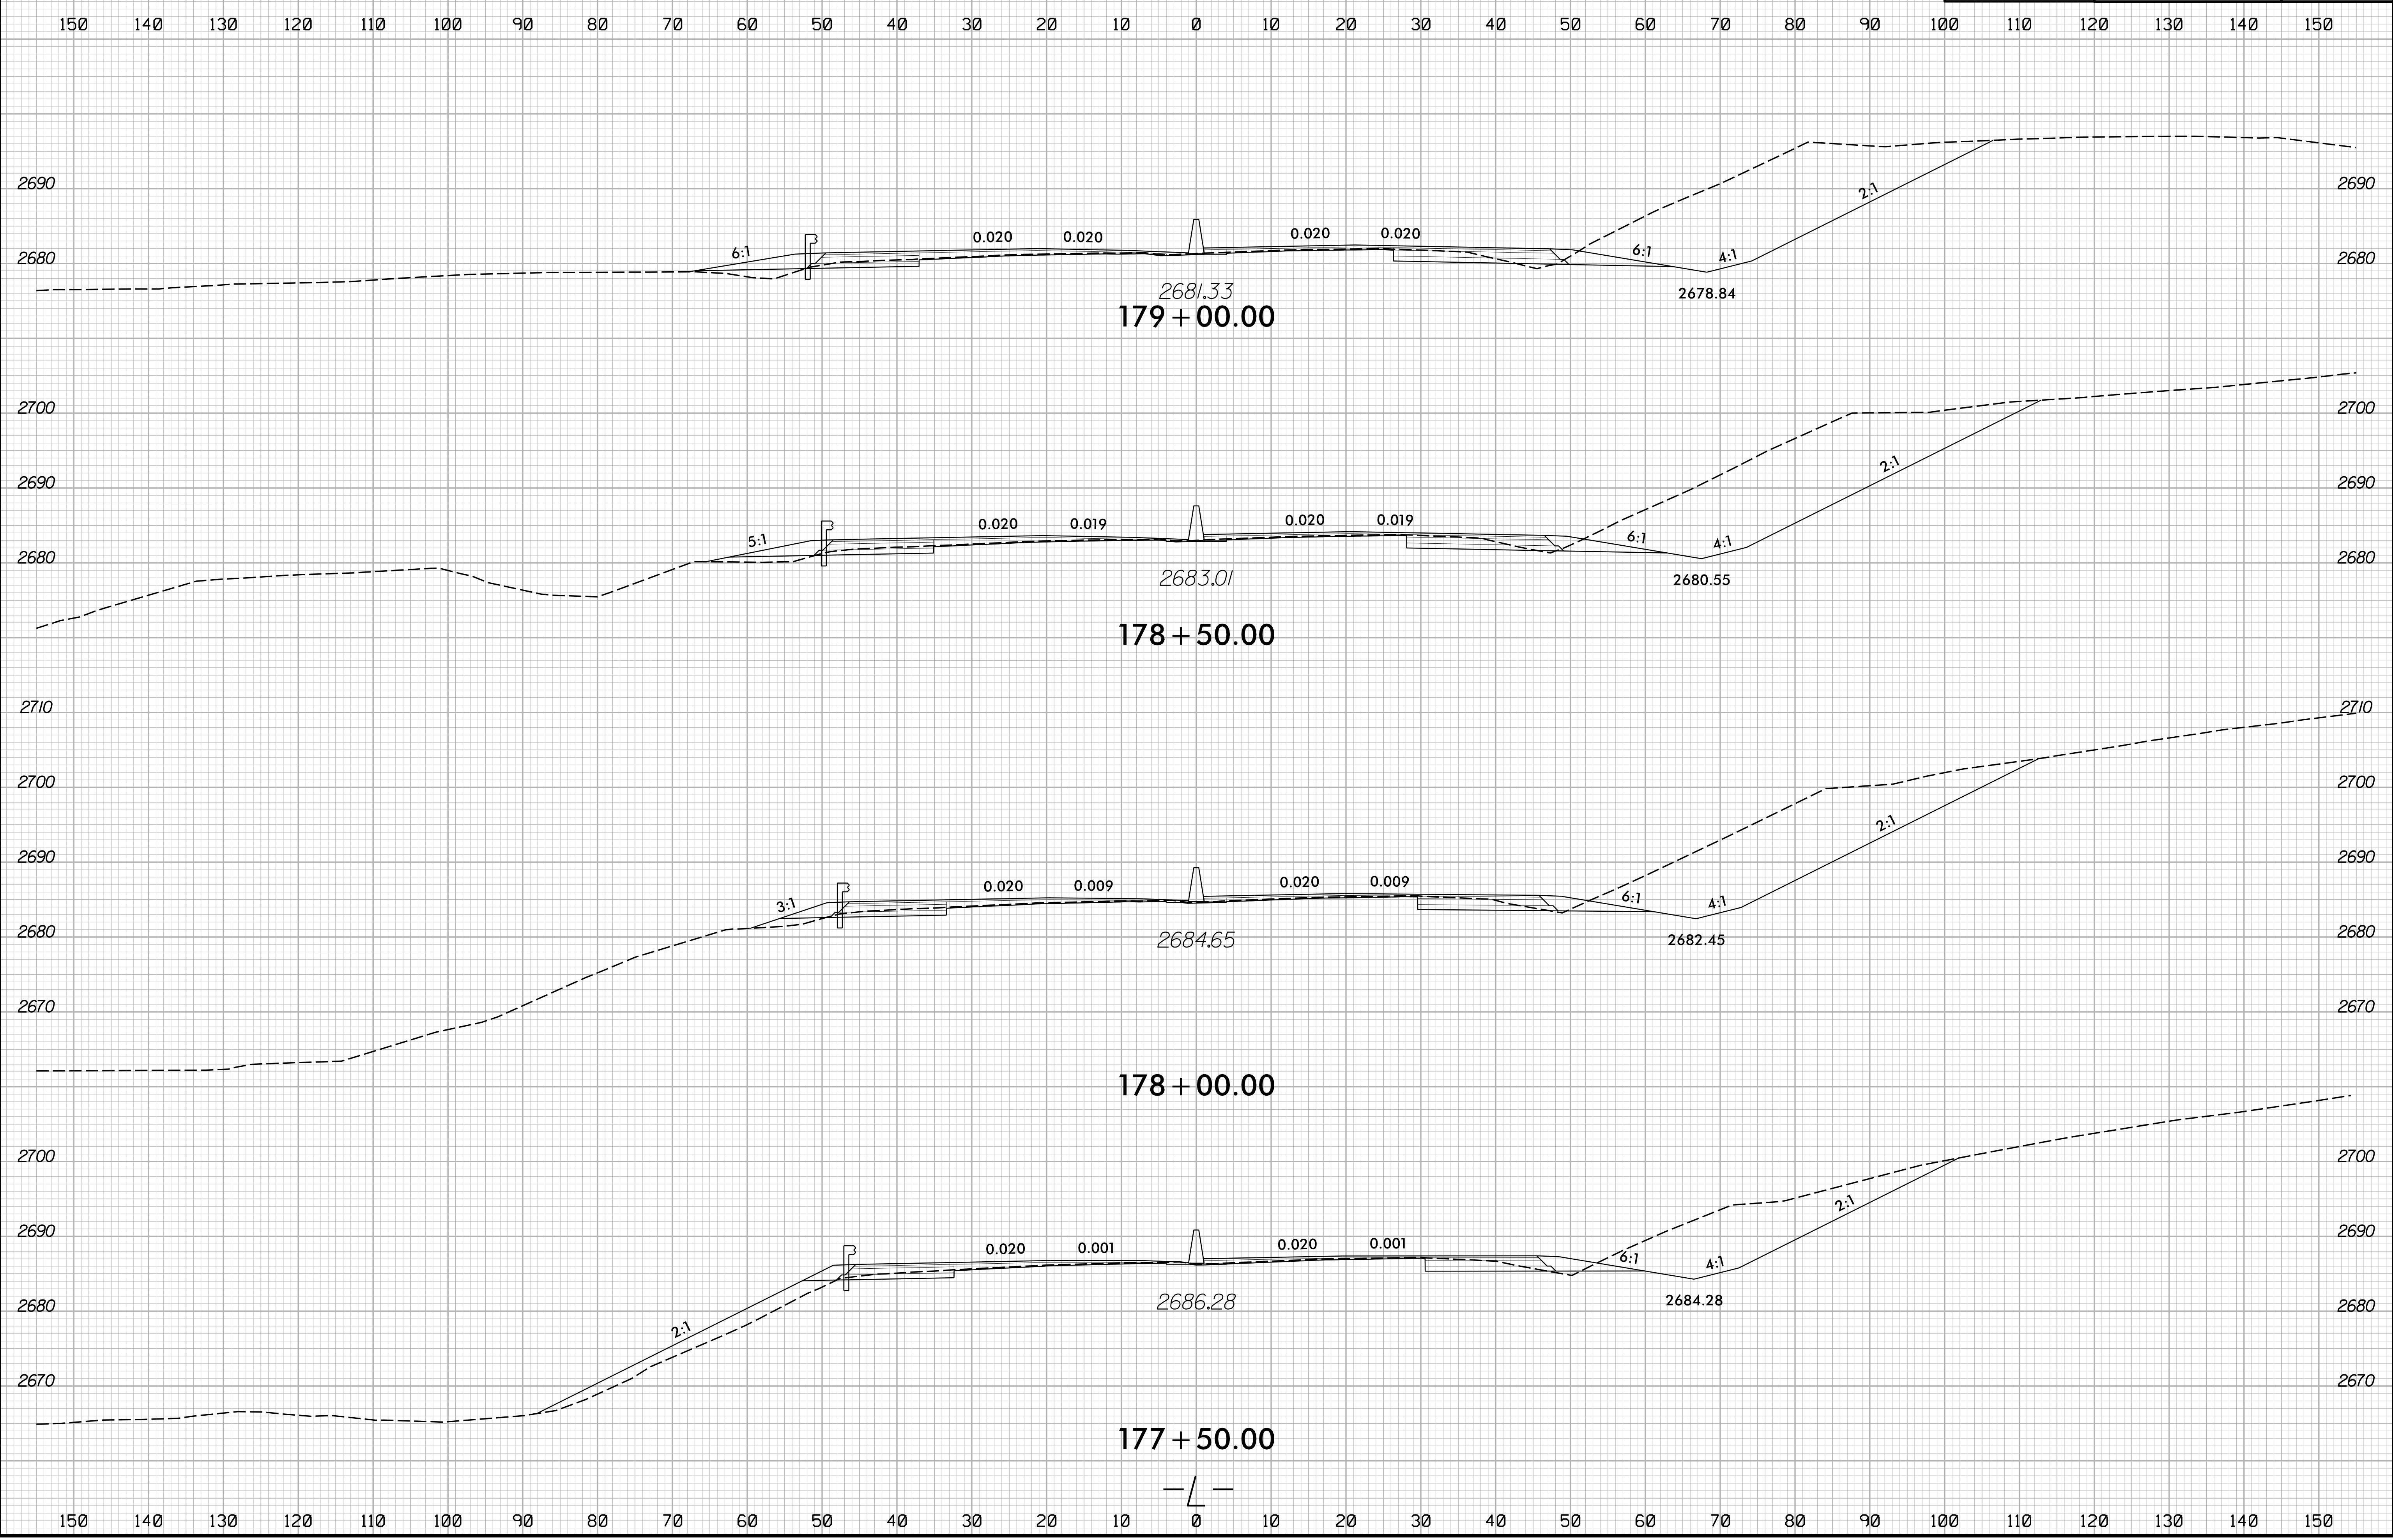

4/25/2024
J:\HB\0003_rdy_xpl_L.dgn
J:\HB\0003_rdy_xpl_L.dgn