


8/23/99

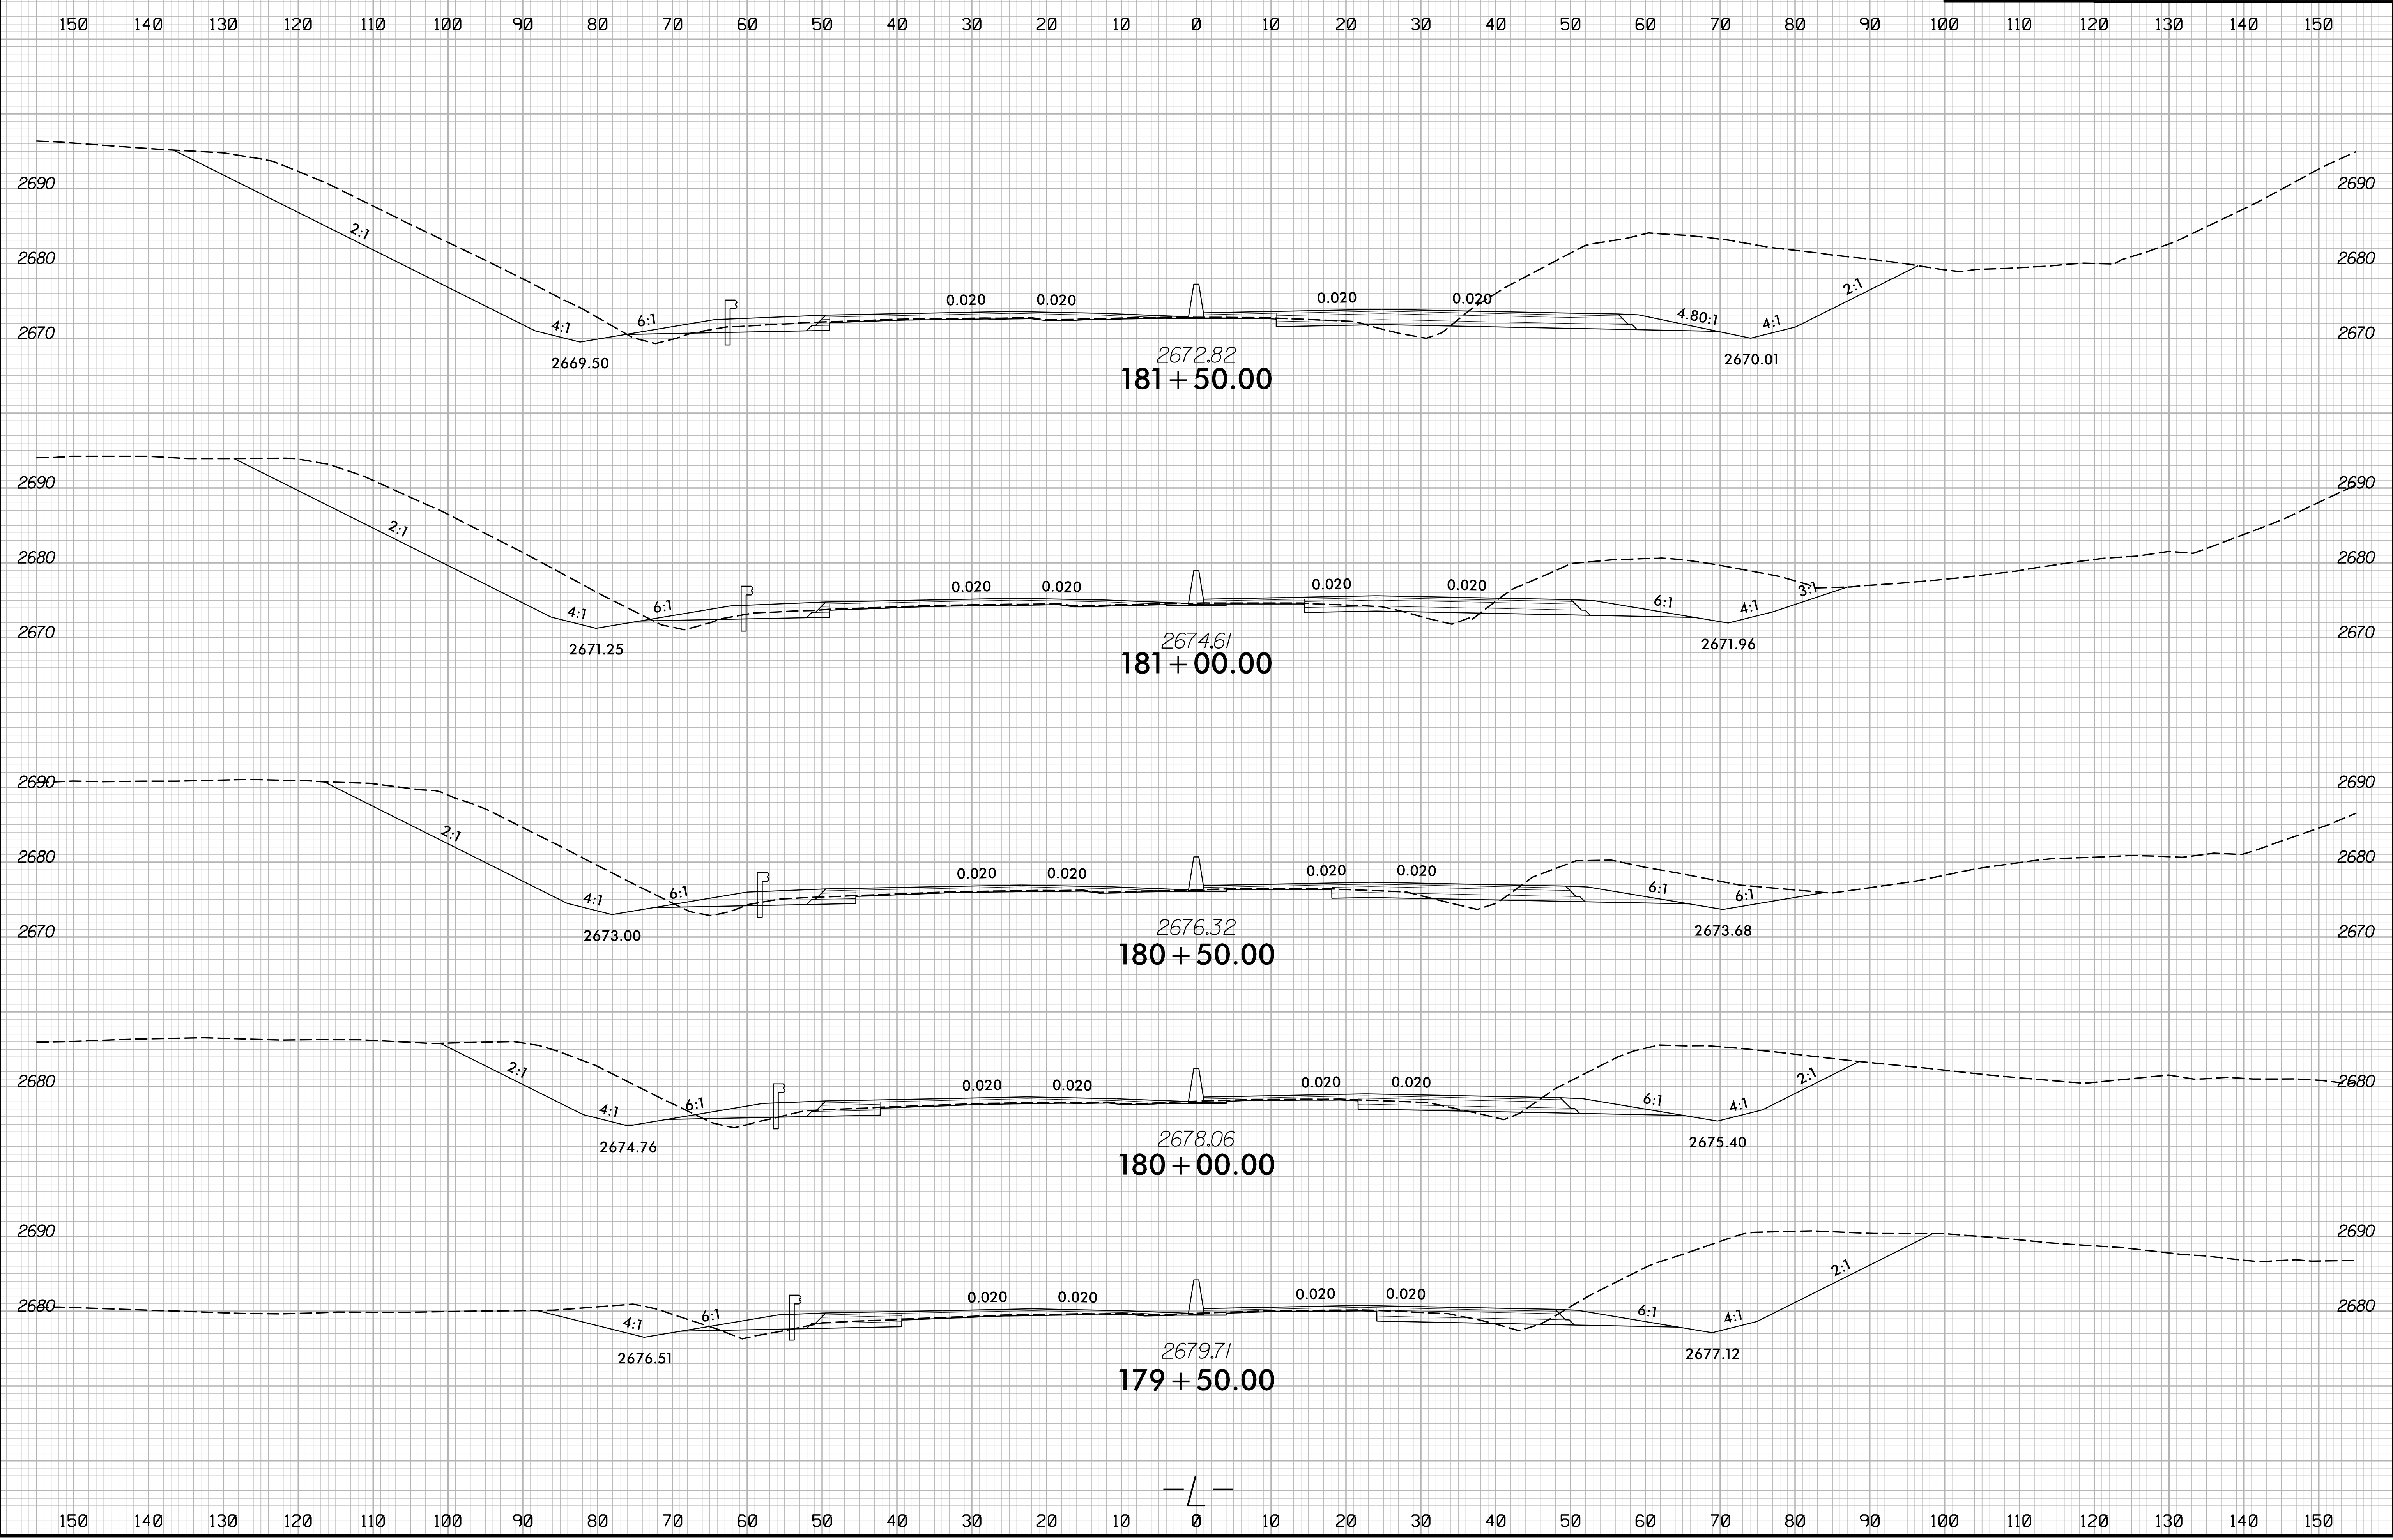

PROJ. REFERENCE NO.	SHEET NO.
HB-0003	X-6



4/25/2024  
1:5:18:00:03\_rdy\_xpl.L.dgn  
J:\ER\3\ref