


8/23/99

	PROJ. REFERENCE NO.	SHEET NO.
	HB-0003	X-7

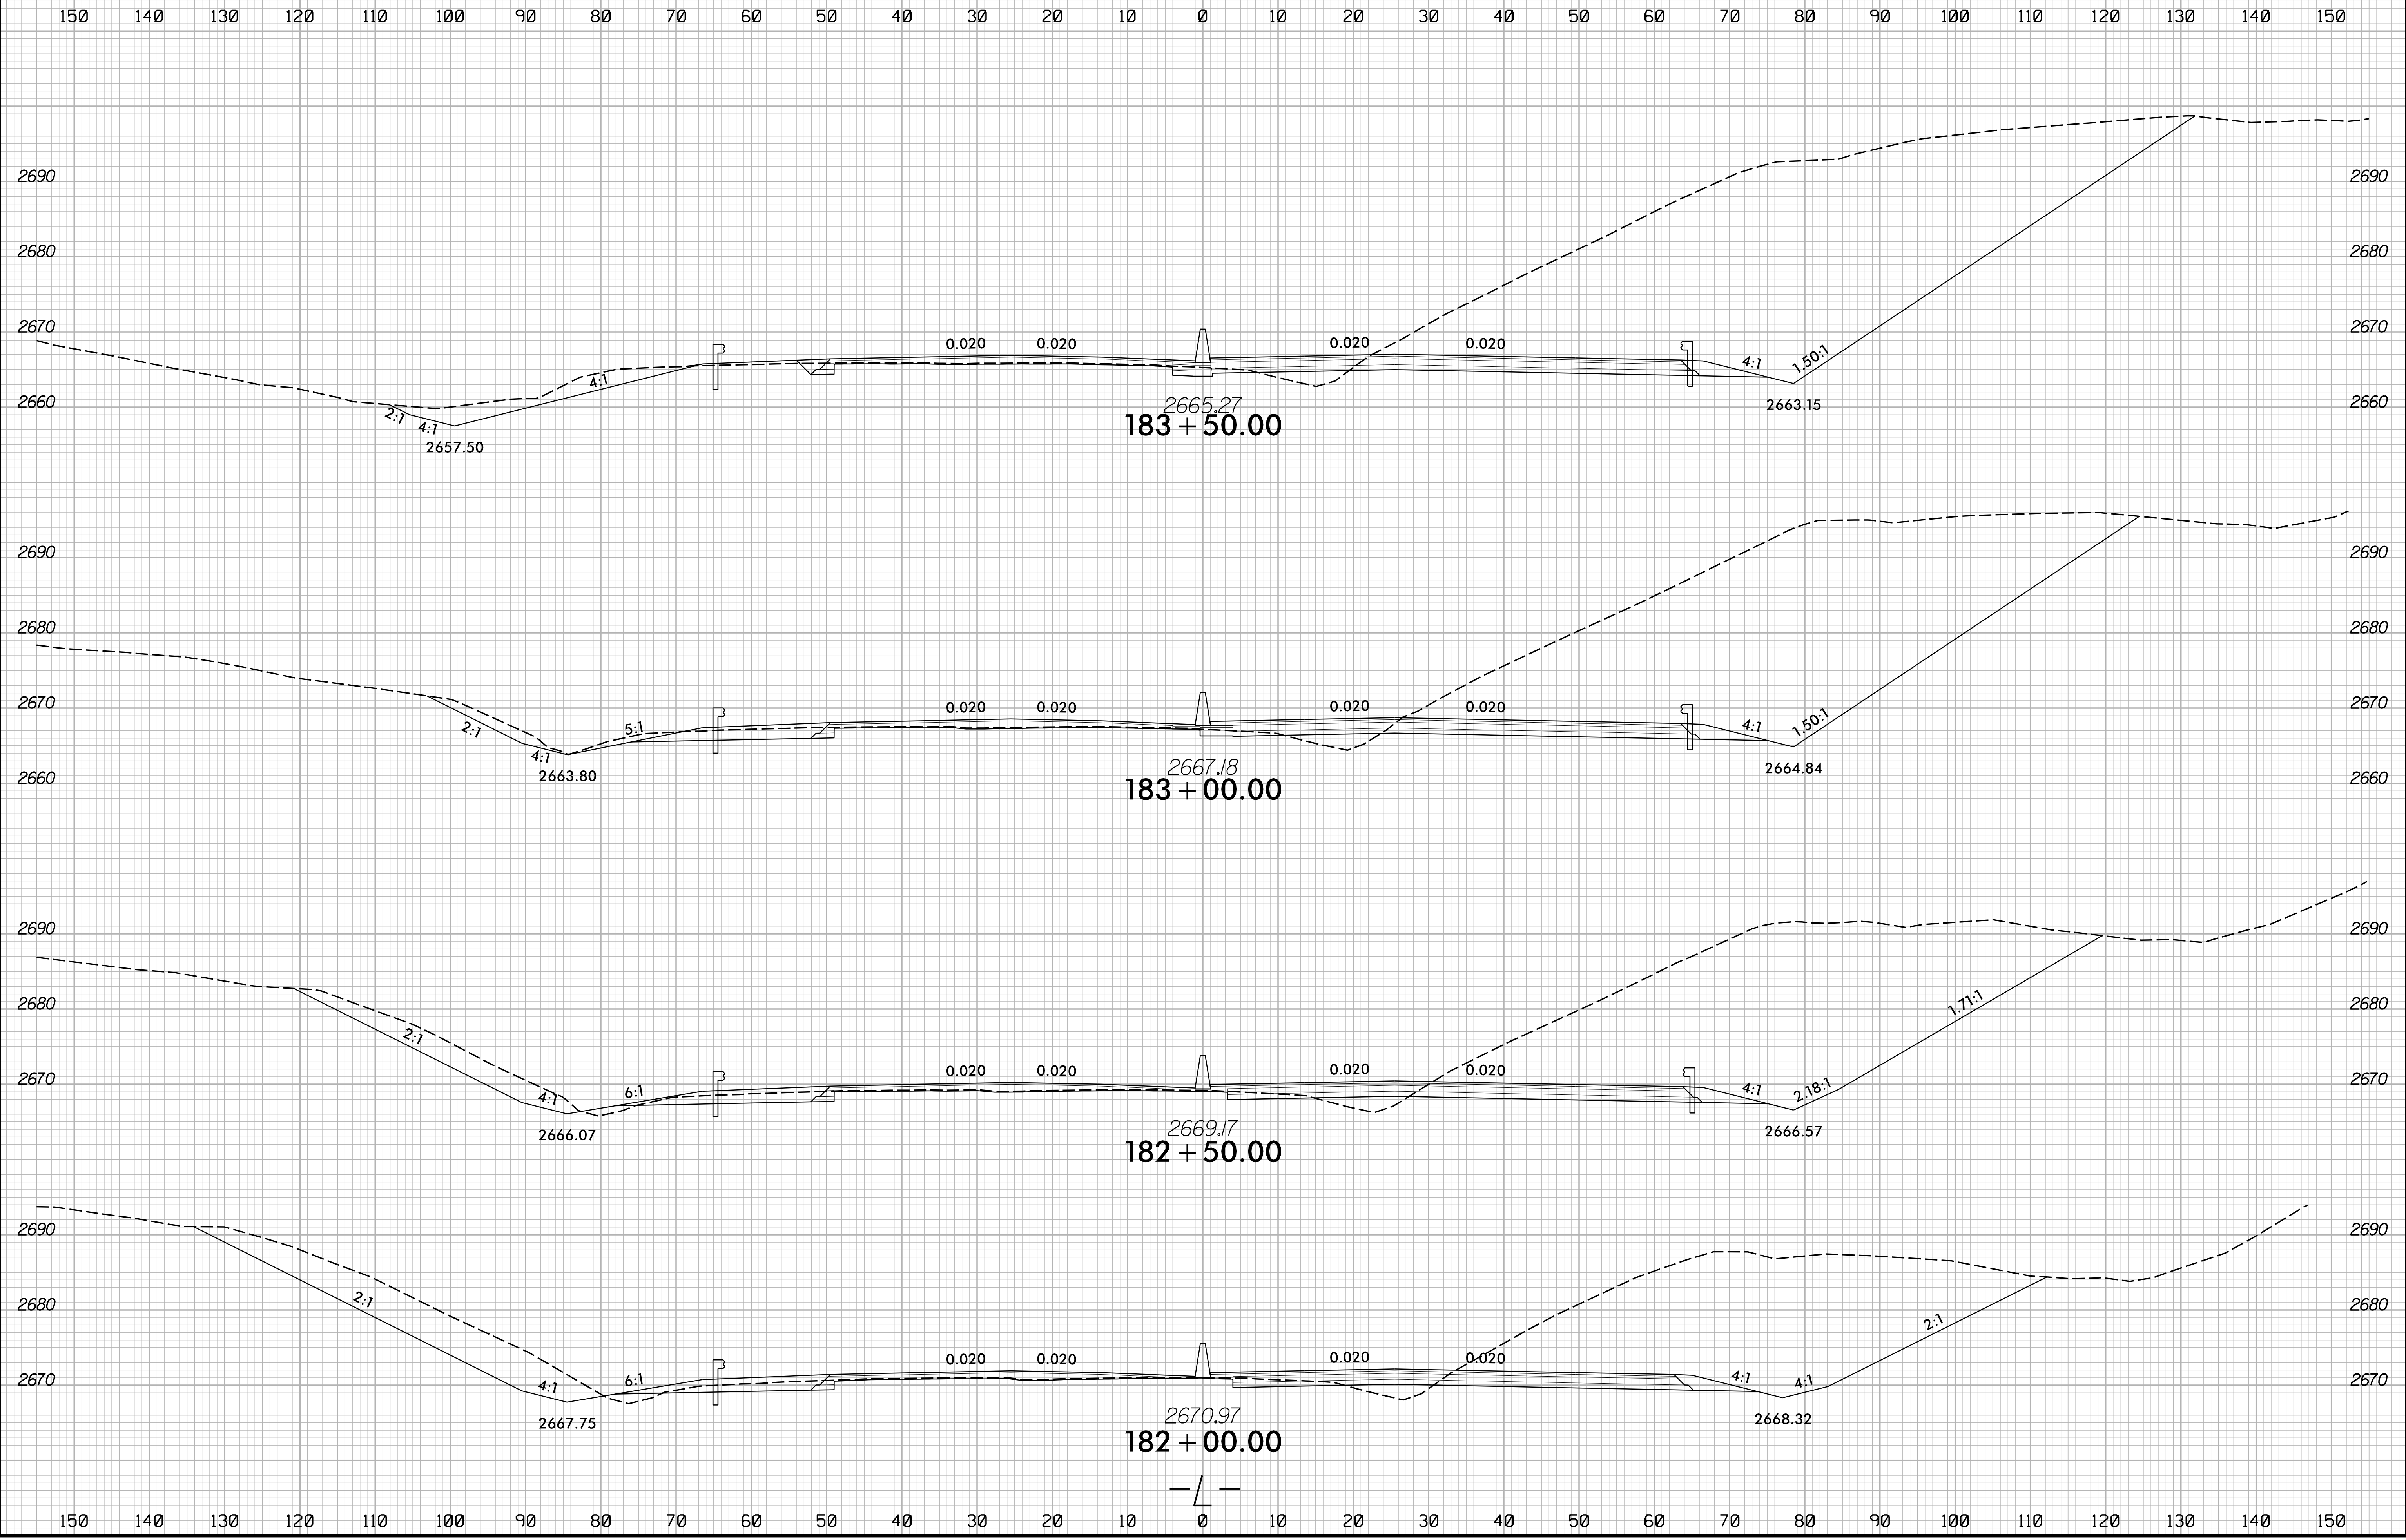

4/25/2024
1:5:HB0003_rdy_xpl_L.dgn
JSE:ELC