


8/23/99

0 5 10	PROJ. REFERENCE NO.	SHEET NO.
	HB-0003	X-8

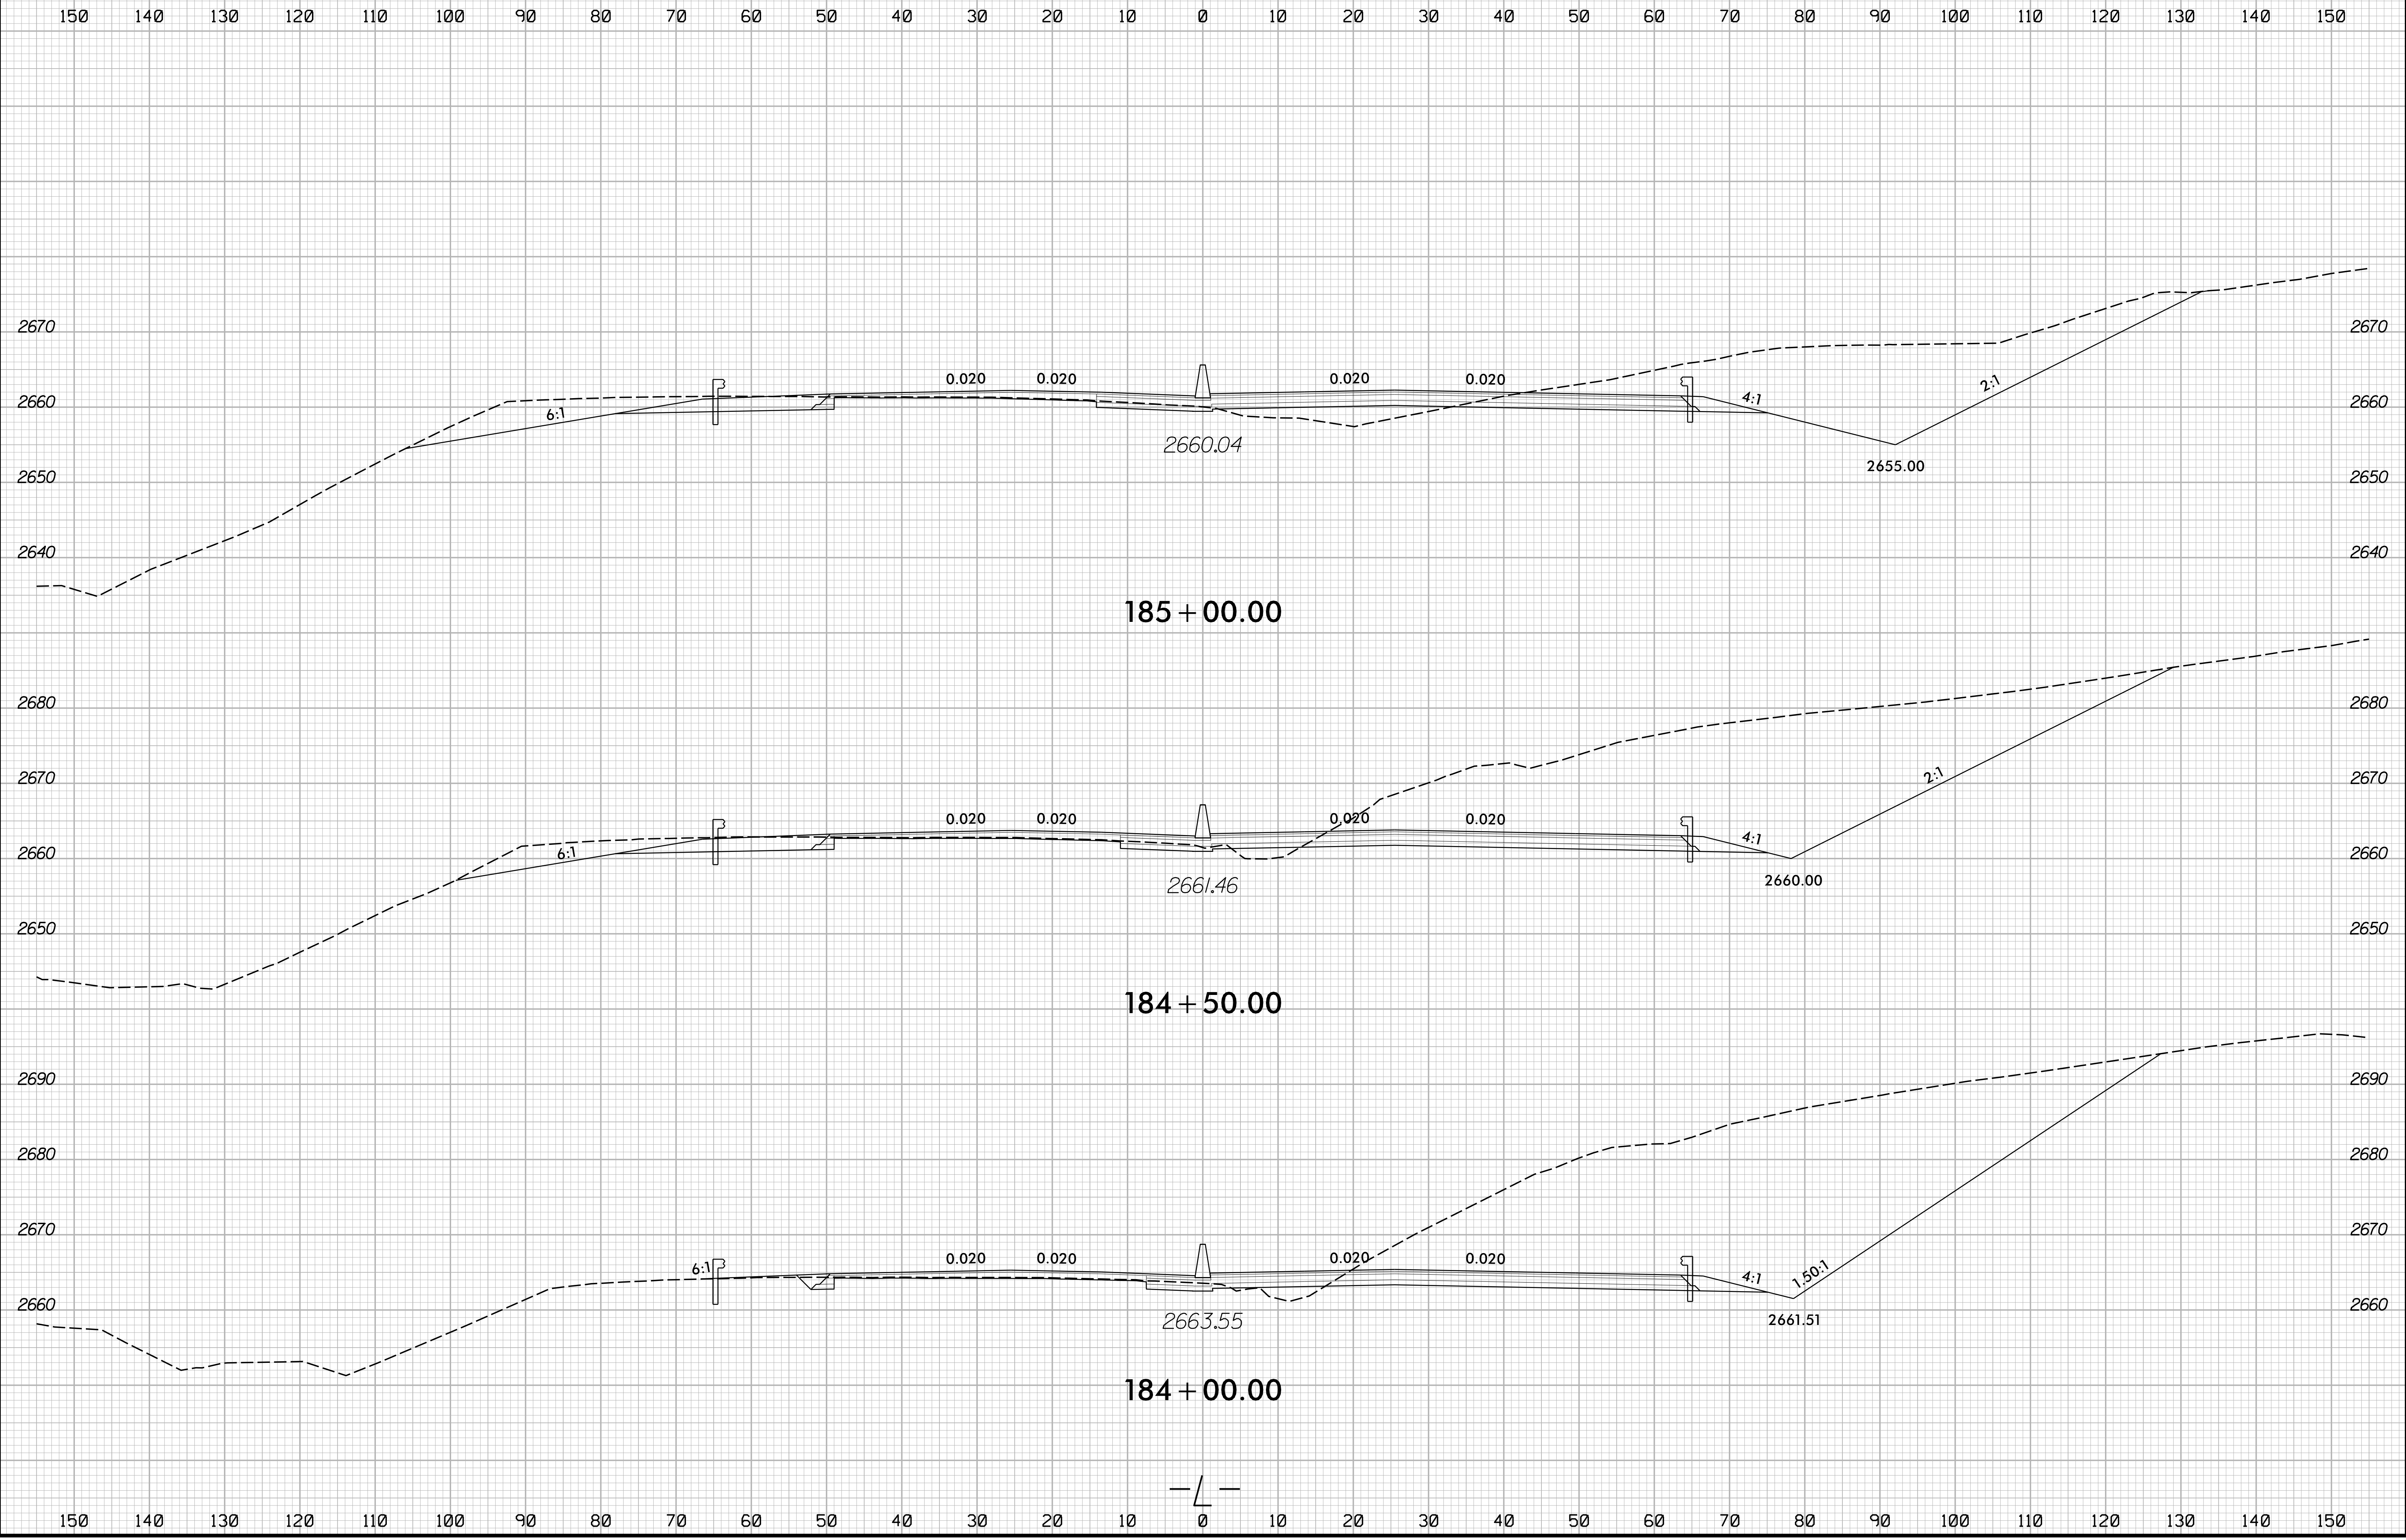

4/25/2024
1:5:18:00:03_rdy_xpl.L.dgn
J:\ER\3\refiner