


8/23/99

	PROJ. REFERENCE NO.	SHEET NO.
	HB-0003	X-10

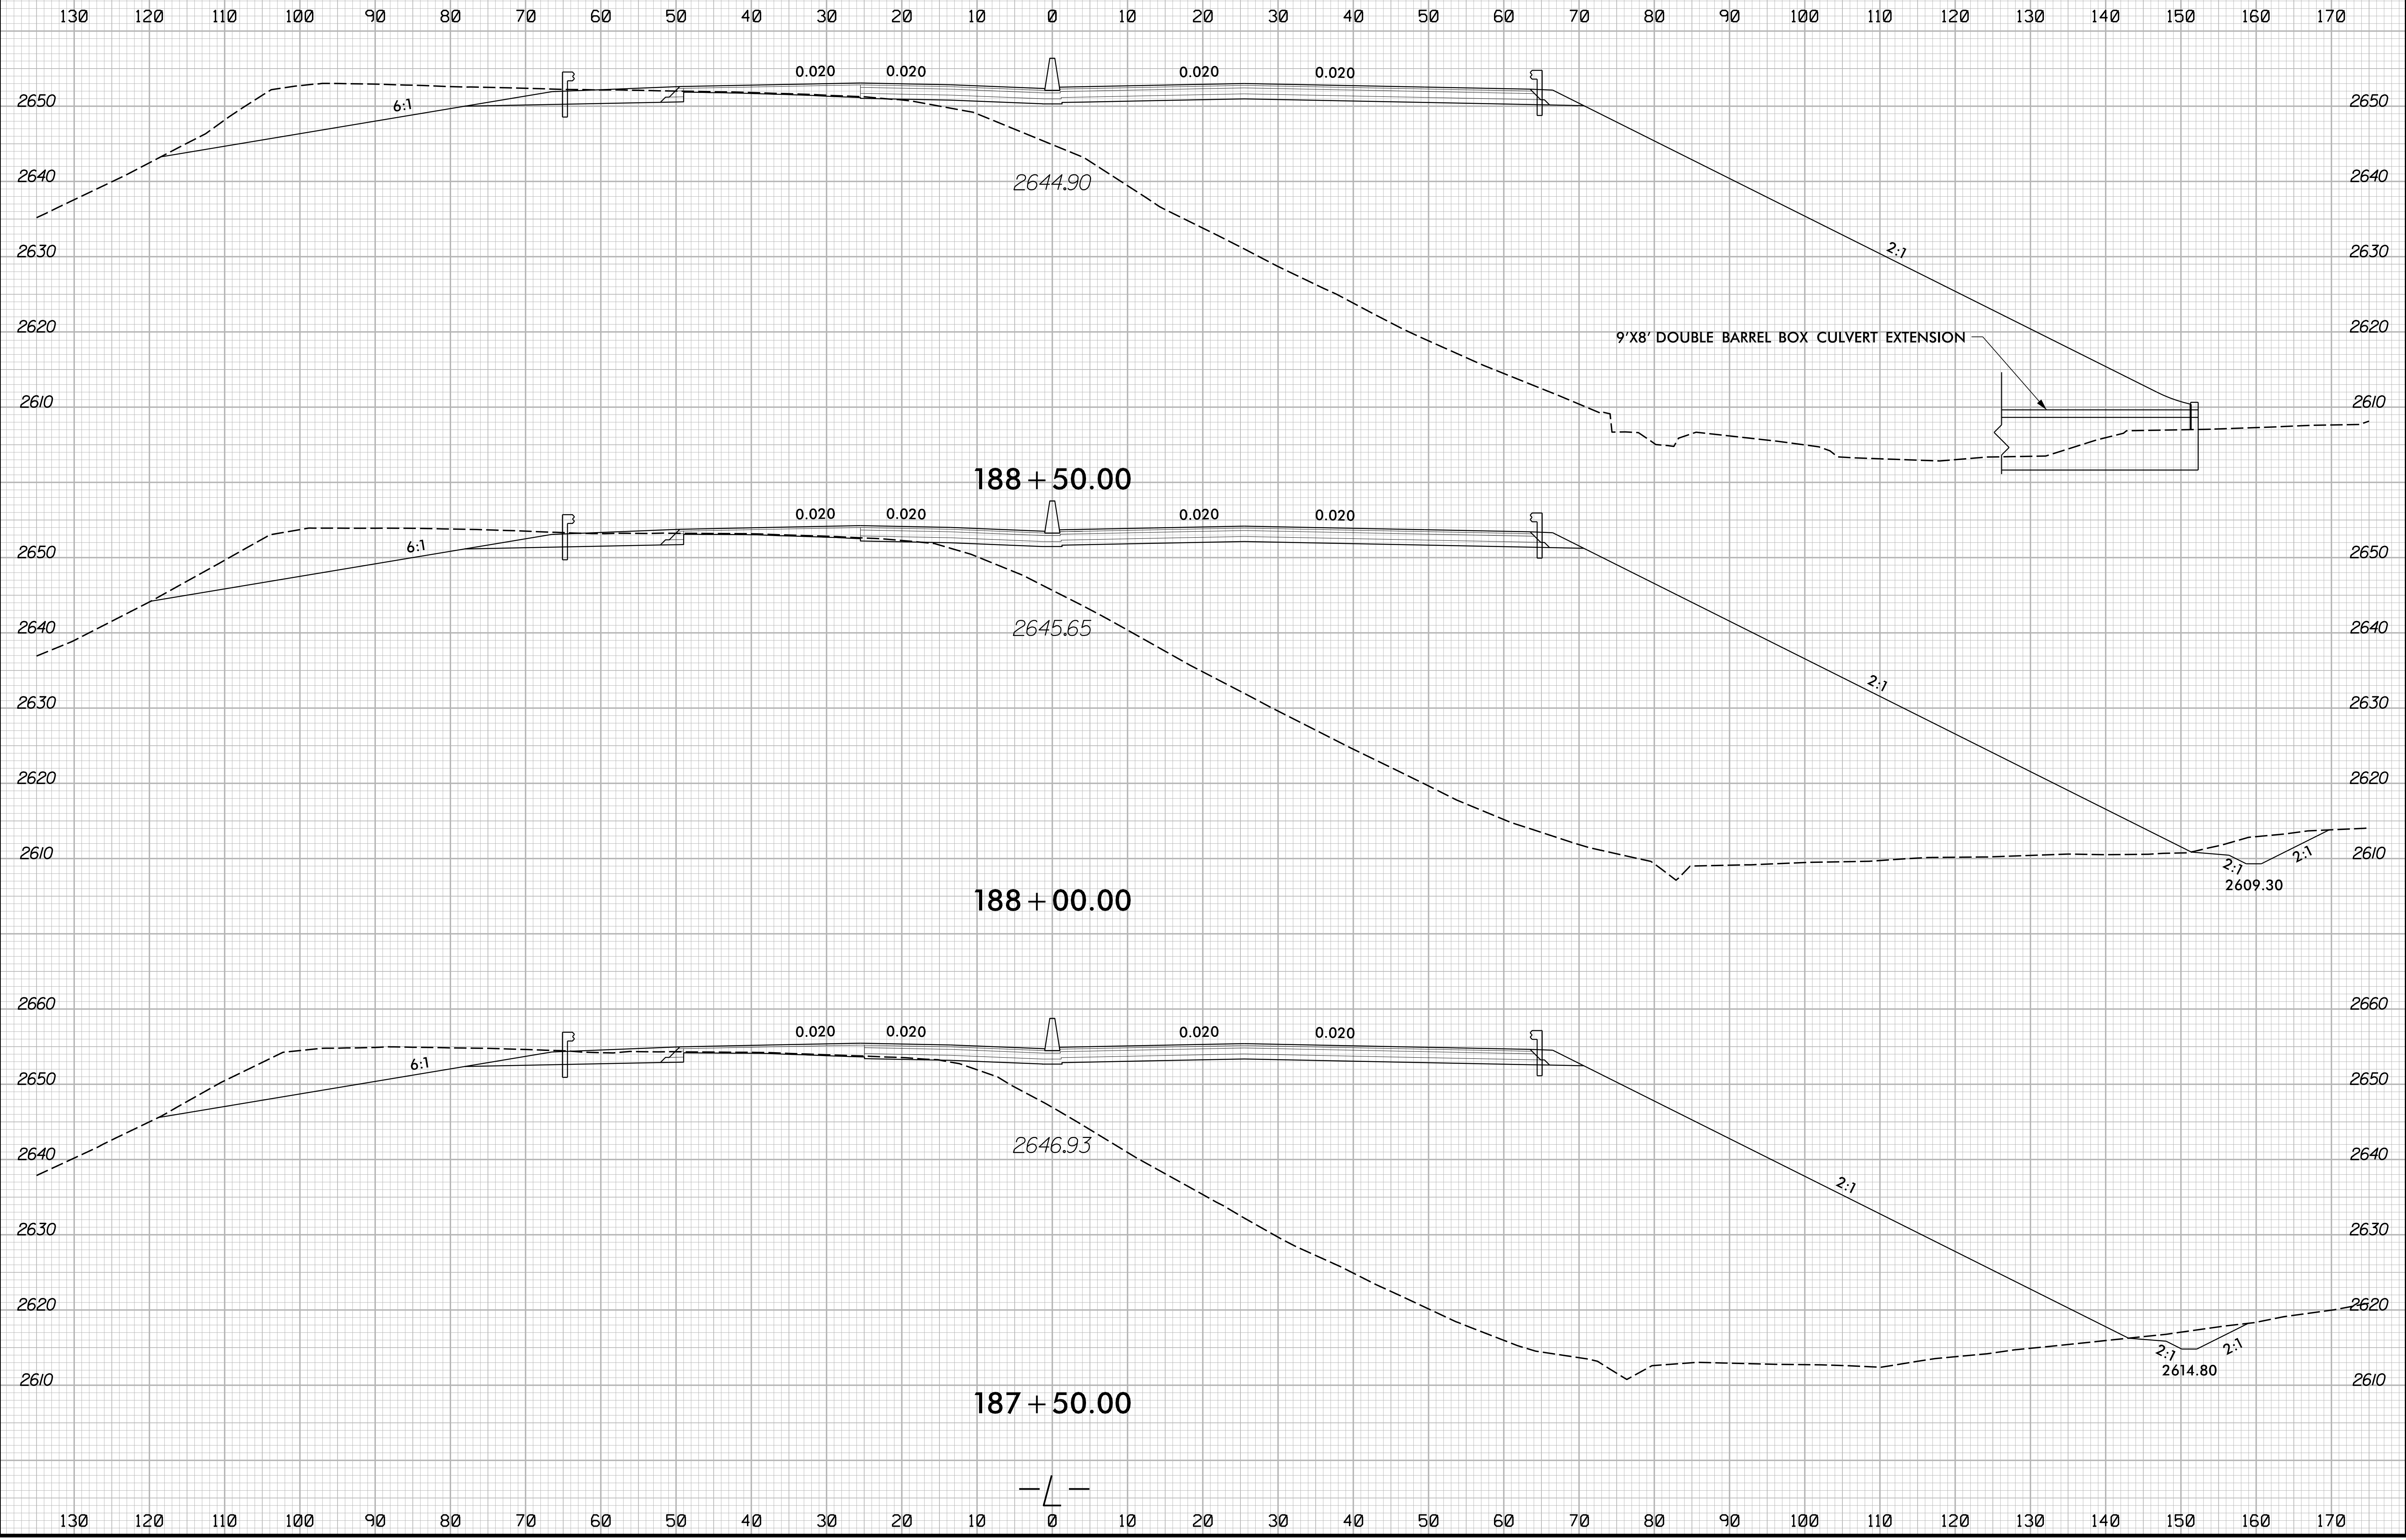

4/25/2024
J:\HB\0003_rdy_xpl.L.dgn
JSE:rlf