



8/23/99

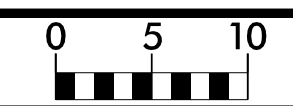

PROJ. REFERENCE NO. HB-0003	SHEET NO. X-14
--------------------------------	-------------------

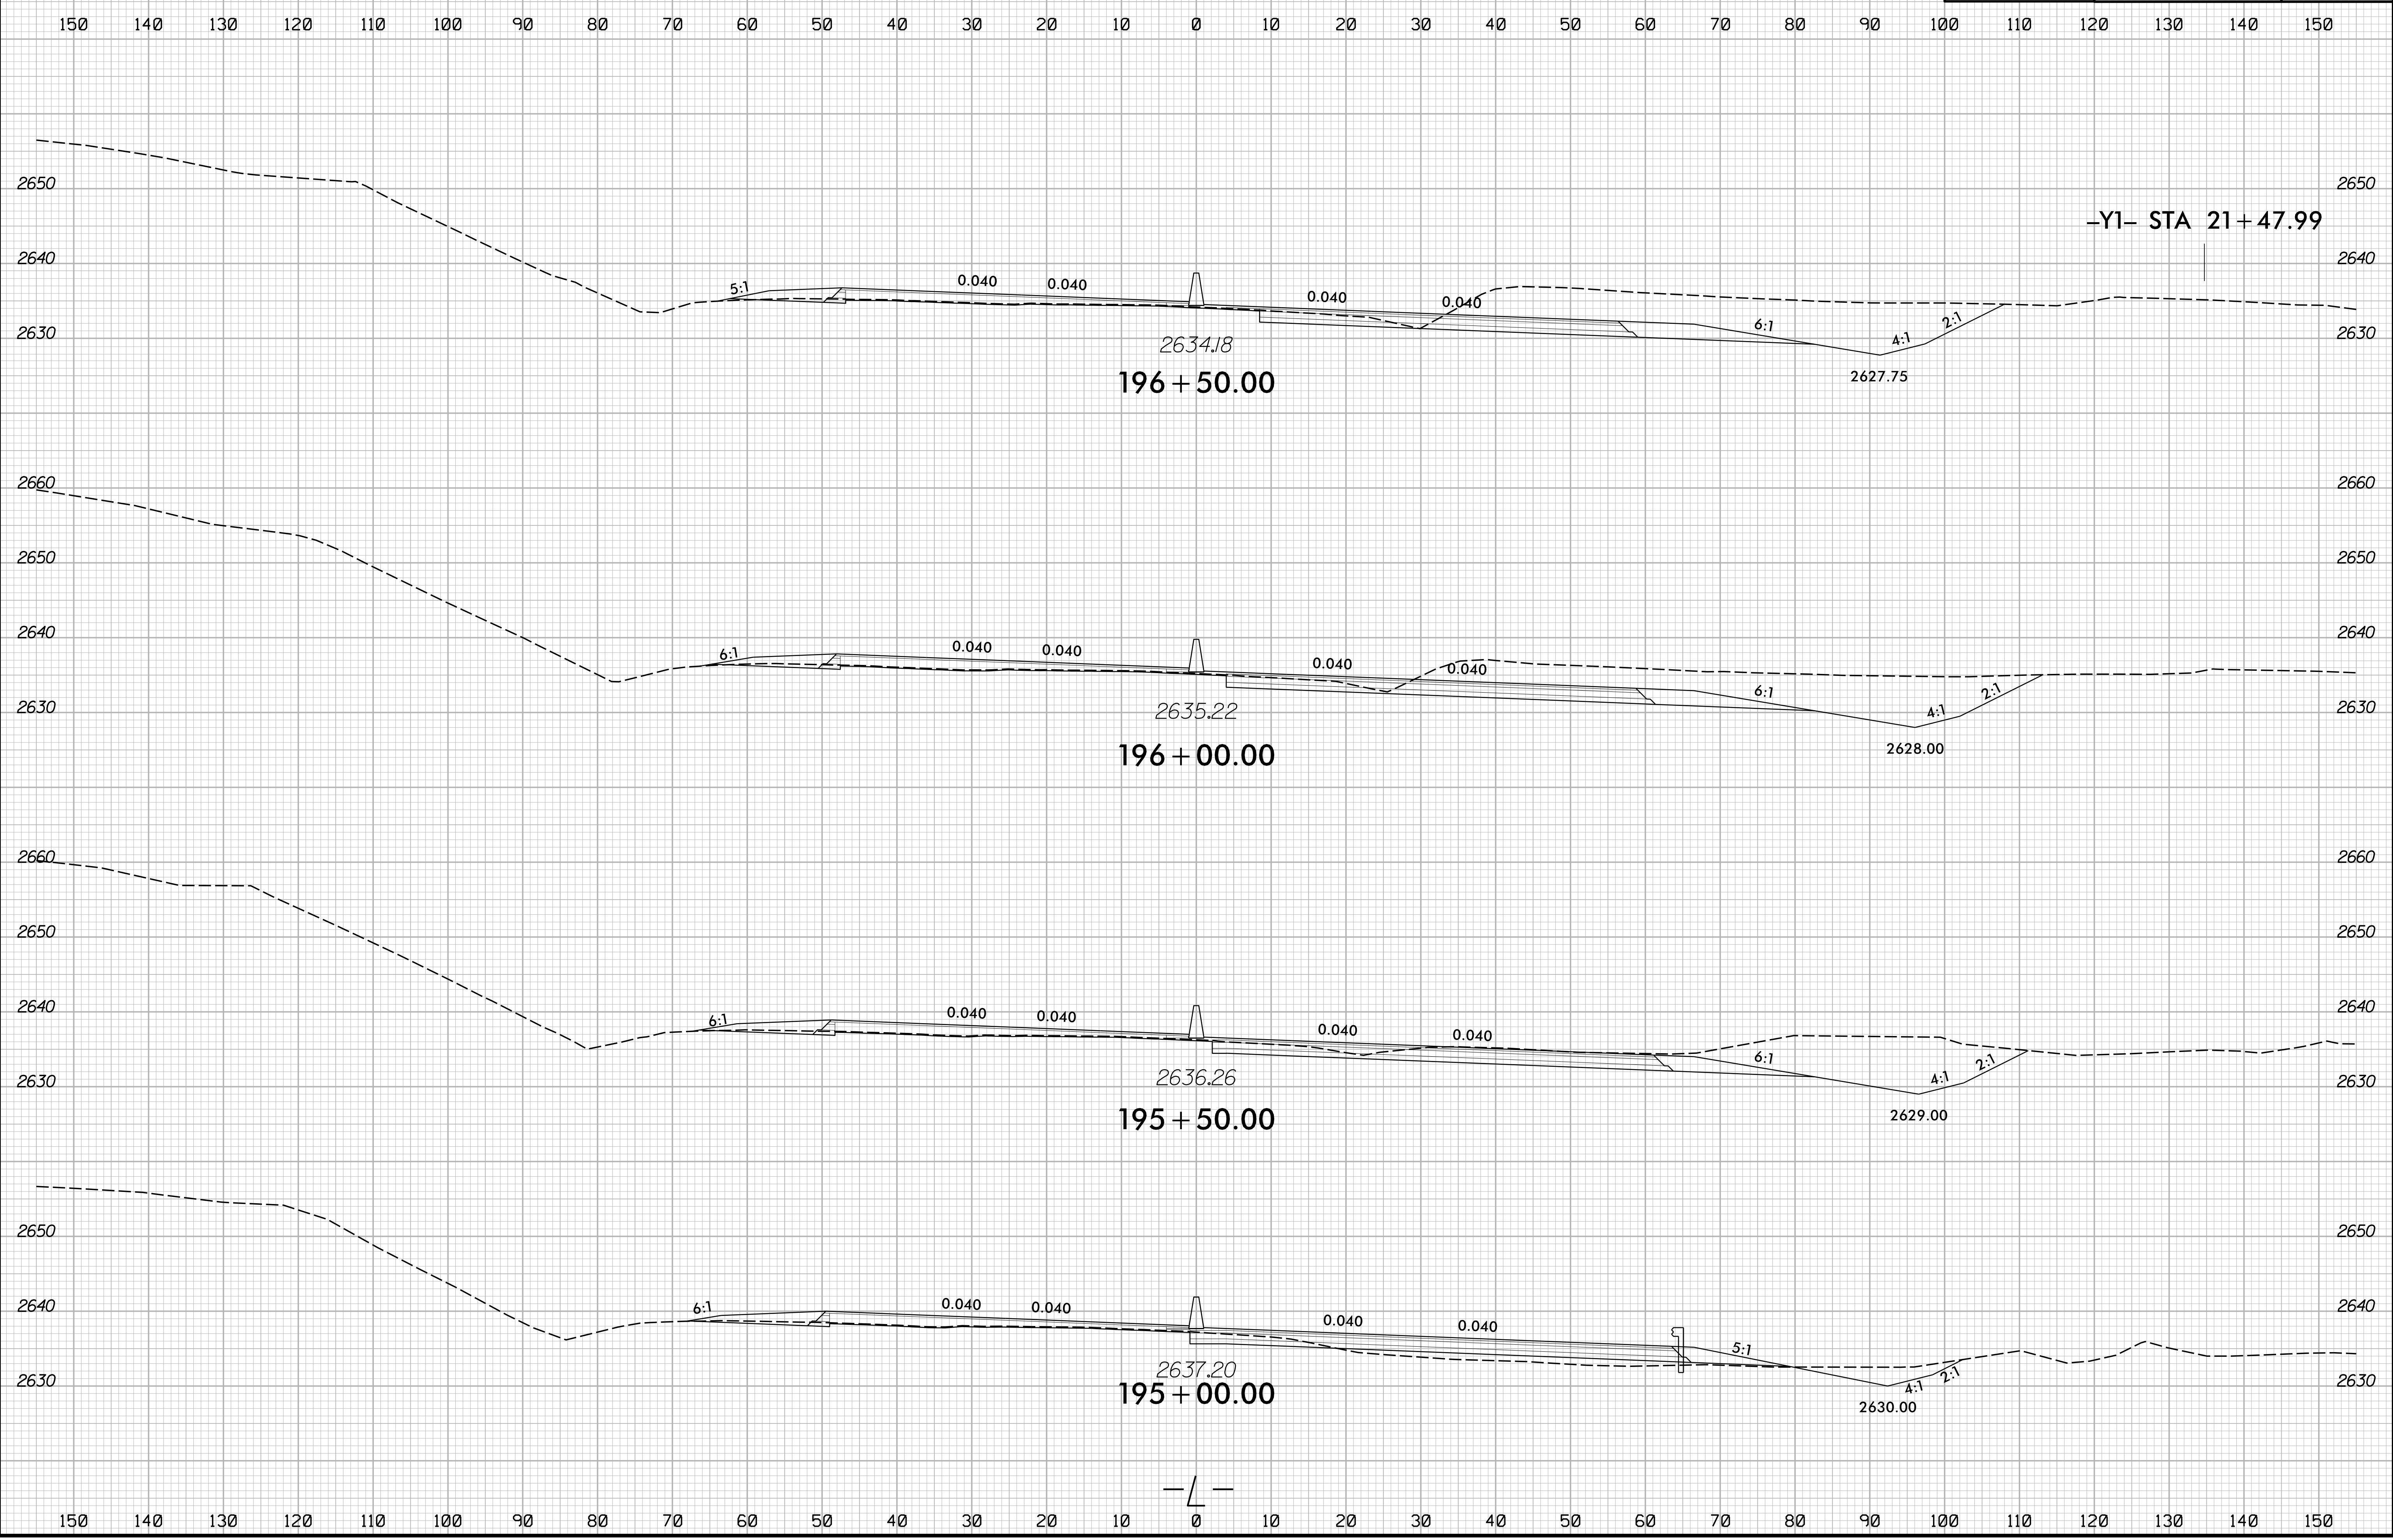

4/25/2024
1:5:18:00:03_rdy_xpl_L.dgn
JSE:R3:10:10:10