


8/23/99

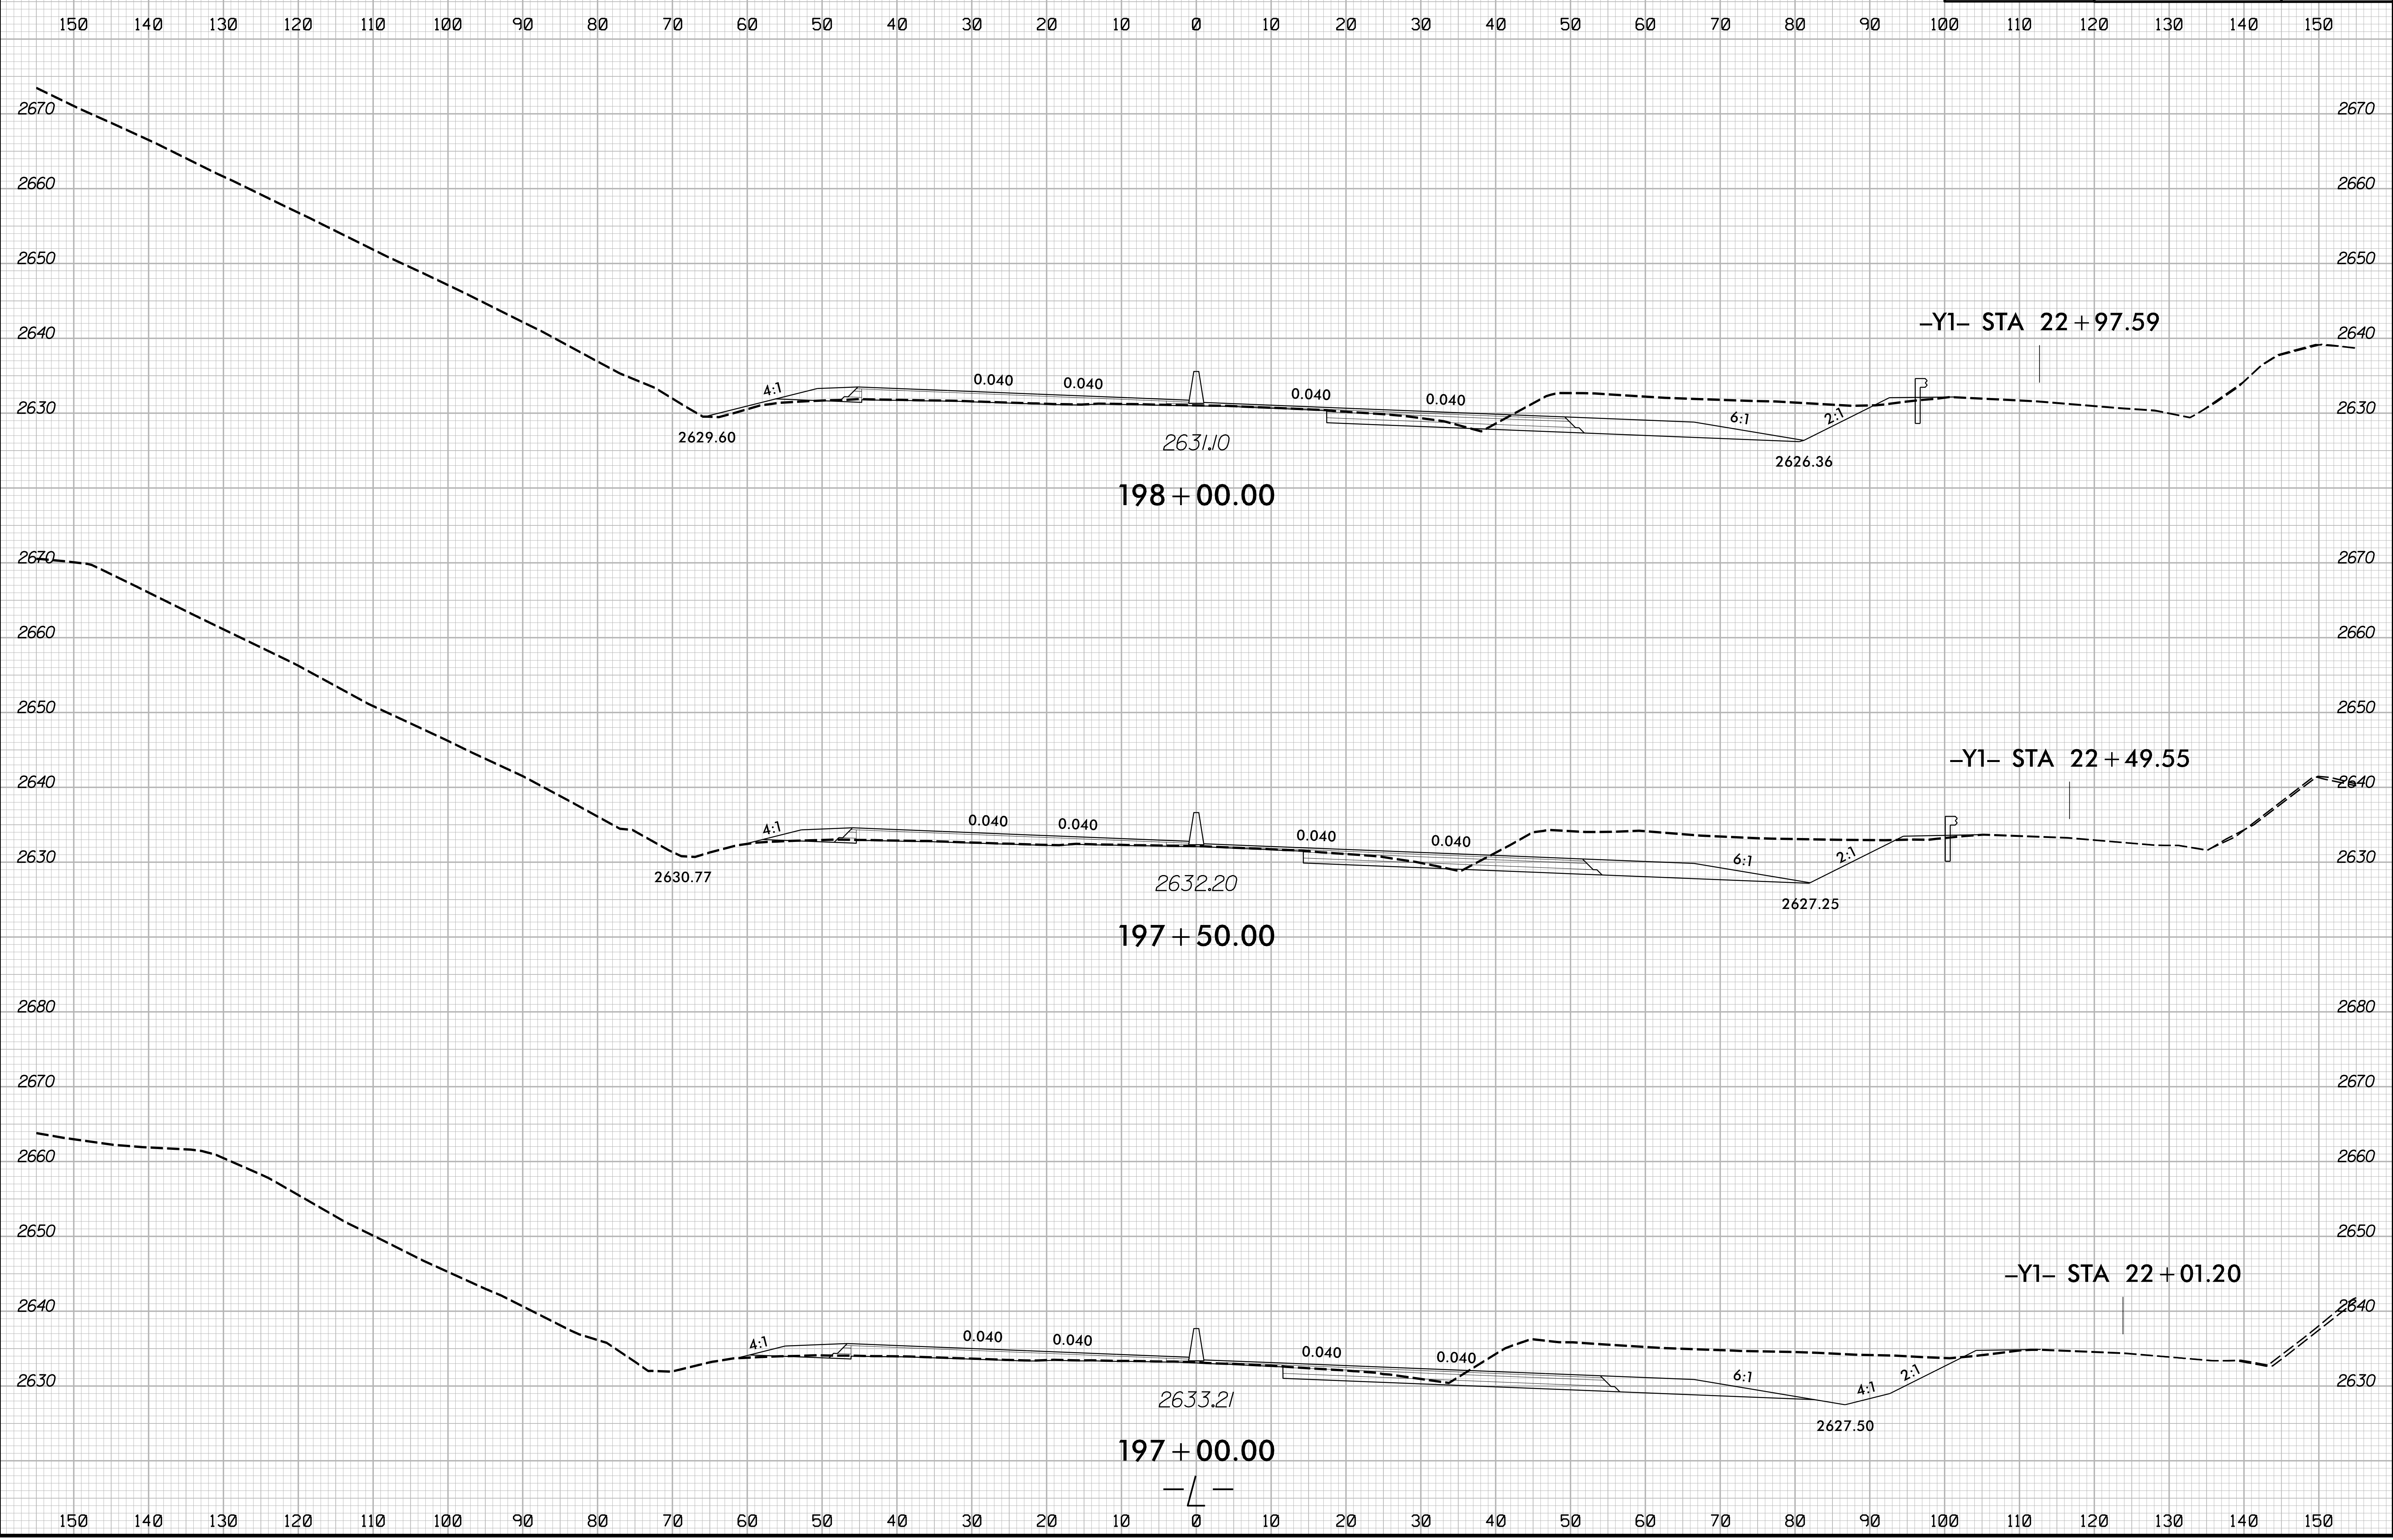

PROJ. REFERENCE NO. HB-0003	SHEET NO. X-15
--------------------------------	-------------------



4/25/2024
1:5:18:00:03_ardj_xpl.L.dgn
JSE/ETC/ETC