



8/23/99

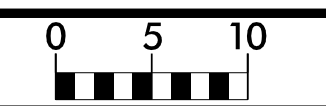

PROJ. REFERENCE NO.	SHEET NO.
HB-0003	X-16

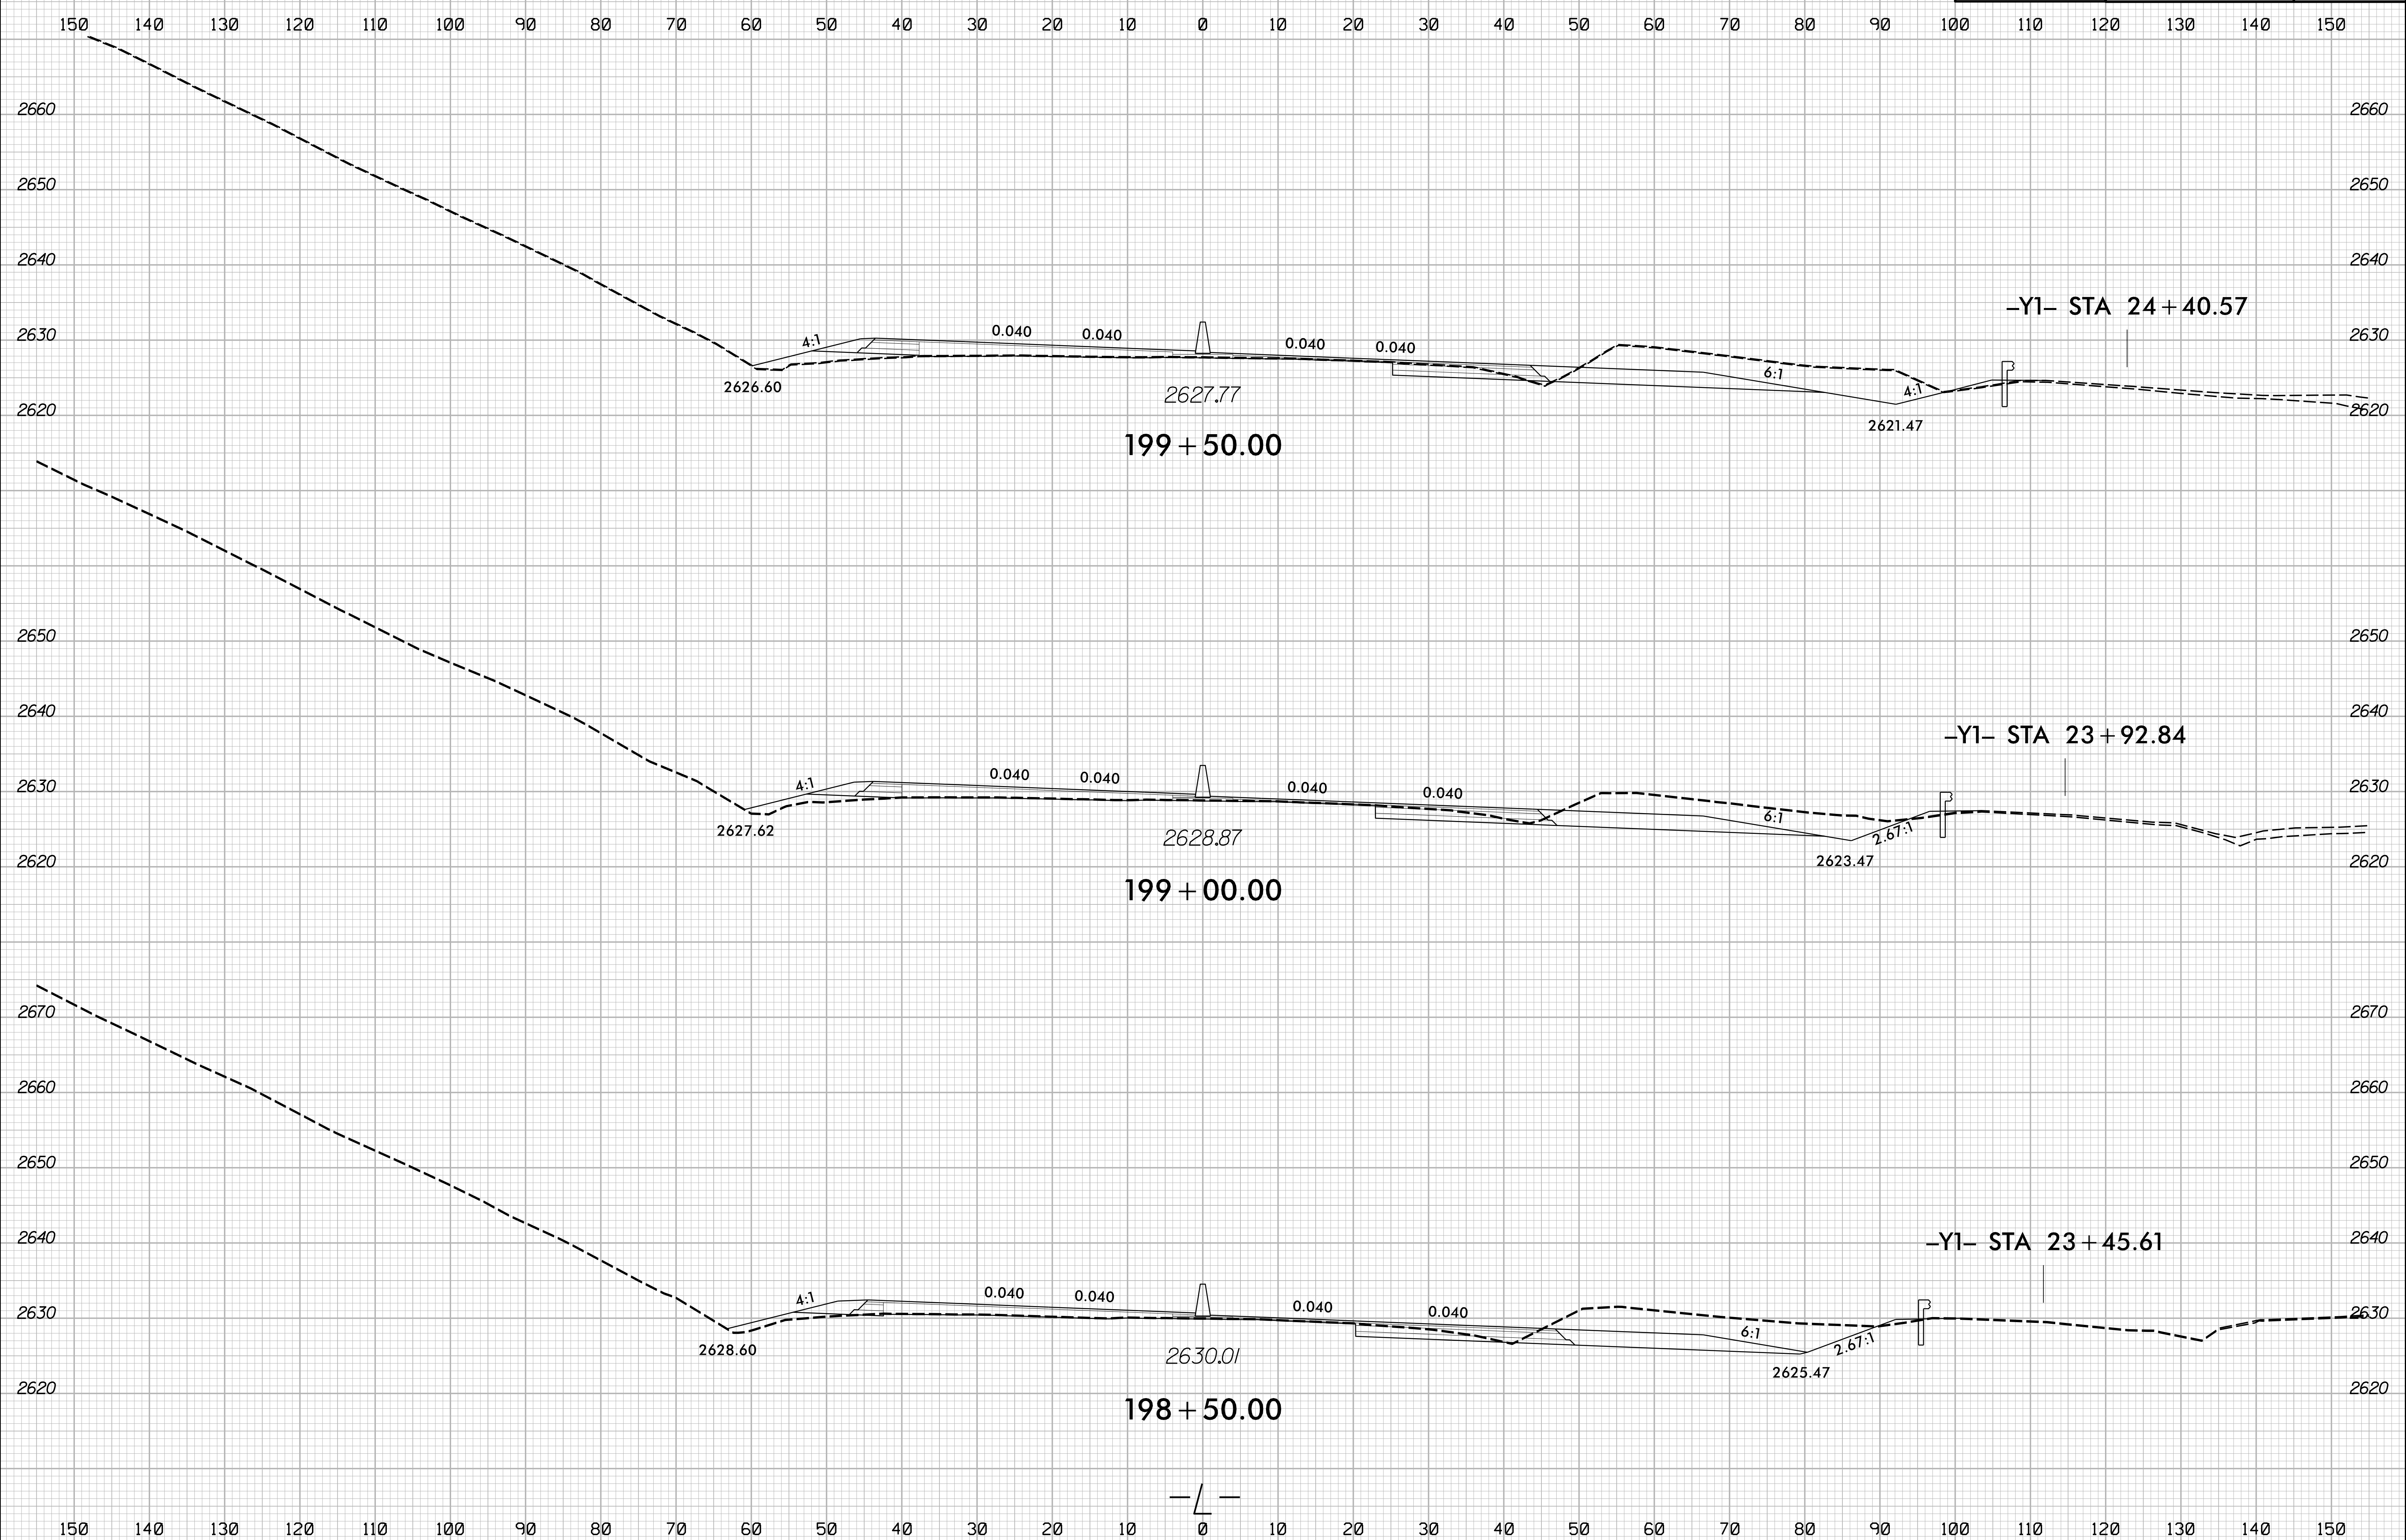

4/25/2024  
J:\HB\0003\_rdy\_xpl\_L.dgn  
J:\HB\0003\_rdy\_xpl\_L.dgn