

8/23/99




PROJ. REFERENCE NO.	SHEET NO.
HB-0003	X-18


150 140 130 120 110 100 90 80 70 60 50 40 30 20 10 0 10 20 30 40 50 60 70 80 90 100 110 120 130 140 150



201 + 50.00

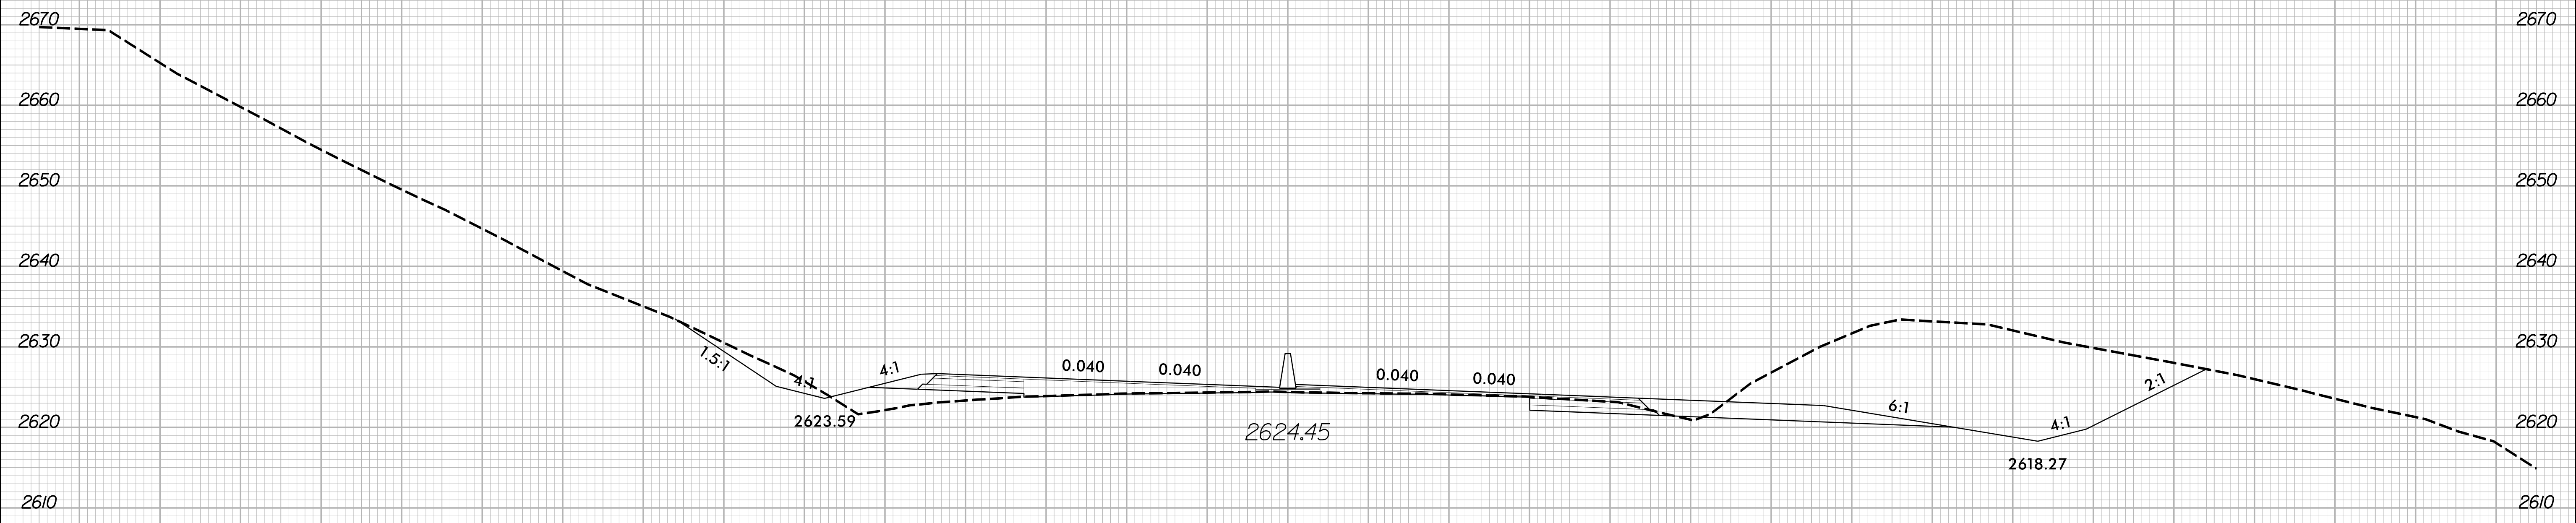

201 + 00.00

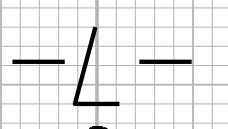

150 140 130 120 110 100 90 80 70 60 50 40 30 20 10 0 10 20 30 40 50 60 70 80 90 100 110 120 130 140 150

4/25/2024  
1:5:18:00:03-ar.dwg\_xpl.L.dgn  
JSE:ELC