


8/23/99

0 5 10	PROJ. REFERENCE NO.	SHEET NO.
	HB-0003	X-19

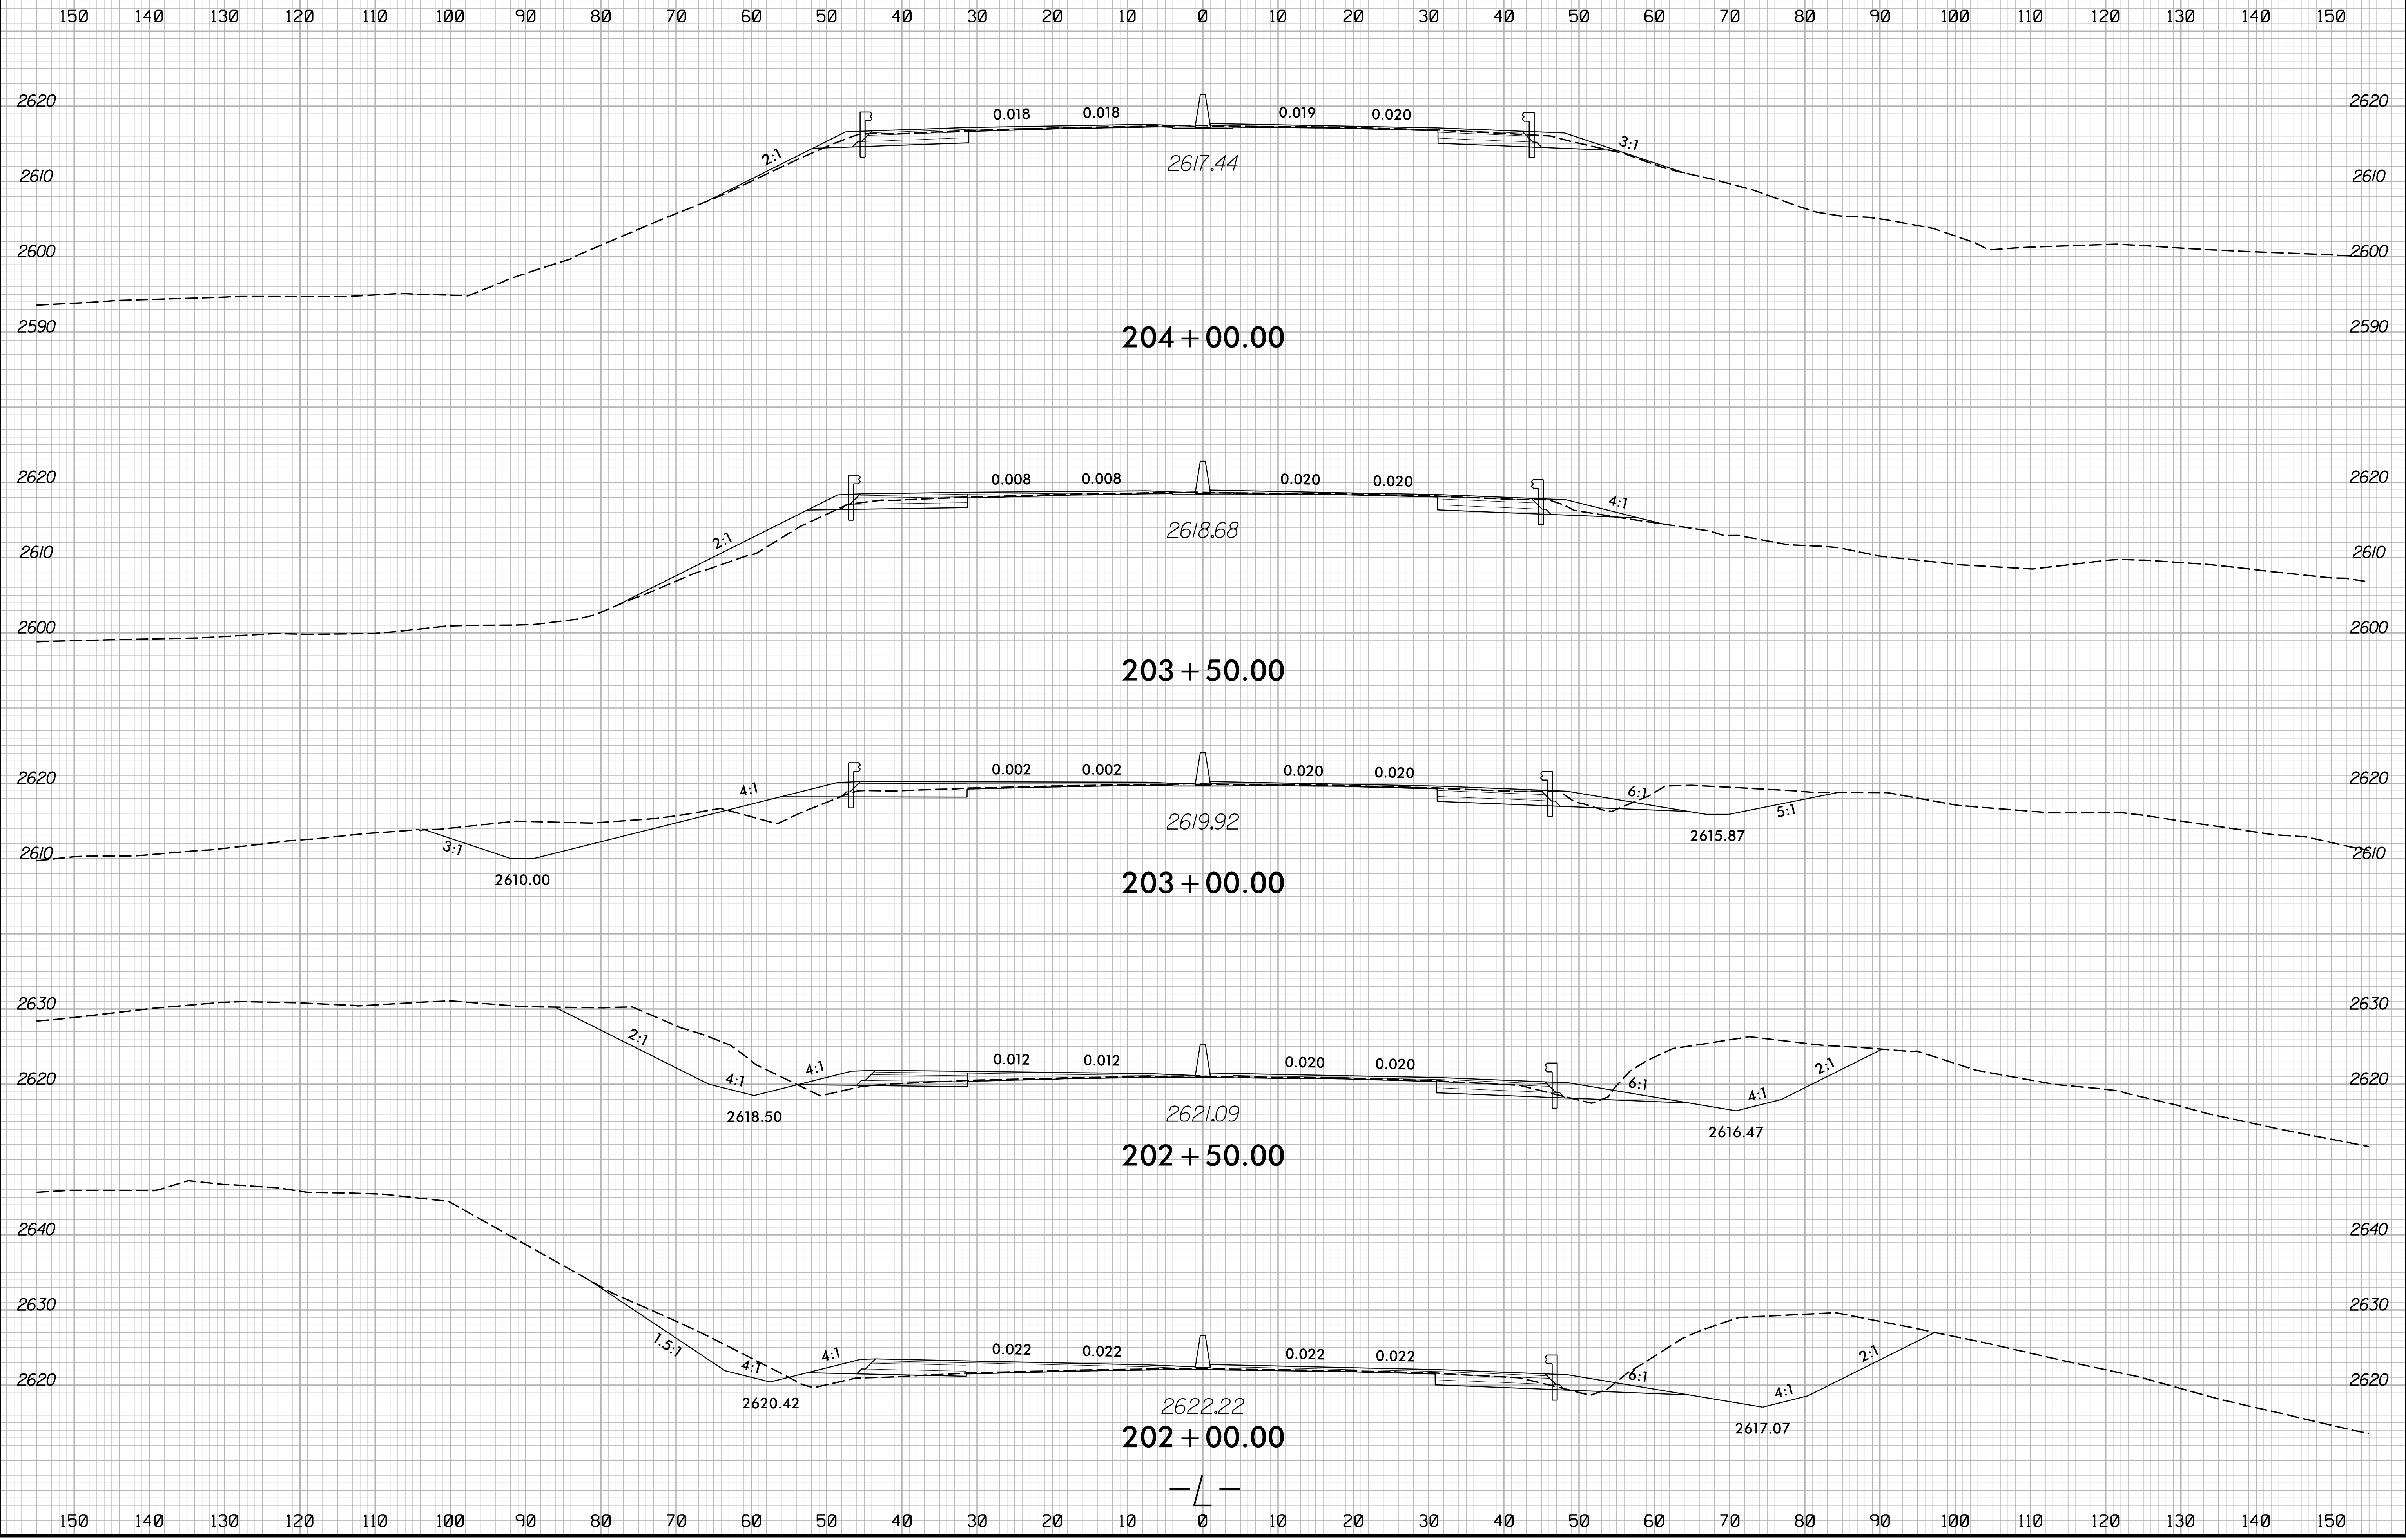

4/25/2024  
1:5:18:0002\_rdy\_xpl.L.dgn  
JSE:ELC