


8/23/99



PROJ. REFERENCE NO.	SHEET NO.
HB-0003	X-27

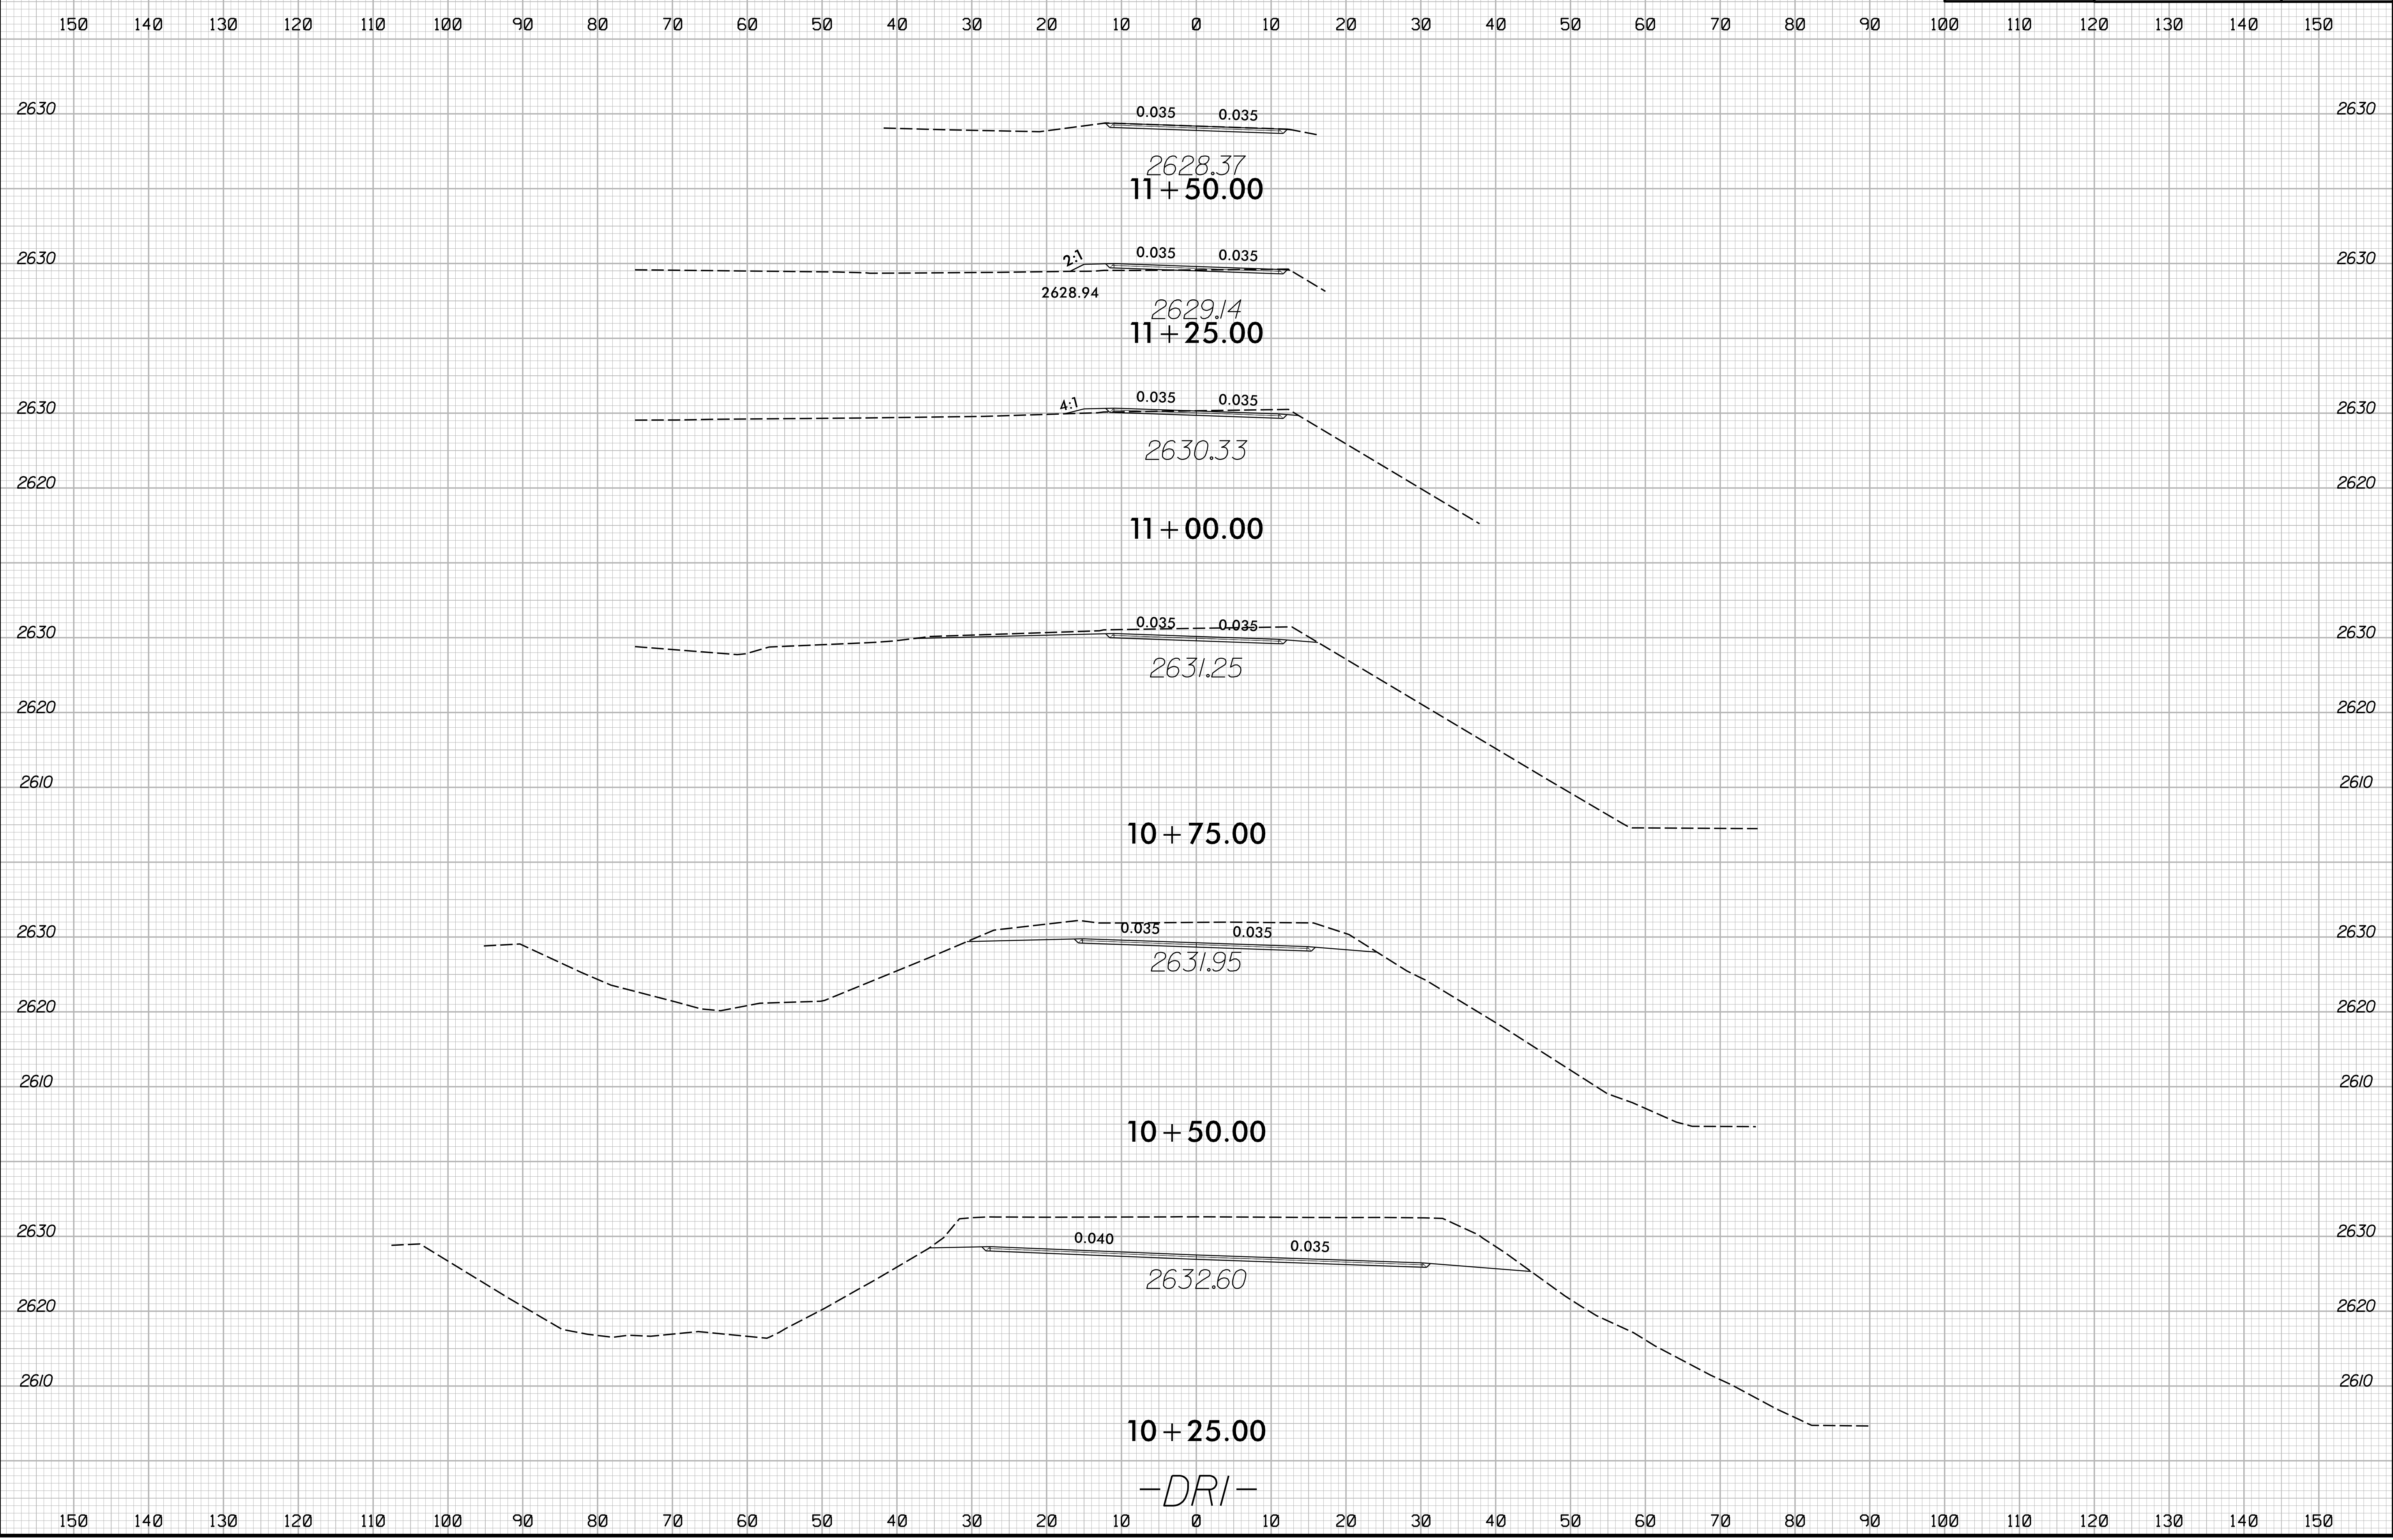

4/25/2024
1:5:18:00
1:5:18:00
1:5:18:00

-DRI-