


PA\2023\23128.01\HB-0003\Structures\DWG\PRECAST_CULVERT\HB0003-PRECAST-CUL.dgn 4/4/2024 11:02:13 AM

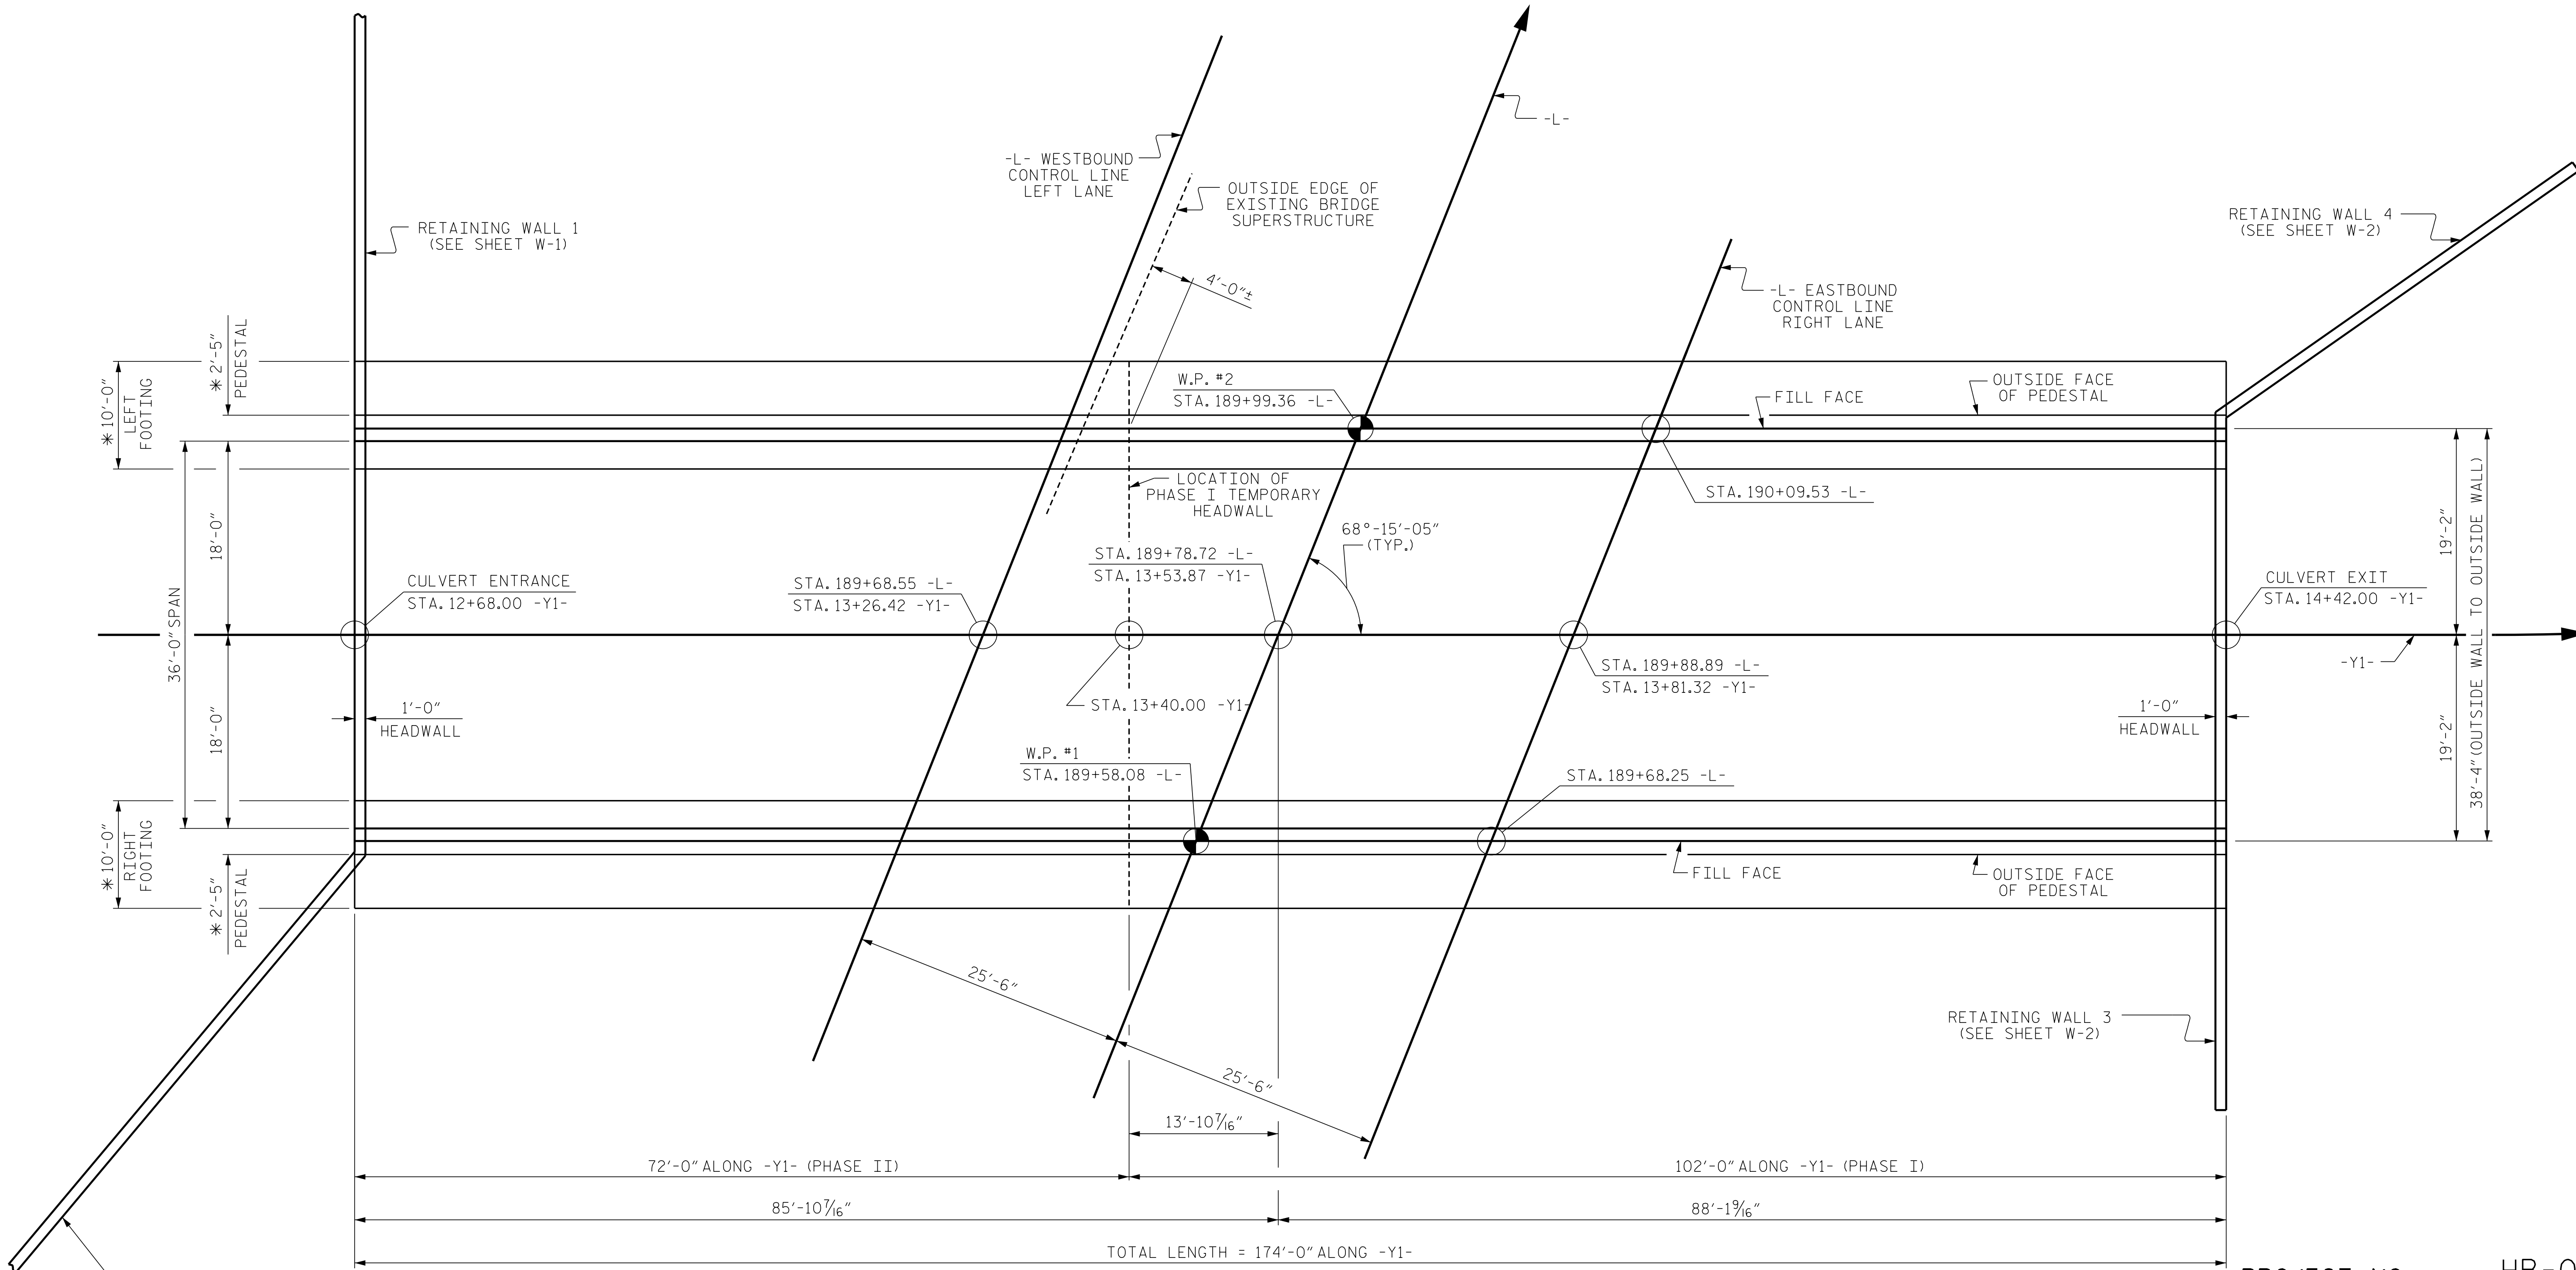

PLAN

NOTE:
 * ACTUAL FOOTING AND PEDESTAL DIMENSIONS TO BE DESIGNED BY THE CONTRACTOR. ESTIMATED SIZES SHOWN ARE FOR BIDDING PURPOSES ONLY.

WORK ON THE FOOTINGS SHALL NOT BEGIN UNTIL SURCHARGE IS PLACED AND SETTLEMENT IS MONITORED. FOR SURCHARGE PLANS AND STAGING, SEE SEPARATE PLANS.



PROJECT NO. HB-0003
HAYWOOD COUNTY
 STATION: 189+78.72 -L-

SHEET 4 OF 5

DRAWN BY : D. HODGE DATE : 12/22
 CHECKED BY : T. KOCH DATE : 9/23

DOCUMENT NOT CONSIDERED FINAL UNLESS ALL SIGNATURES COMPLETED

ENGINEER OF RECORD
 4/4/2024

Approved by:
 Thomas K. Koch
 WETHERILL ENGINEERING

1223 Jones Franklin Rd.
 Raleigh, N.C. 27606
 Bus: 919 851 8077
 Fax: 919 851 8107
 LICENSE NO. F-0377

STATE OF NORTH CAROLINA
 DEPARTMENT OF TRANSPORTATION
 RALEIGH

**PRECAST
 3-SIDED ARCH
 CULVERT
 36'-0" SPAN**

REVISIONS						SHEET NO.
NO.	BY:	DATE:	NO.	BY:	DATE:	S-4
1			3			TOTAL SHEETS
2			4			5