


PI = 10+50.00  
 EL = 2,628.08'  
 VC = 100'  
 (+)1.5000% (-)1.4000%  
 GRADE DATA -Y1-

PI = 15+50.00  
 EL = 2,621.08'  
 VC = 200'  
 (-)1.4000% (+)3.7000%  
 GRADE DATA -Y1-

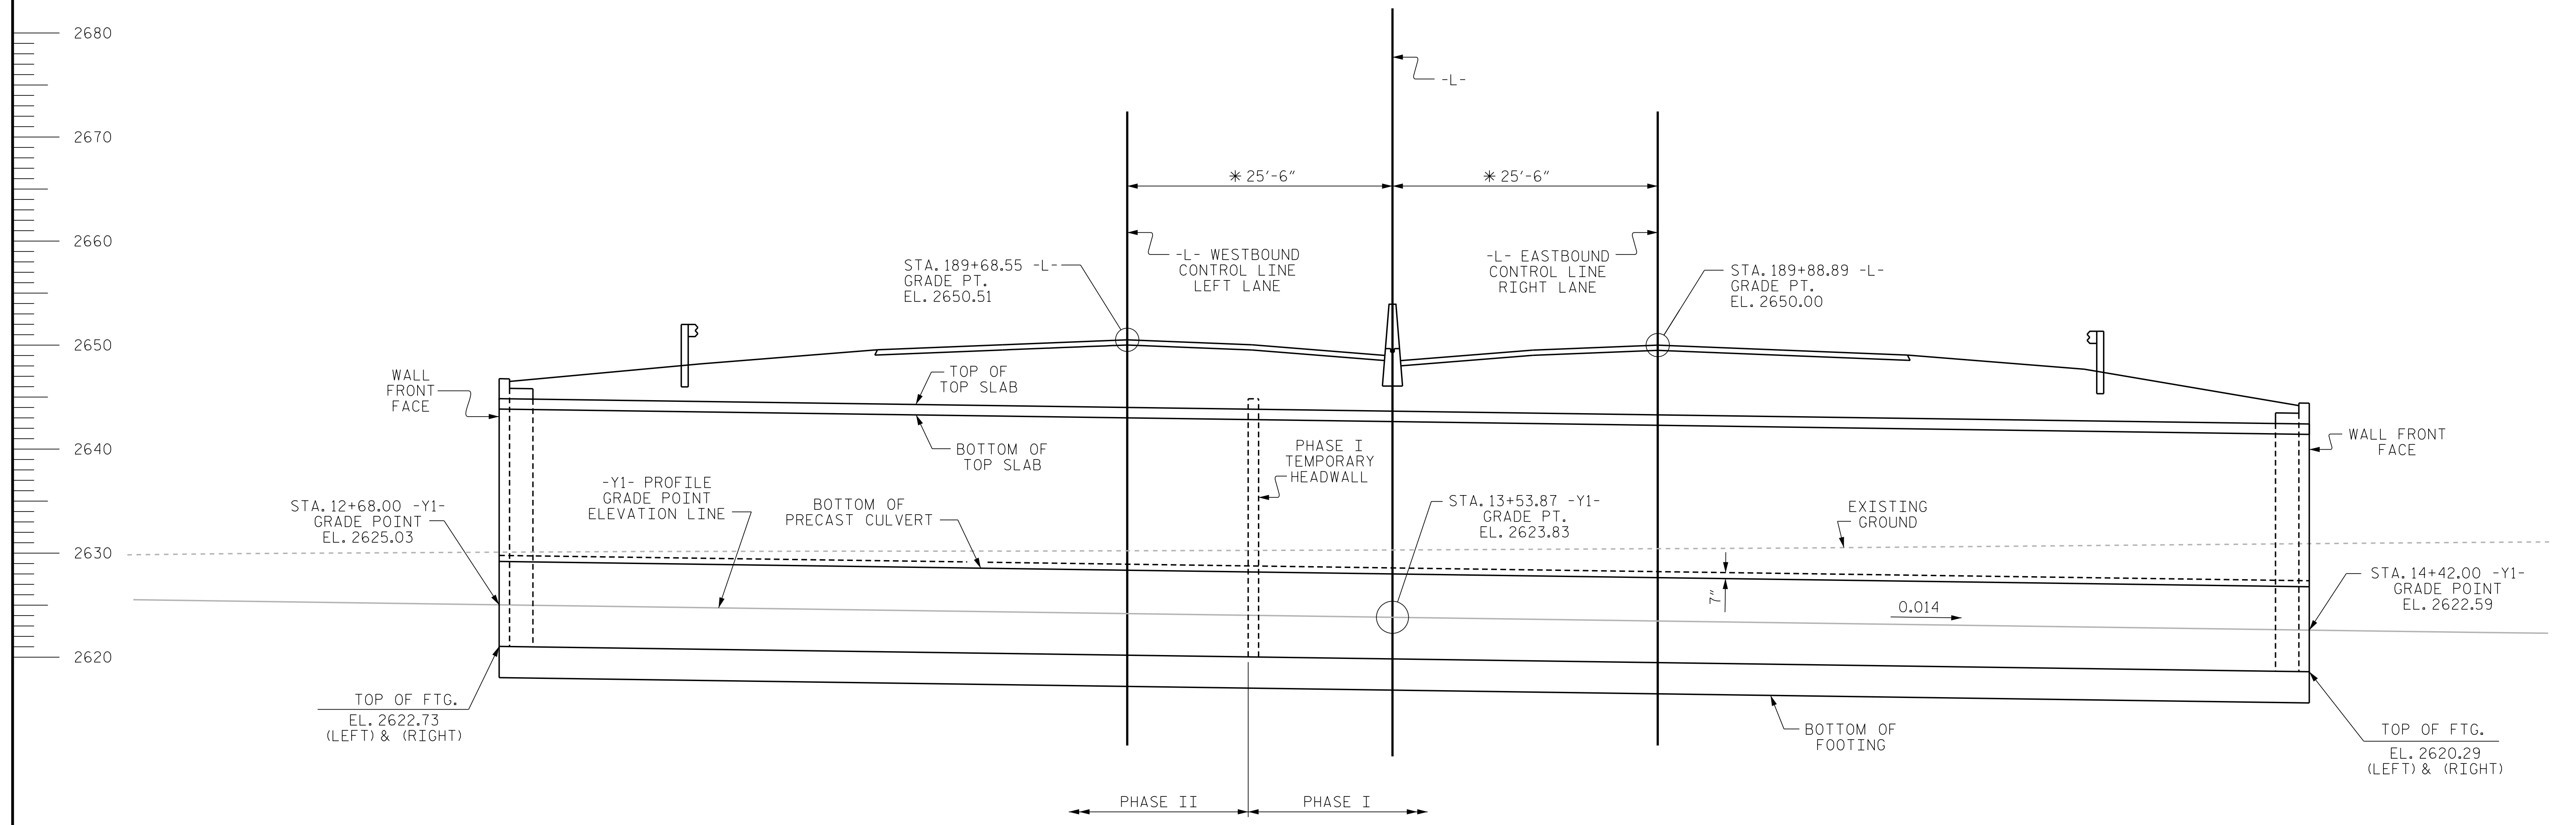

SECTION ALONG -Y1-

NOTE: ROADWAY SECTION SHOWN IS APPROXIMATE. SEE ROADWAY PLANS FOR ACTUAL SECTION AT THIS LOCATION.

RETAINING WALLS 1 THRU 4 NOT SHOWN FOR CLARITY.

TEMPORARY SHORING NOT SHOWN. FOR TEMPORARY SHORING AND SURCHARGE LOADING, SEE SURCHARGE DRAWINGS.


PROJECT NO. HB-0003  
HAYWOOD COUNTY  
 STATION: 189+78.72 -L-

SHEET 5 OF 5

P:\2023\23128.01\_HB-0003\Structures\DWG\PRECAST\_CULVERT\HB0003-PRECAST-CUL.dgn  
 4/4/2024 11:02:40 AM

DRAWN BY: D. HODGE DATE: 12/22  
 CHECKED BY: T. KOCH DATE: 9/23

DOCUMENT NOT CONSIDERED FINAL  
 UNLESS ALL SIGNATURES COMPLETED

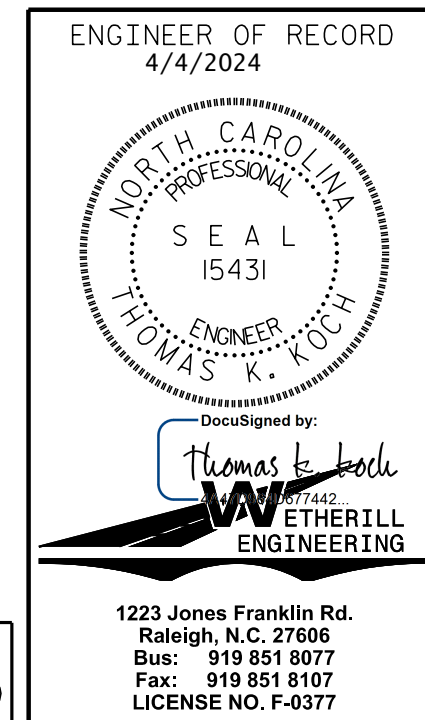

STATE OF NORTH CAROLINA  
 DEPARTMENT OF TRANSPORTATION  
 RALEIGH

**PRECAST  
 3-SIDED ARCH  
 CULVERT  
 36'-0" SPAN**

REVISIONS						SHEET NO.
NO.	BY:	DATE:	NO.	BY:	DATE:	S-5
1			3			TOTAL SHEETS
2			4			5

1223 Jones Franklin Rd.  
 Raleigh, N.C. 27606  
 Bus: 919 851 8077  
 Fax: 919 851 8107  
 LICENSE NO. F-0377