


P:\2023\2312801-HB-0003-Structures\DWG\CULVERT_EXT_12-2023\C-3 TO C-5 HB-003_SMU_CU_GENERAL EXT_LAYOUT AND REINF PLAN.dgn
5/11/2024 3:11:05 PM

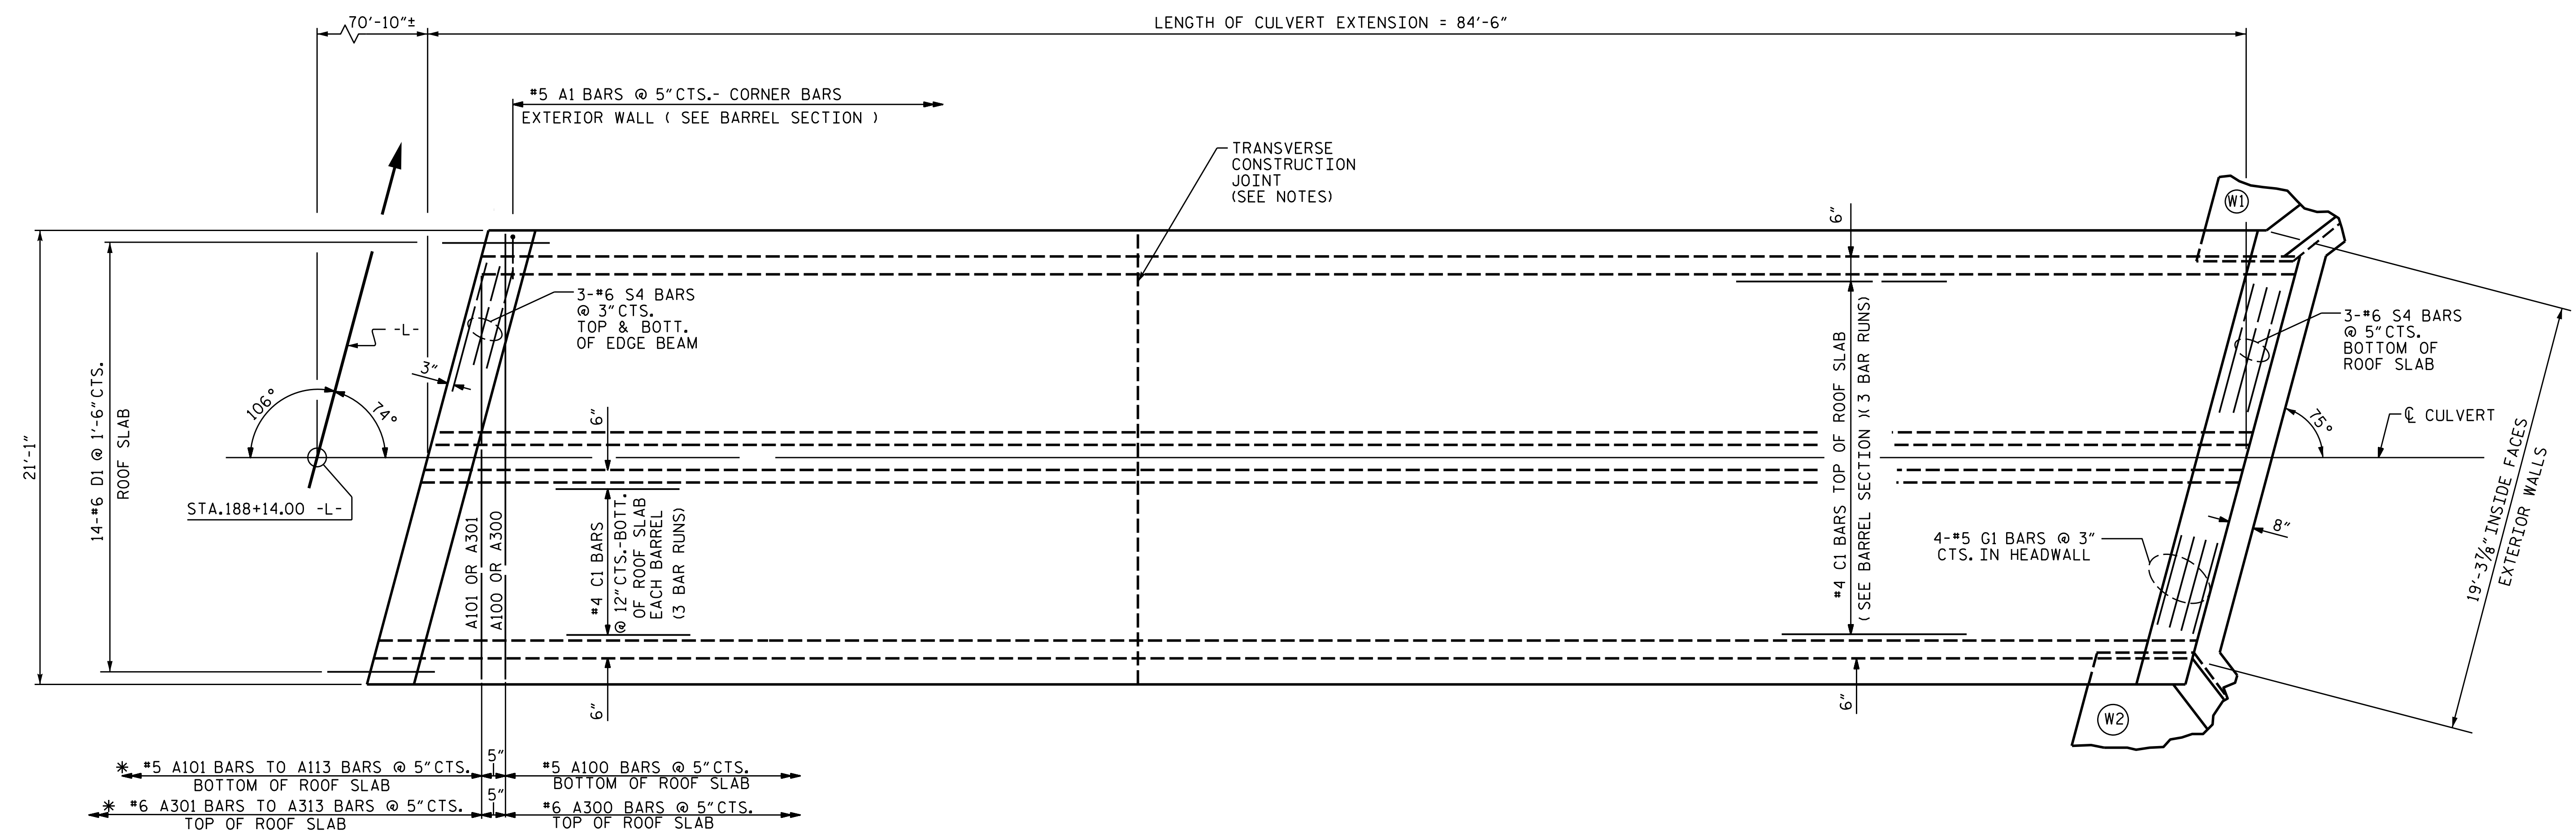

ROOF SLAB
* CUT BARS SAME BOTH ENDS

PROJECT NO. HB-0003
HAYWOOD COUNTY
STATION: 188+14.00 -L-

DRAWN BY : J. PENDERGRAFT DATE : 12-4-23
CHECKED BY : J. DILWORTH DATE : 12-4-23

DOCUMENT NOT CONSIDERED FINAL
UNLESS ALL SIGNATURES COMPLETED

ENGINEER OF RECORD
5/1/2024

NORTH CAROLINA
PROFESSIONAL
SEAL
054072
ENGINEER
JUAN D. MOSQUERA

15801 Brixham Hill Ave, Suite 530
Charlotte, N.C. 28277
Bus: 704 919 1880
Fax: 919 851 8107
LICENSE NO. F-0377

STATE OF NORTH CAROLINA
DEPARTMENT OF TRANSPORTATION
RALEIGH

**DOUBLE
9 FT. X 8 FT.
REINFORCED CONCRETE
BOX CULVERT
EXTENSION**

REVISIONS					
NO.	BY:	DATE:	NO.	BY:	DATE:
1			3		
2			4		

SHEET NO.
C-5
TOTAL SHEETS
9