

5/28/24


-Y1-

NC 215 (CHAMPION DR.)

WETHERILL ENGINEERING
 1223 Jones Franklin Rd.
 Raleigh, N.C. 27606
 License No. F-0377
 Bus: 919 851 8077
 Fax: 919 851 8107

TRANSPORTATION PLANNING/DESIGN • BRIDGE/STRUCTURE DESIGN
 CIVIL/SITE DESIGN - GIS/GPS - CONSTRUCTION OBSERVATION


PROJECT REFERENCE NO. HB-0004	SHEET NO. 12
ROADWAY DESIGN ENGINEER 5/16/2024	HYDRAULICS ENGINEER 5/16/2024
 Jonathan C. Heiber 05/16/2024	 Matthew L. Harvey 05/16/2024
DOCUMENT NOT CONSIDERED FINAL UNLESS ALL SIGNATURES COMPLETED	

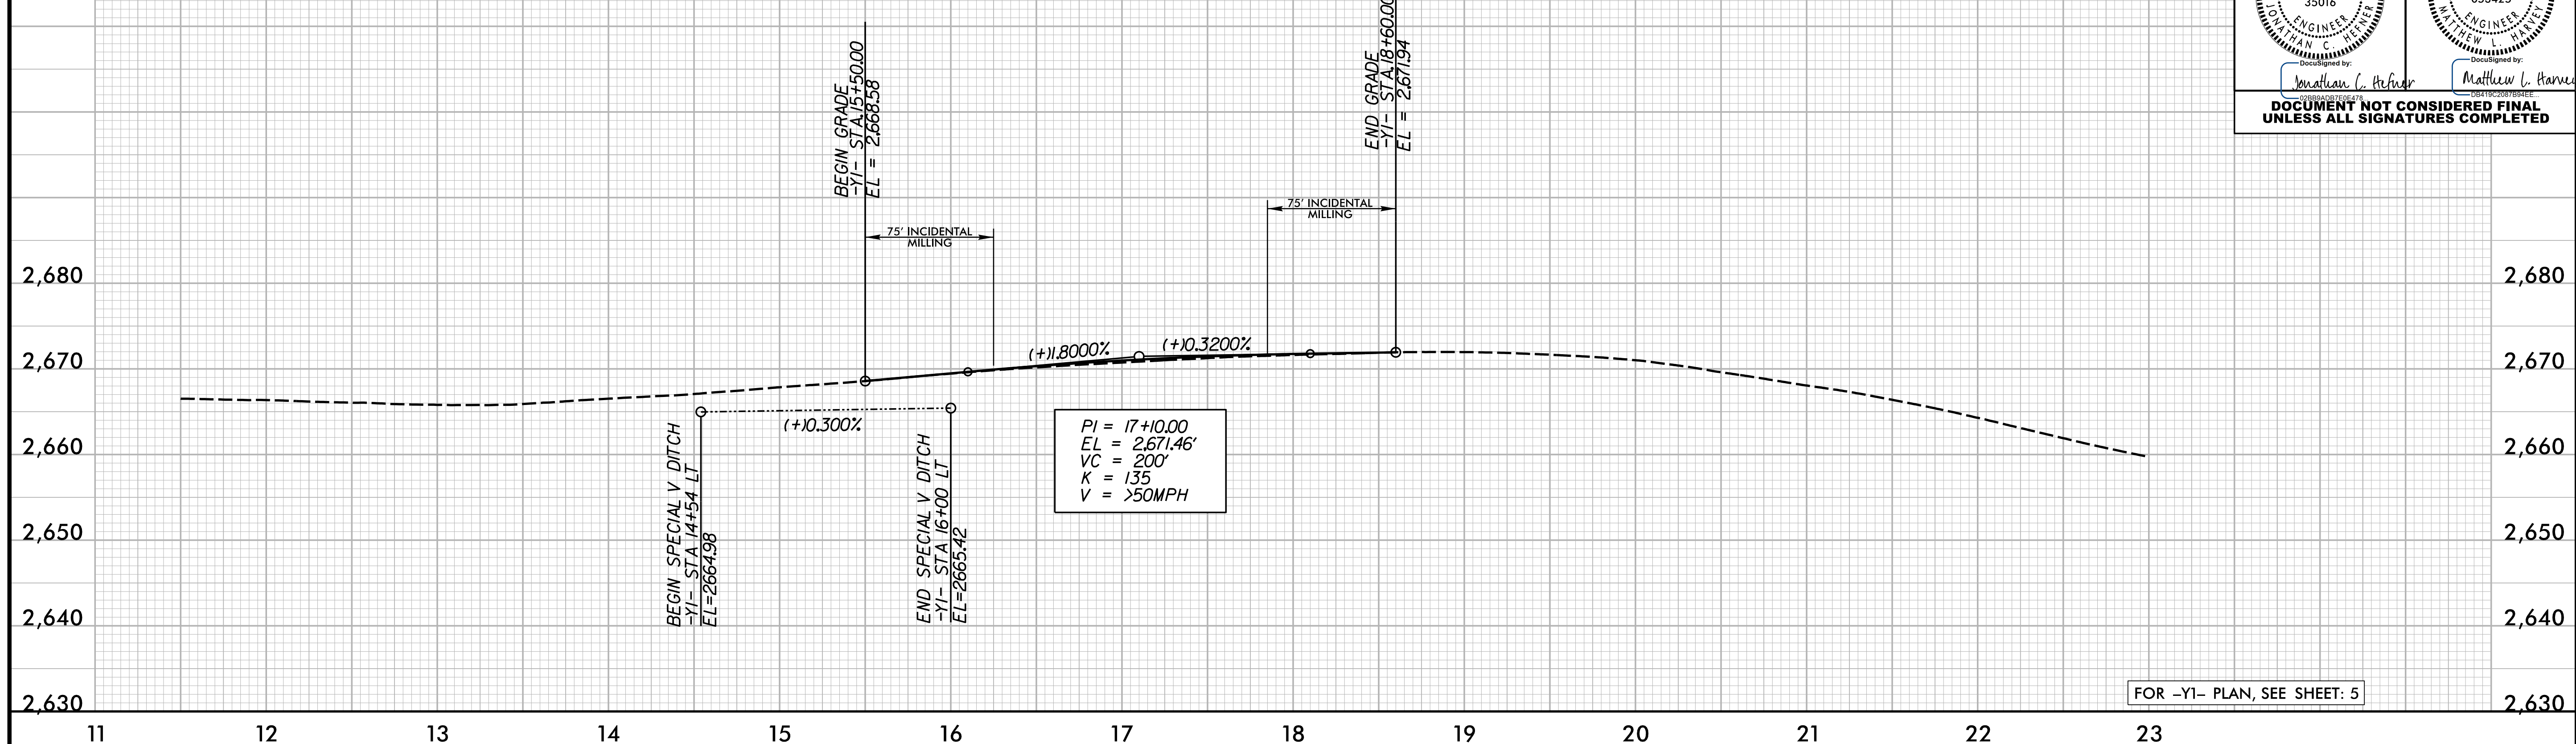

FOR -Y1- PLAN, SEE SHEET: 5

-YIRPA-

OFF RAMP

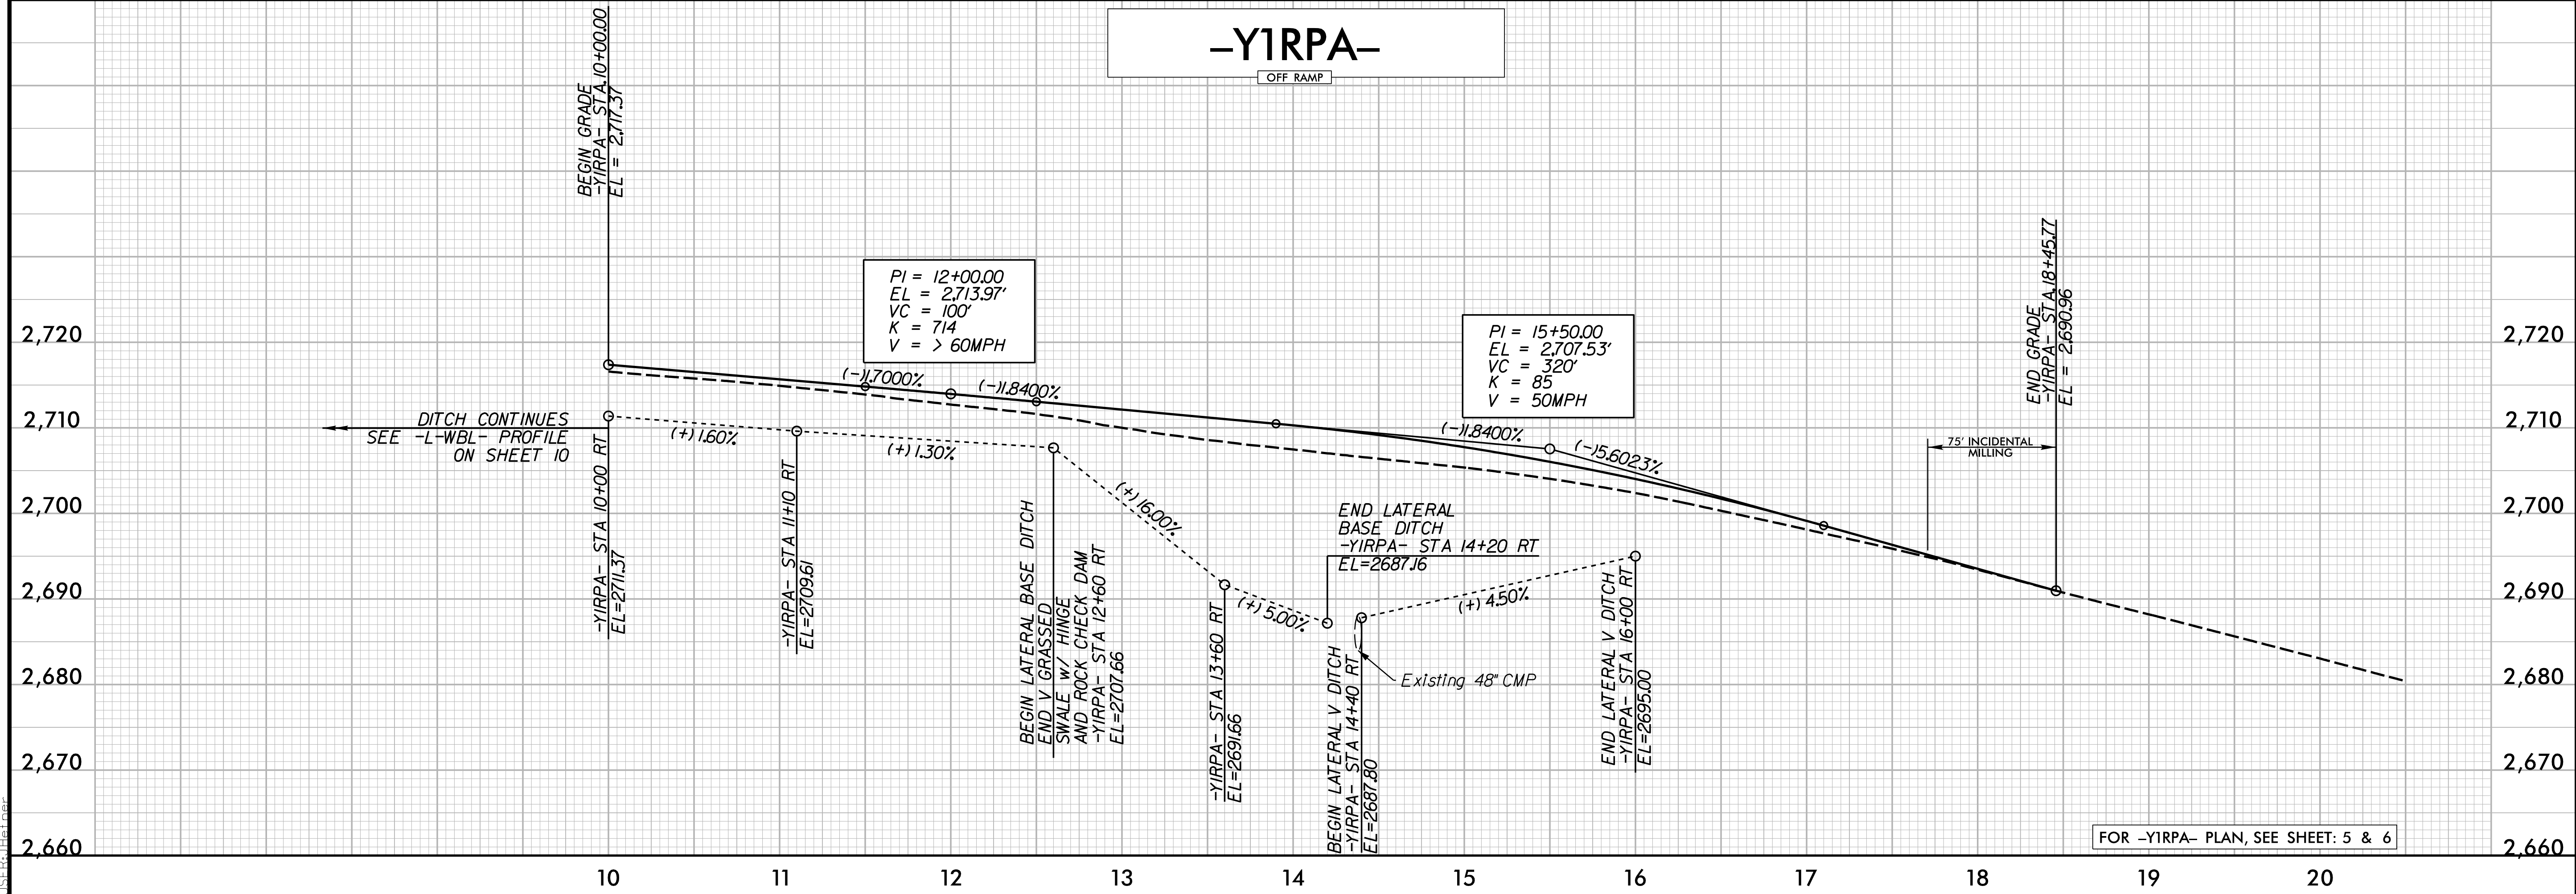

FOR -YIRPA- PLAN, SEE SHEET: 5 & 6

5/16/2024 11:55:13 AM
5/16/2024 11:55:13 AM
5/16/2024 11:55:13 AM