

5/28/2024


# -Y1RPB-

ON RAMP

**WETHERILL ENGINEERING**  
 1223 Jones Franklin Rd.  
 Raleigh, N.C. 27606  
 License No. F-0377  
 Bus: 919 851 8077  
 Fax: 919 851 8107

TRANSPORTATION PLANNING/DESIGN - BRIDGE/STRUCTURE DESIGN  
 CIVIL/SITE DESIGN - GIS/GPS - CONSTRUCTION OBSERVATION


PROJECT REFERENCE NO. <b>HB-0004</b>	SHEET NO. <b>13</b>
ROADWAY DESIGN ENGINEER 5/16/2024	HYDRAULICS ENGINEER 5/16/2024
SEAL 35016 JONATHAN C. HOFFER	SEAL 053425 MATTHEW L. HARVEY
DESIGNED BY: Jonathan C. Hoffer	
CHECKED BY: Matthew L. Harvey	
<b>DOCUMENT NOT CONSIDERED FINAL UNLESS ALL SIGNATURES COMPLETED</b>	

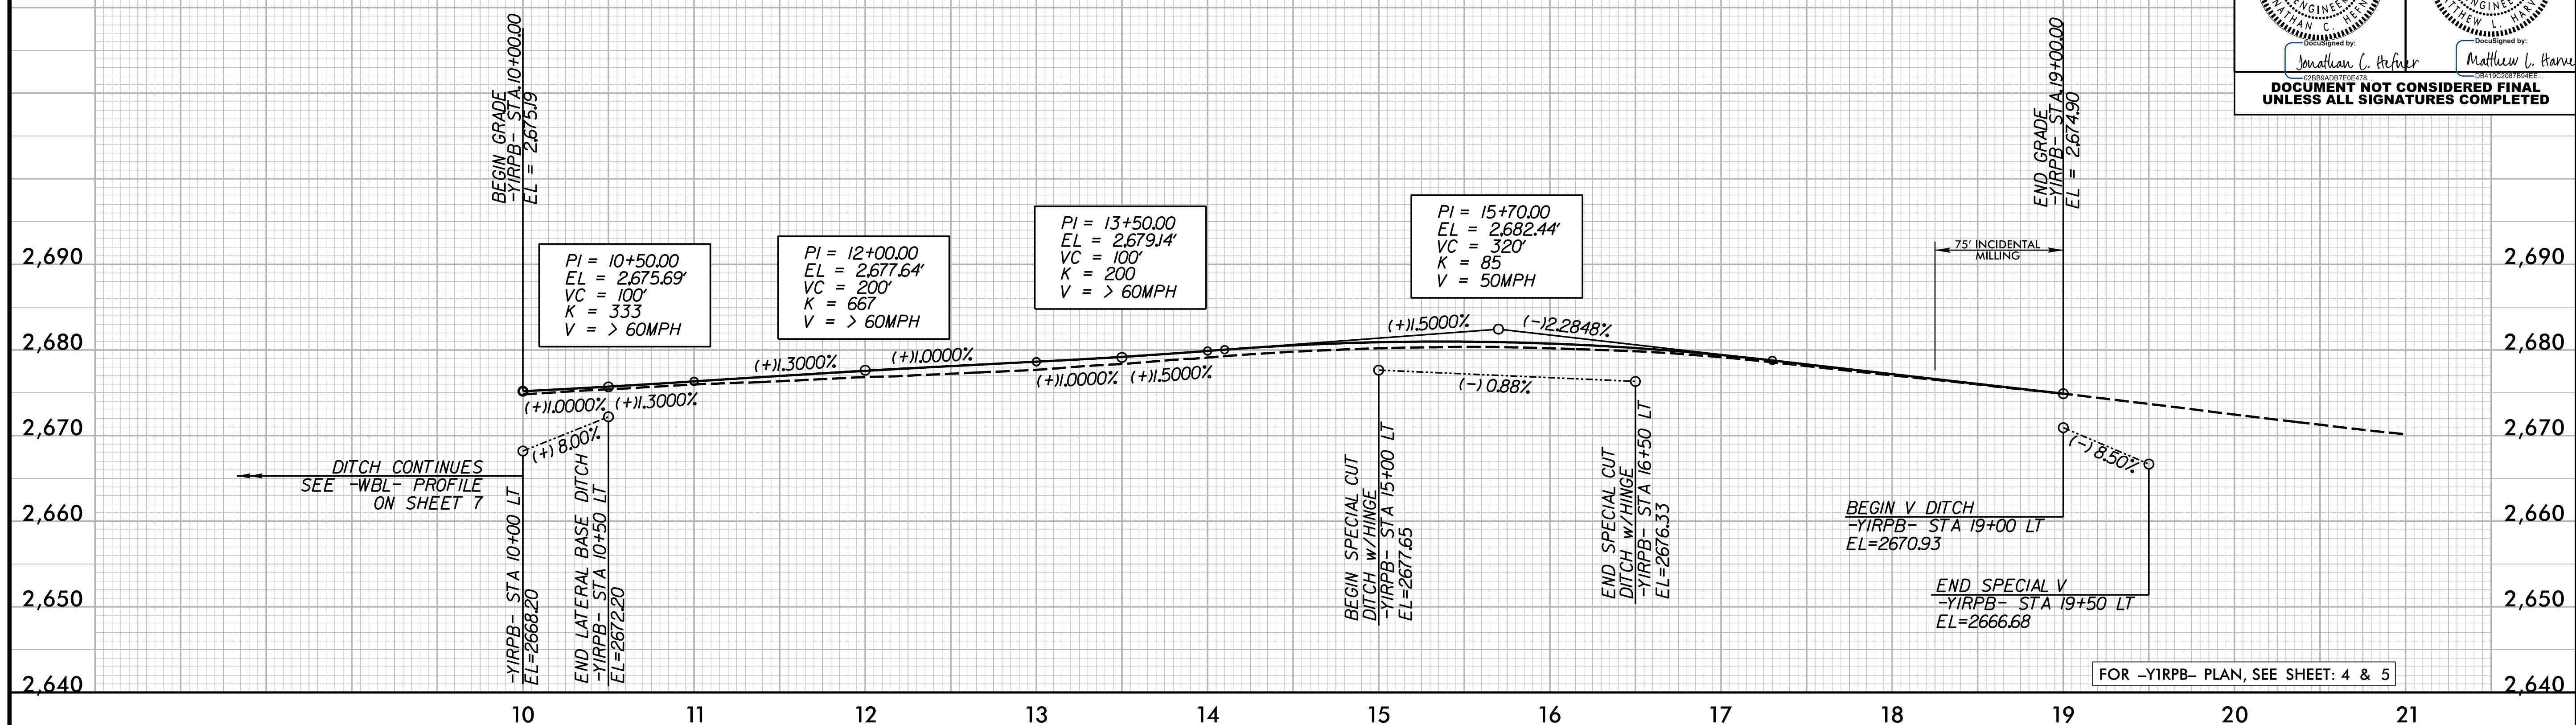

FOR -Y1RPB- PLAN, SEE SHEET: 4 & 5

# -Y1RPC-

OFF RAMP

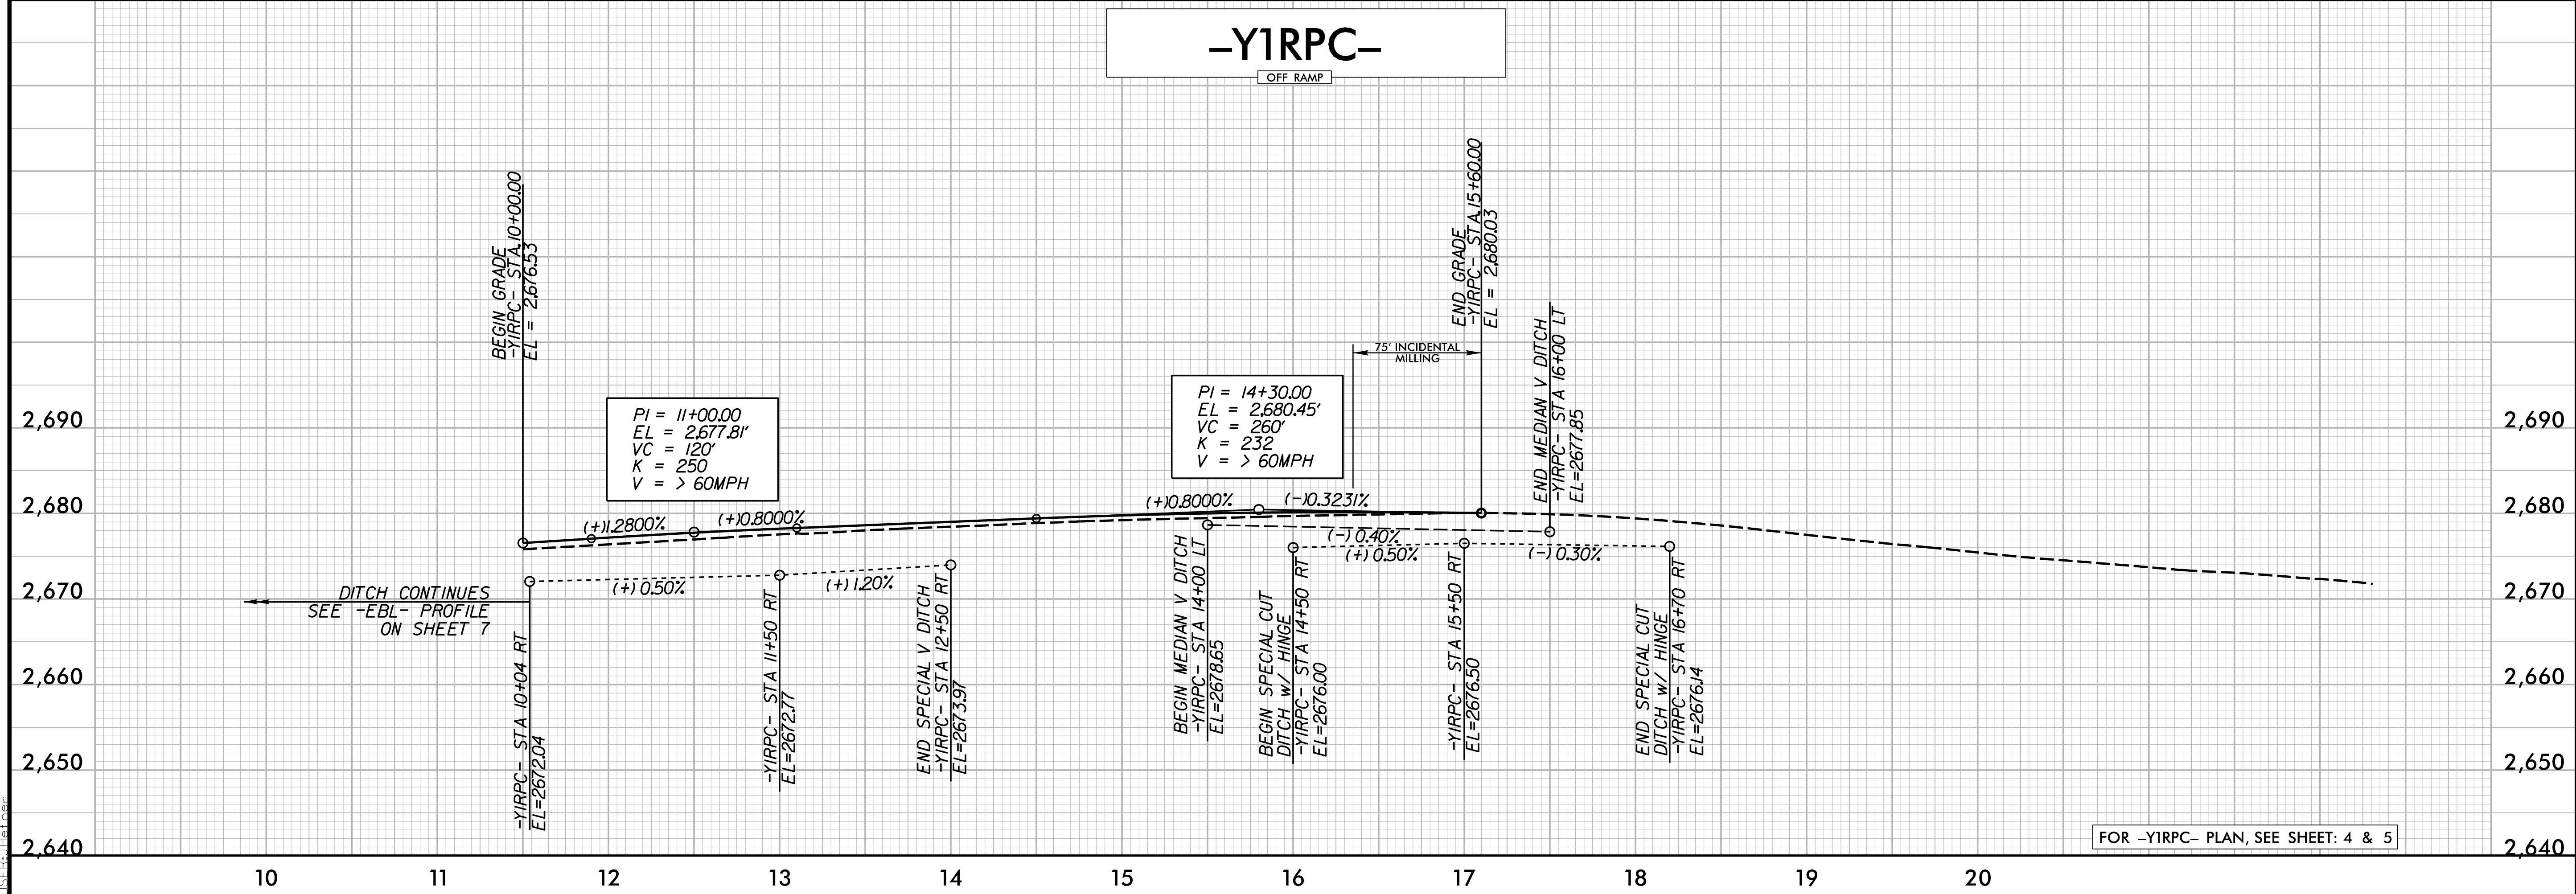

FOR -Y1RPC- PLAN, SEE SHEET: 4 & 5

5/16/2024 11:55:13 AM