

5/28/24


-YIRPD-

ON RAMP

WETHERILL ENGINEERING
 1223 Jones Franklin Rd.
 Raleigh, N.C. 27606
 License No. F-0377
 Bus: 919 851 8077
 Fax: 919 851 8107


TRANSPORTATION PLANNING/DESIGN • BRIDGE/STRUCTURE DESIGN
 CIVIL/SITE DESIGN - GIS/GPS - CONSTRUCTION OBSERVATION

PROJECT REFERENCE NO. HB-0004	SHEET NO. 14
ROADWAY DESIGN ENGINEER 5/16/2024	HYDRAULICS ENGINEER 5/16/2024
SEAL 35016 JONATHAN C. HEFNER	SEAL 053425 MATTHEW L. HARVE
DOCUMENT NOT CONSIDERED FINAL UNLESS ALL SIGNATURES COMPLETED	

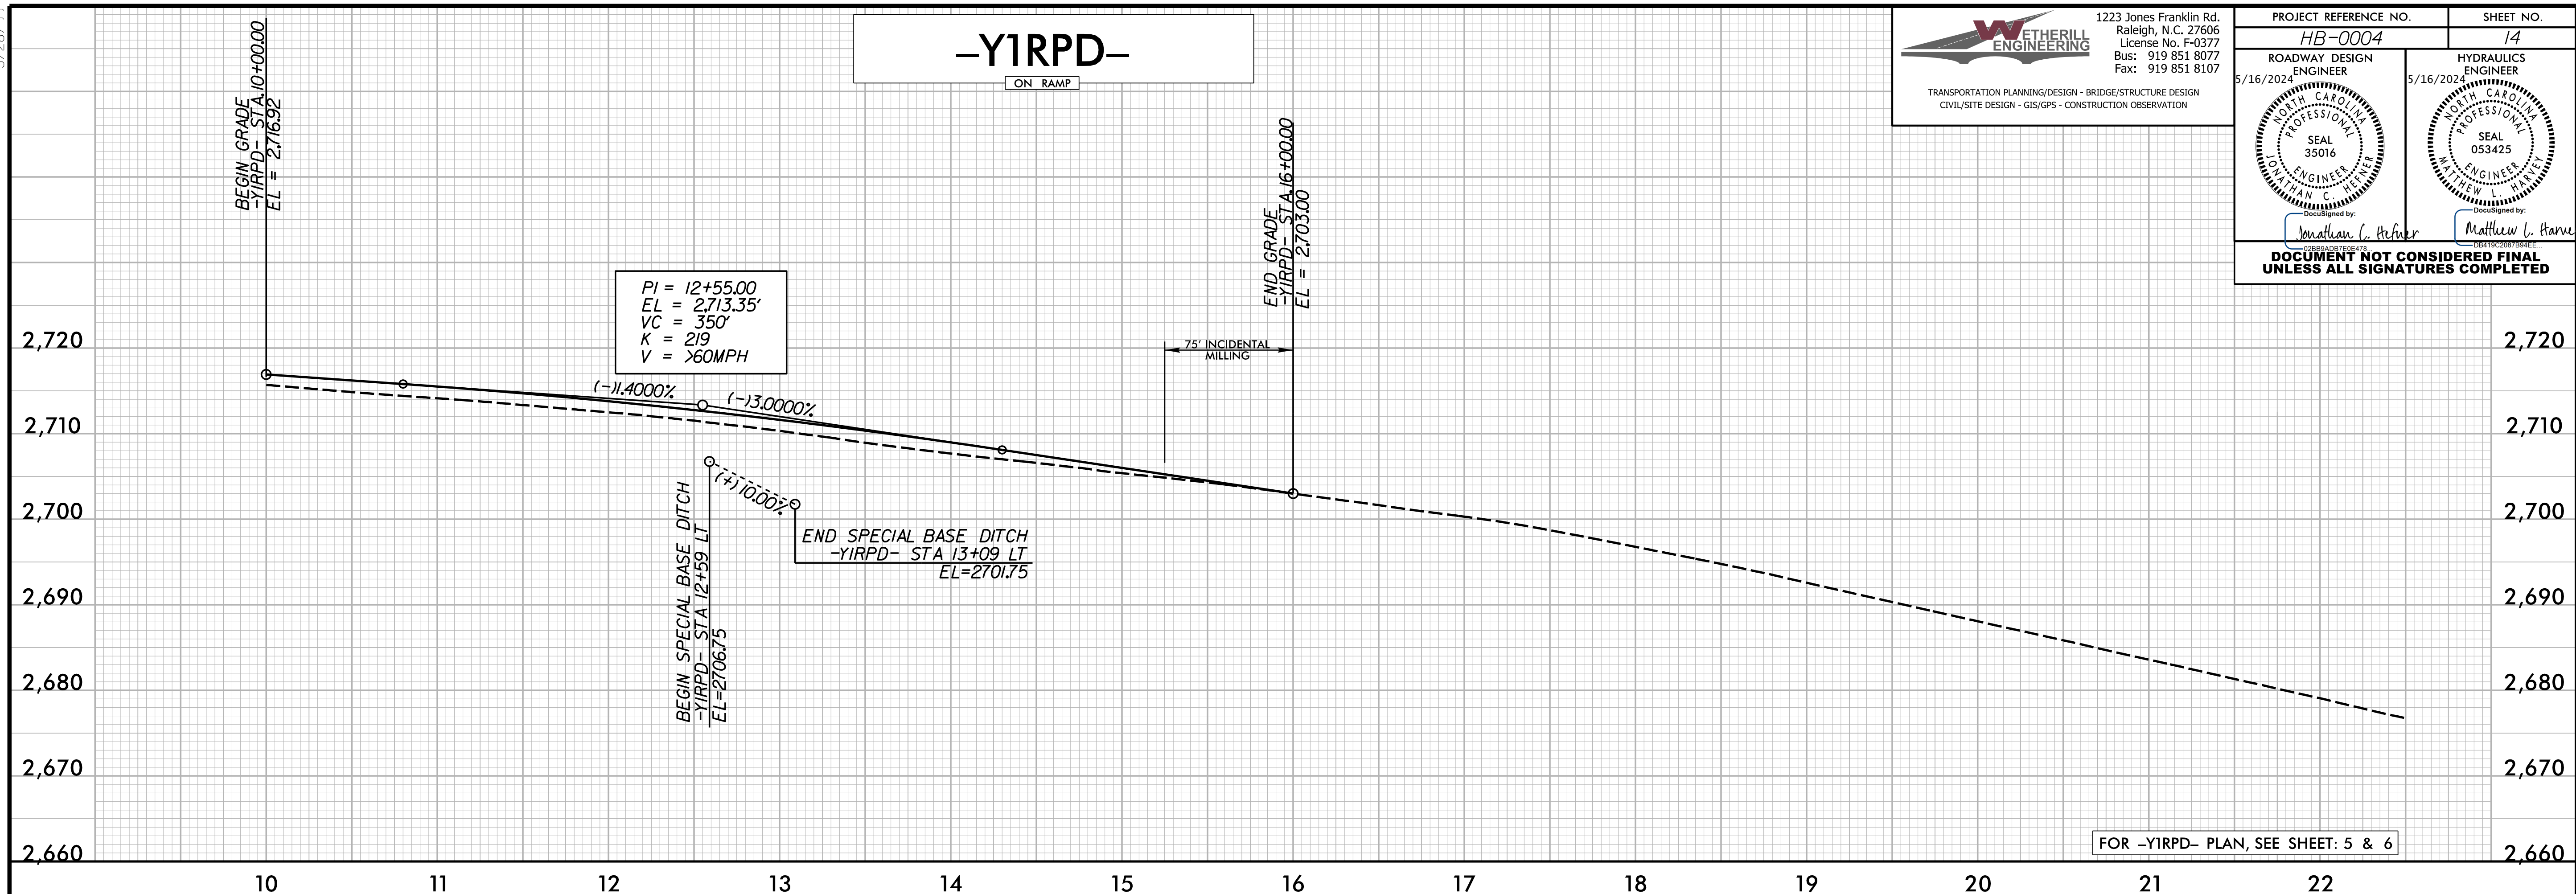

-DET-EBL-

DETOUR EASTBOUND I-40

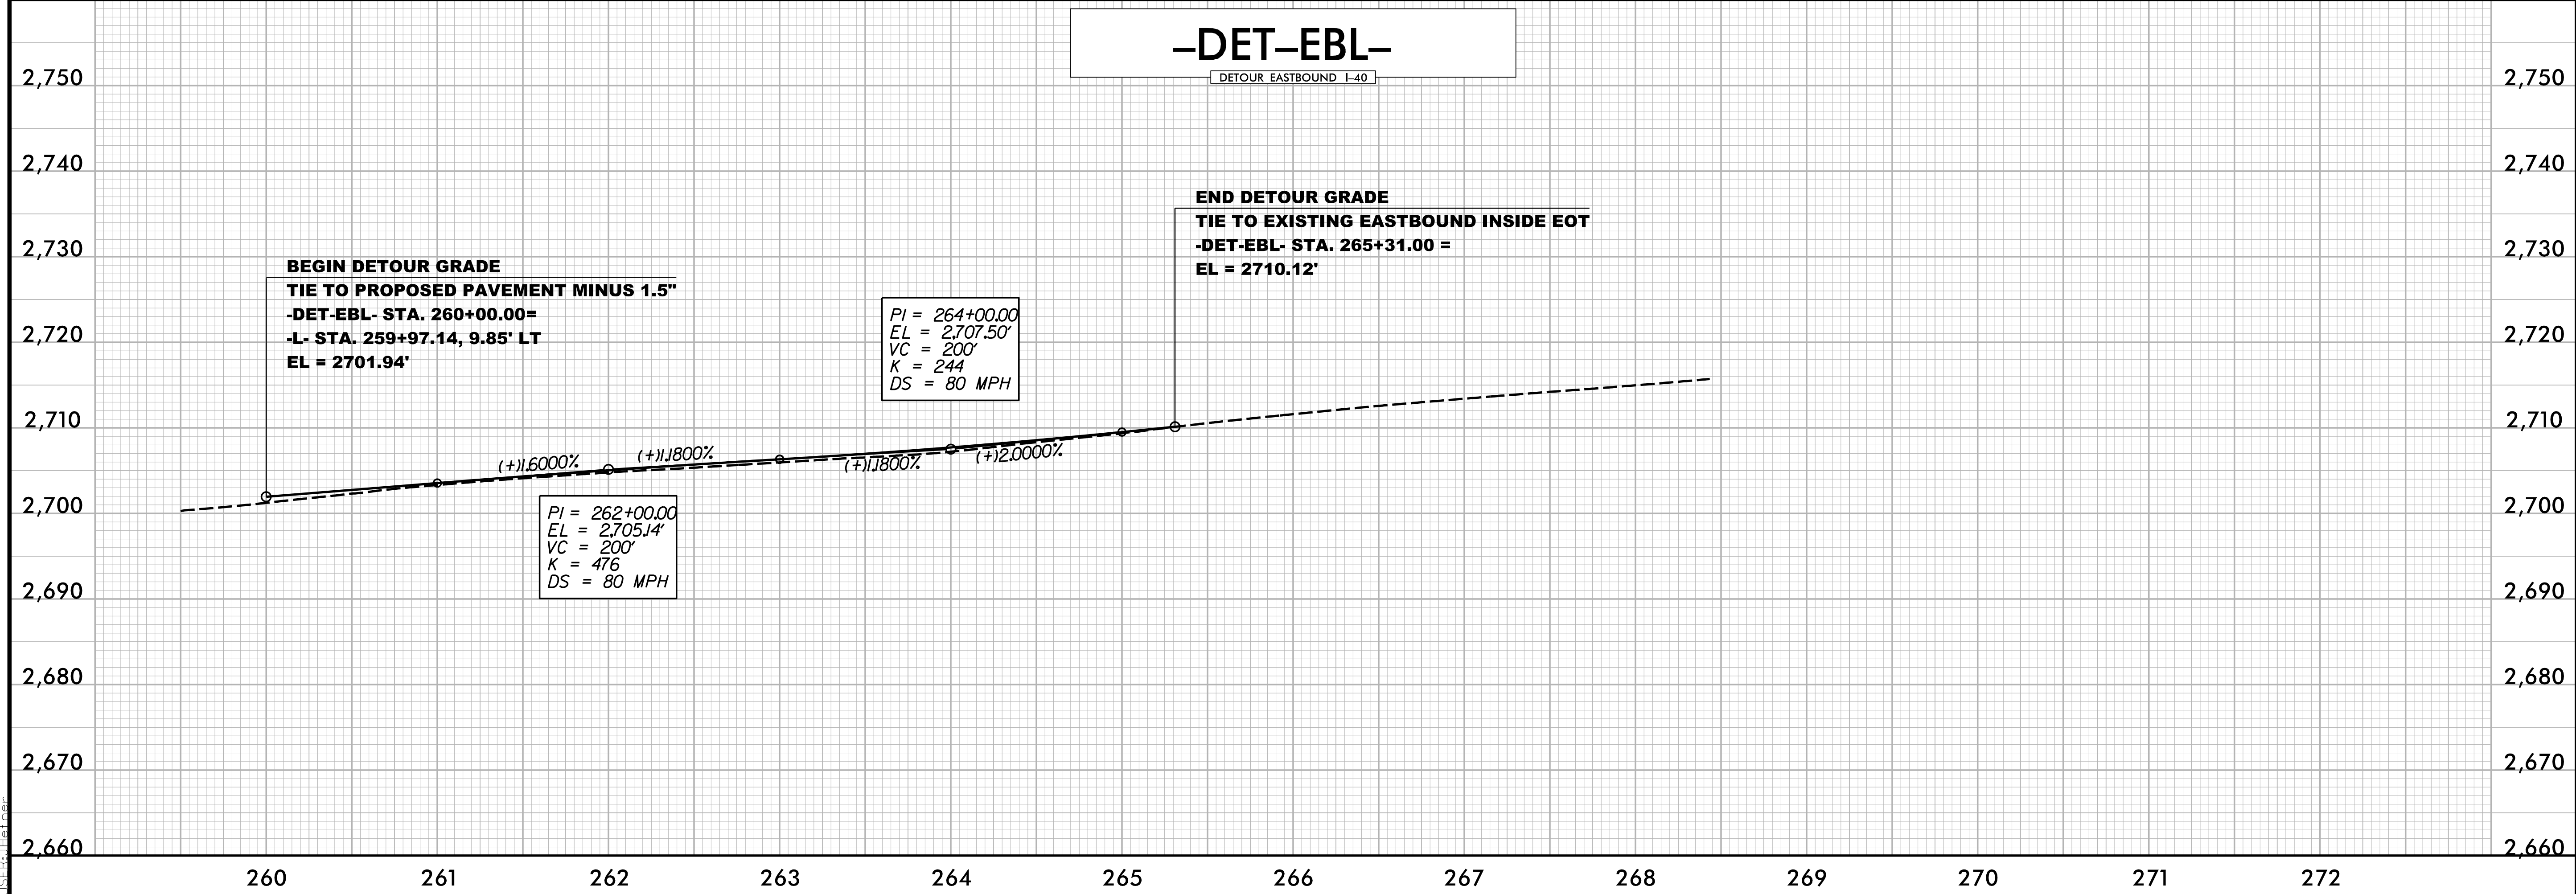

5/16/2024 11:51:11 AM H:\004\rdy_psh_14.pfl.dgn