

**A** R11-2 48" X 30"  
ROAD CLOSED  
M4-10L 48" X 18"  
DETOUR  
TYPE III BARRICADE

**B** DETOUR WEST  
M4-8 24" X 12"  
M3-4 24" X 12"  
INTERSTATE 40  
M1-1  
M6-1 L 21" X 15"

**C** DETOUR WEST  
M4-8 24" X 12"  
M3-4 24" X 12"  
INTERSTATE 40  
M1-1  
M6-1 21" X 15"

**D** END DETOUR WEST  
M4-8 A 24" X 18"  
M3-4 24" X 12"  
INTERSTATE 40  
M1-1

**E** DETOUR 215  
M4-8 24" X 12"  
M1-5  
M6-1 L 21" X 15"

**F** DETOUR 215  
M4-8 24" X 12"  
M1-5  
M6-3 21" X 15"

**G** DETOUR 215  
M4-8 24" X 12"  
M1-5  
M6-2 21" X 15"

**H** DETOUR 215  
M4-8 24" X 12"  
M1-5  
M6-1 21" X 15"

**I** END DETOUR 215  
M4-8 A 24" X 18"  
M1-5

**J** RAMP CLOSED 1000 FT  
W20-3 48" X 48"

**K** RAMP CLOSED AHEAD  
W20-3 48" X 48"

MESSAGE NO. 1	MESSAGE NO. 2
EXIT 31 CLOSED AHEAD	FOLLOW DETOUR NC 215

CHANGEABLE MESSAGE SIGN  
1


4/11/2024 P:\2023\23124\01\_HB-0004\Traffic Design\Traffic Design\2 Plan Design\4 WZTC\HB-0004\_TMP\_02C SDL.dgn User:AHayes

**X BARRICADES**  
-WITH MOUNTED SIGNING

**X SIGNING**  
-PORTABLE MOUNTED

**ETHERILL ENGINEERING**  
1223 Jones Franklin Rd.  
Raleigh, N.C. 27606  
License No. F-0377  
Bus: 919 851 8077  
Fax: 919 851 8107  
TRANSPORTATION PLANNING/DESIGN - BRIDGE/STRUCTURE DESIGN  
CIVIL/SITE DESIGN - GIS/GPS - CONSTRUCTION OBSERVATION

APPROVED: *Lawrence H. Green*  
48087388880488  
DATE: 4/11/2024  
SEAL  
NORTH CAROLINA PROFESSIONAL ENGINEER  
LAWRENCE H. GREEN  
028137  
**DOCUMENT NOT CONSIDERED FINAL UNLESS ALL SIGNATURES COMPLETED**

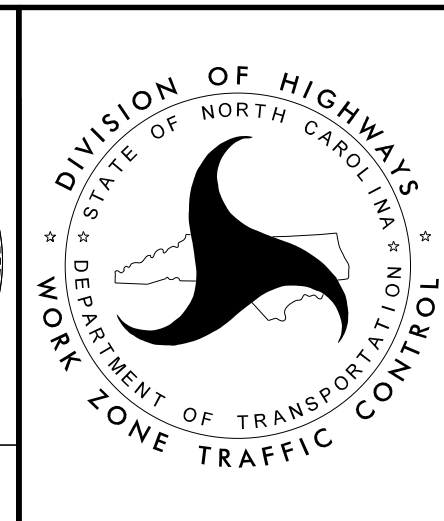

**SIGN AND DEVICE LEGEND**