
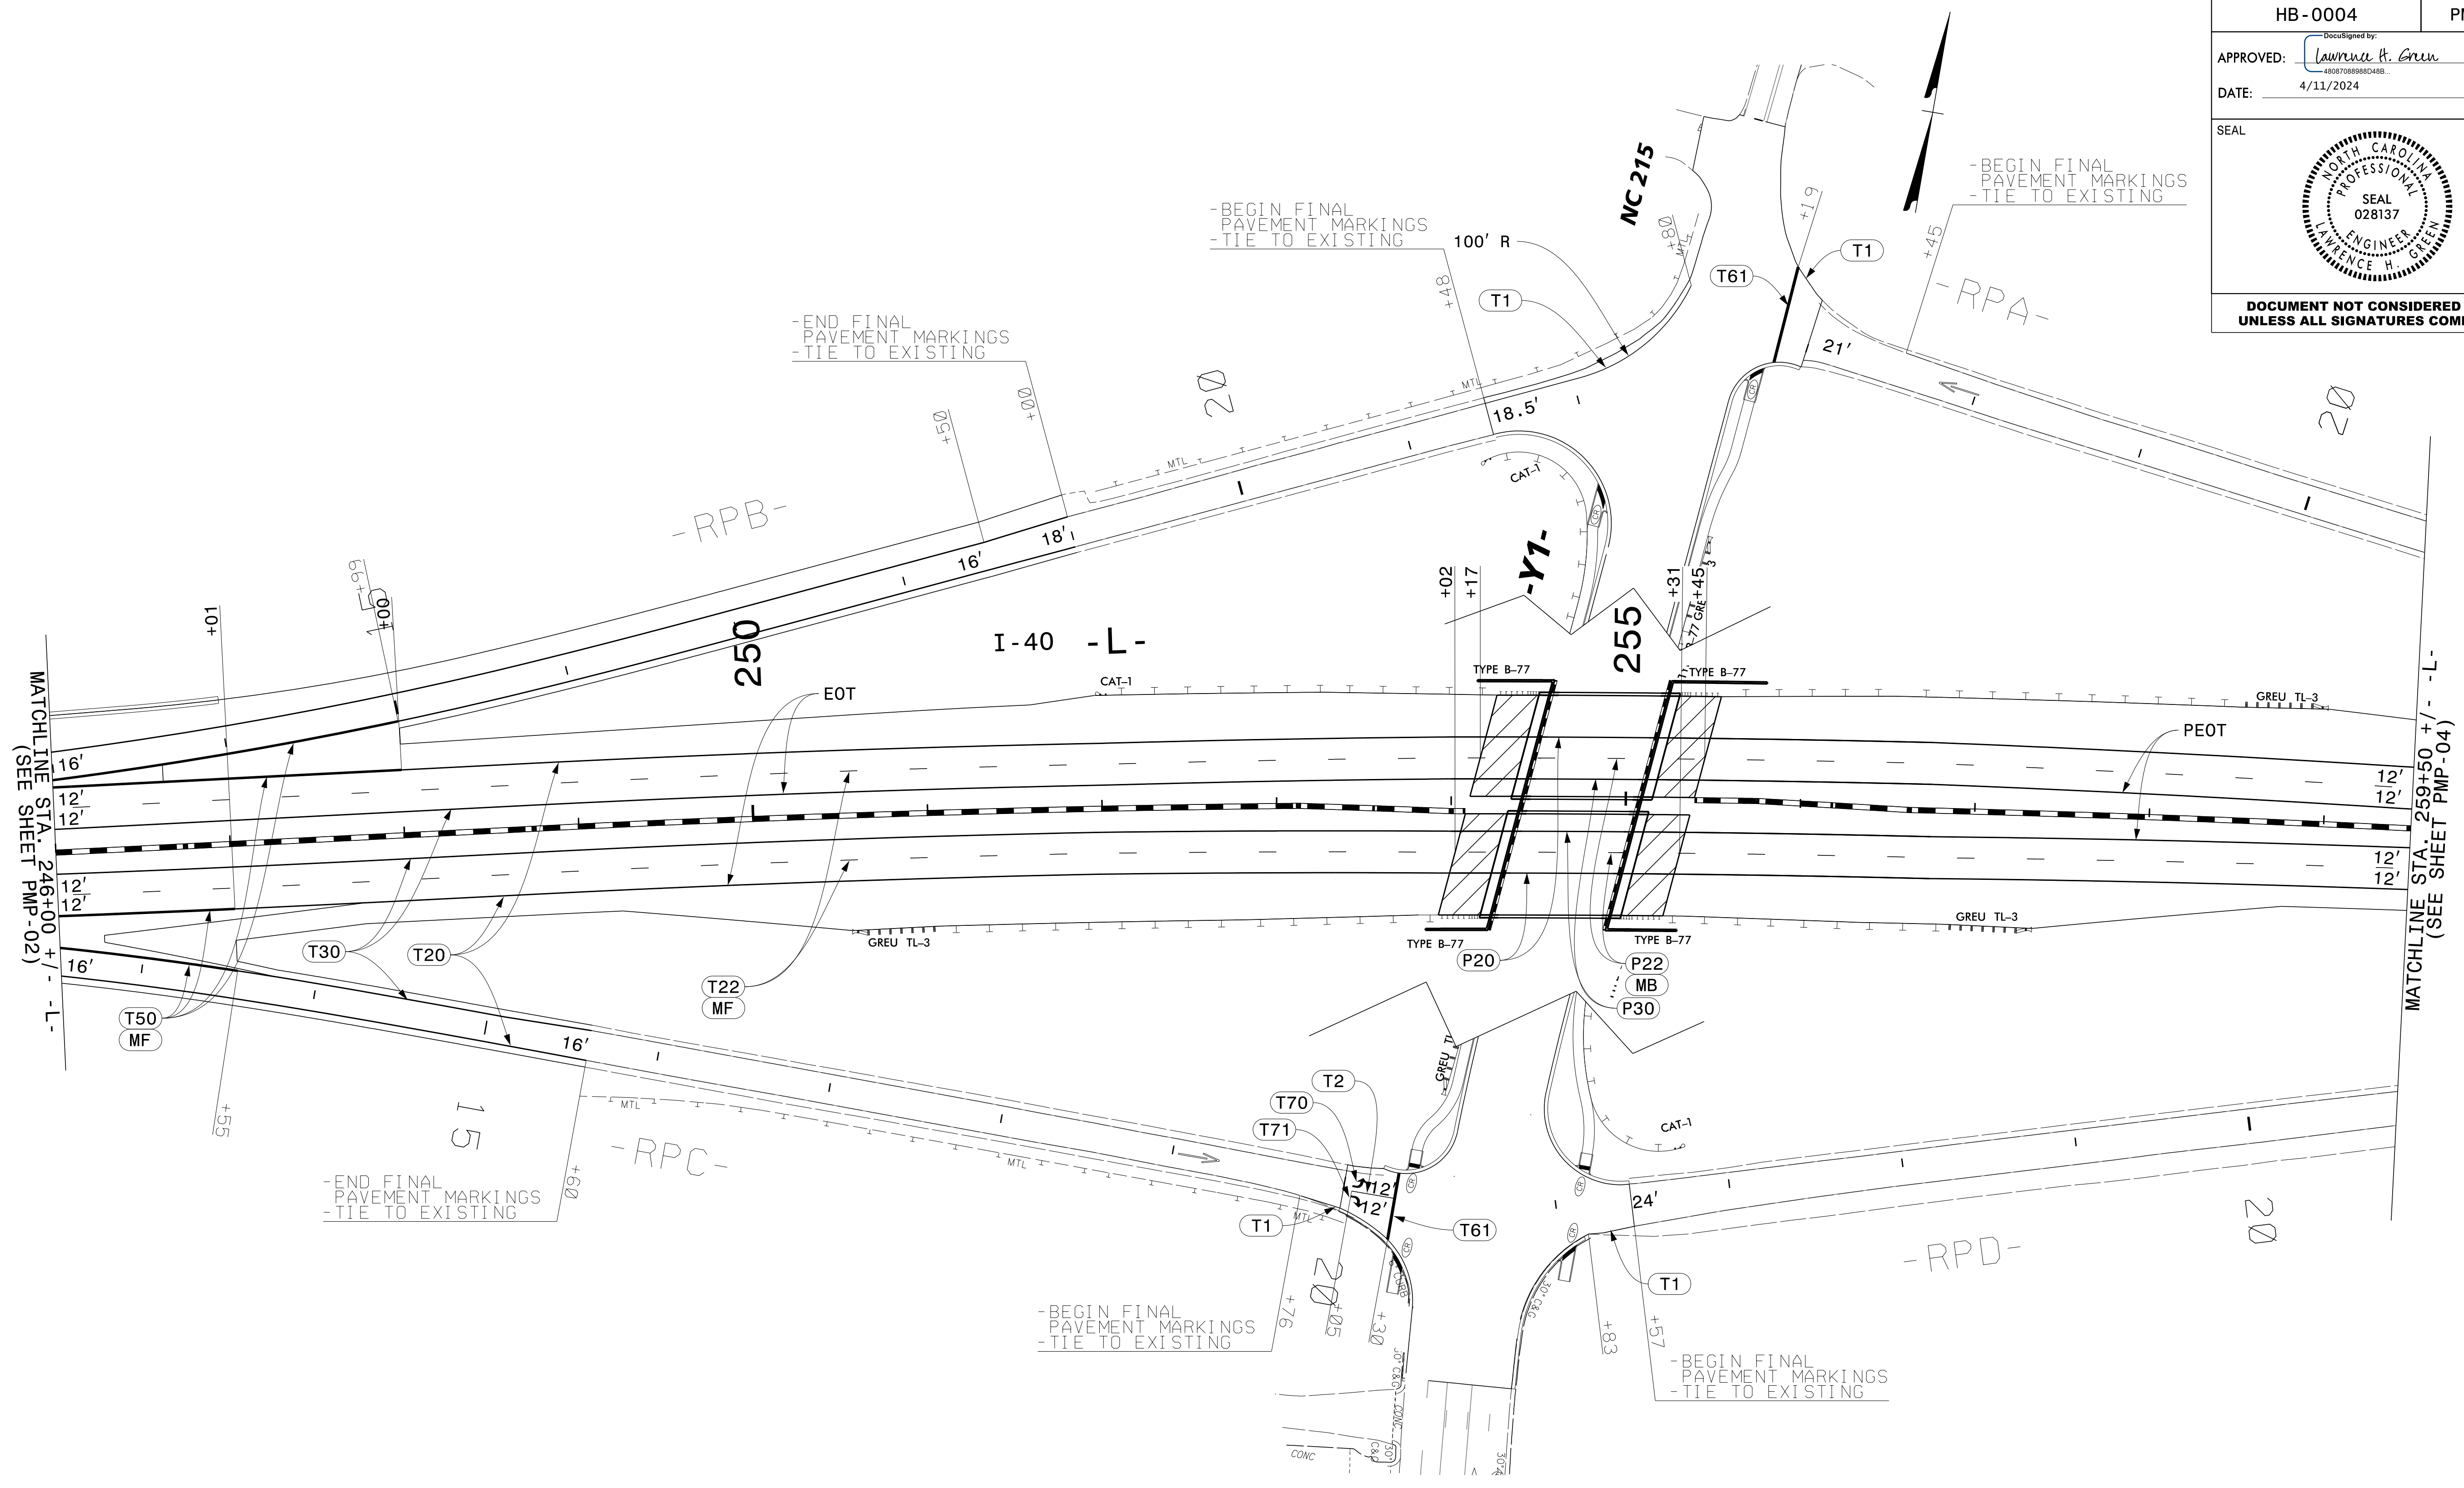
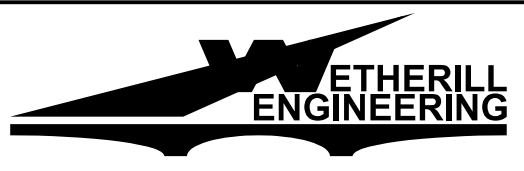


TIP NO. HB-0004	SHEET NO. PMP-03
APPROVED: <u>Lawrence H. Green</u> <small>REGISTERED PROFESSIONAL ENGINEER</small>	
DATE: 4/11/2024	
SEAL 	
DOCUMENT NOT CONSIDERED FINAL UNLESS ALL SIGNATURES COMPLETED	



4/11/2024
 P:\2023\2324\04\HB-0004\Traffic Design\Traffic Design\2 Plan Design\Pavement Markings\HB-0004_PMP_03_DTL.dgn
 User: AHoyes



1223 Jones Franklin Rd.
 Raleigh, N.C. 27606
 License No. F-0377
 Bus: 919 851 8077
 Fax: 919 851 8107

TRANSPORTATION PLANNING/DESIGN - BRIDGE/STRUCTURE DESIGN
 CIVIL/SITE DESIGN - GIS/GPS - CONSTRUCTION OBSERVATION

PAVEMENT MARKING DETAIL