


TIP NO. HB-0004	SHEET NO. PMP-03A
APPROVED: <i>Lawrence H. Green</i>	
DATE: 4/11/2024	
DOCUMENT NOT CONSIDERED FINAL UNLESS ALL SIGNATURES COMPLETED	

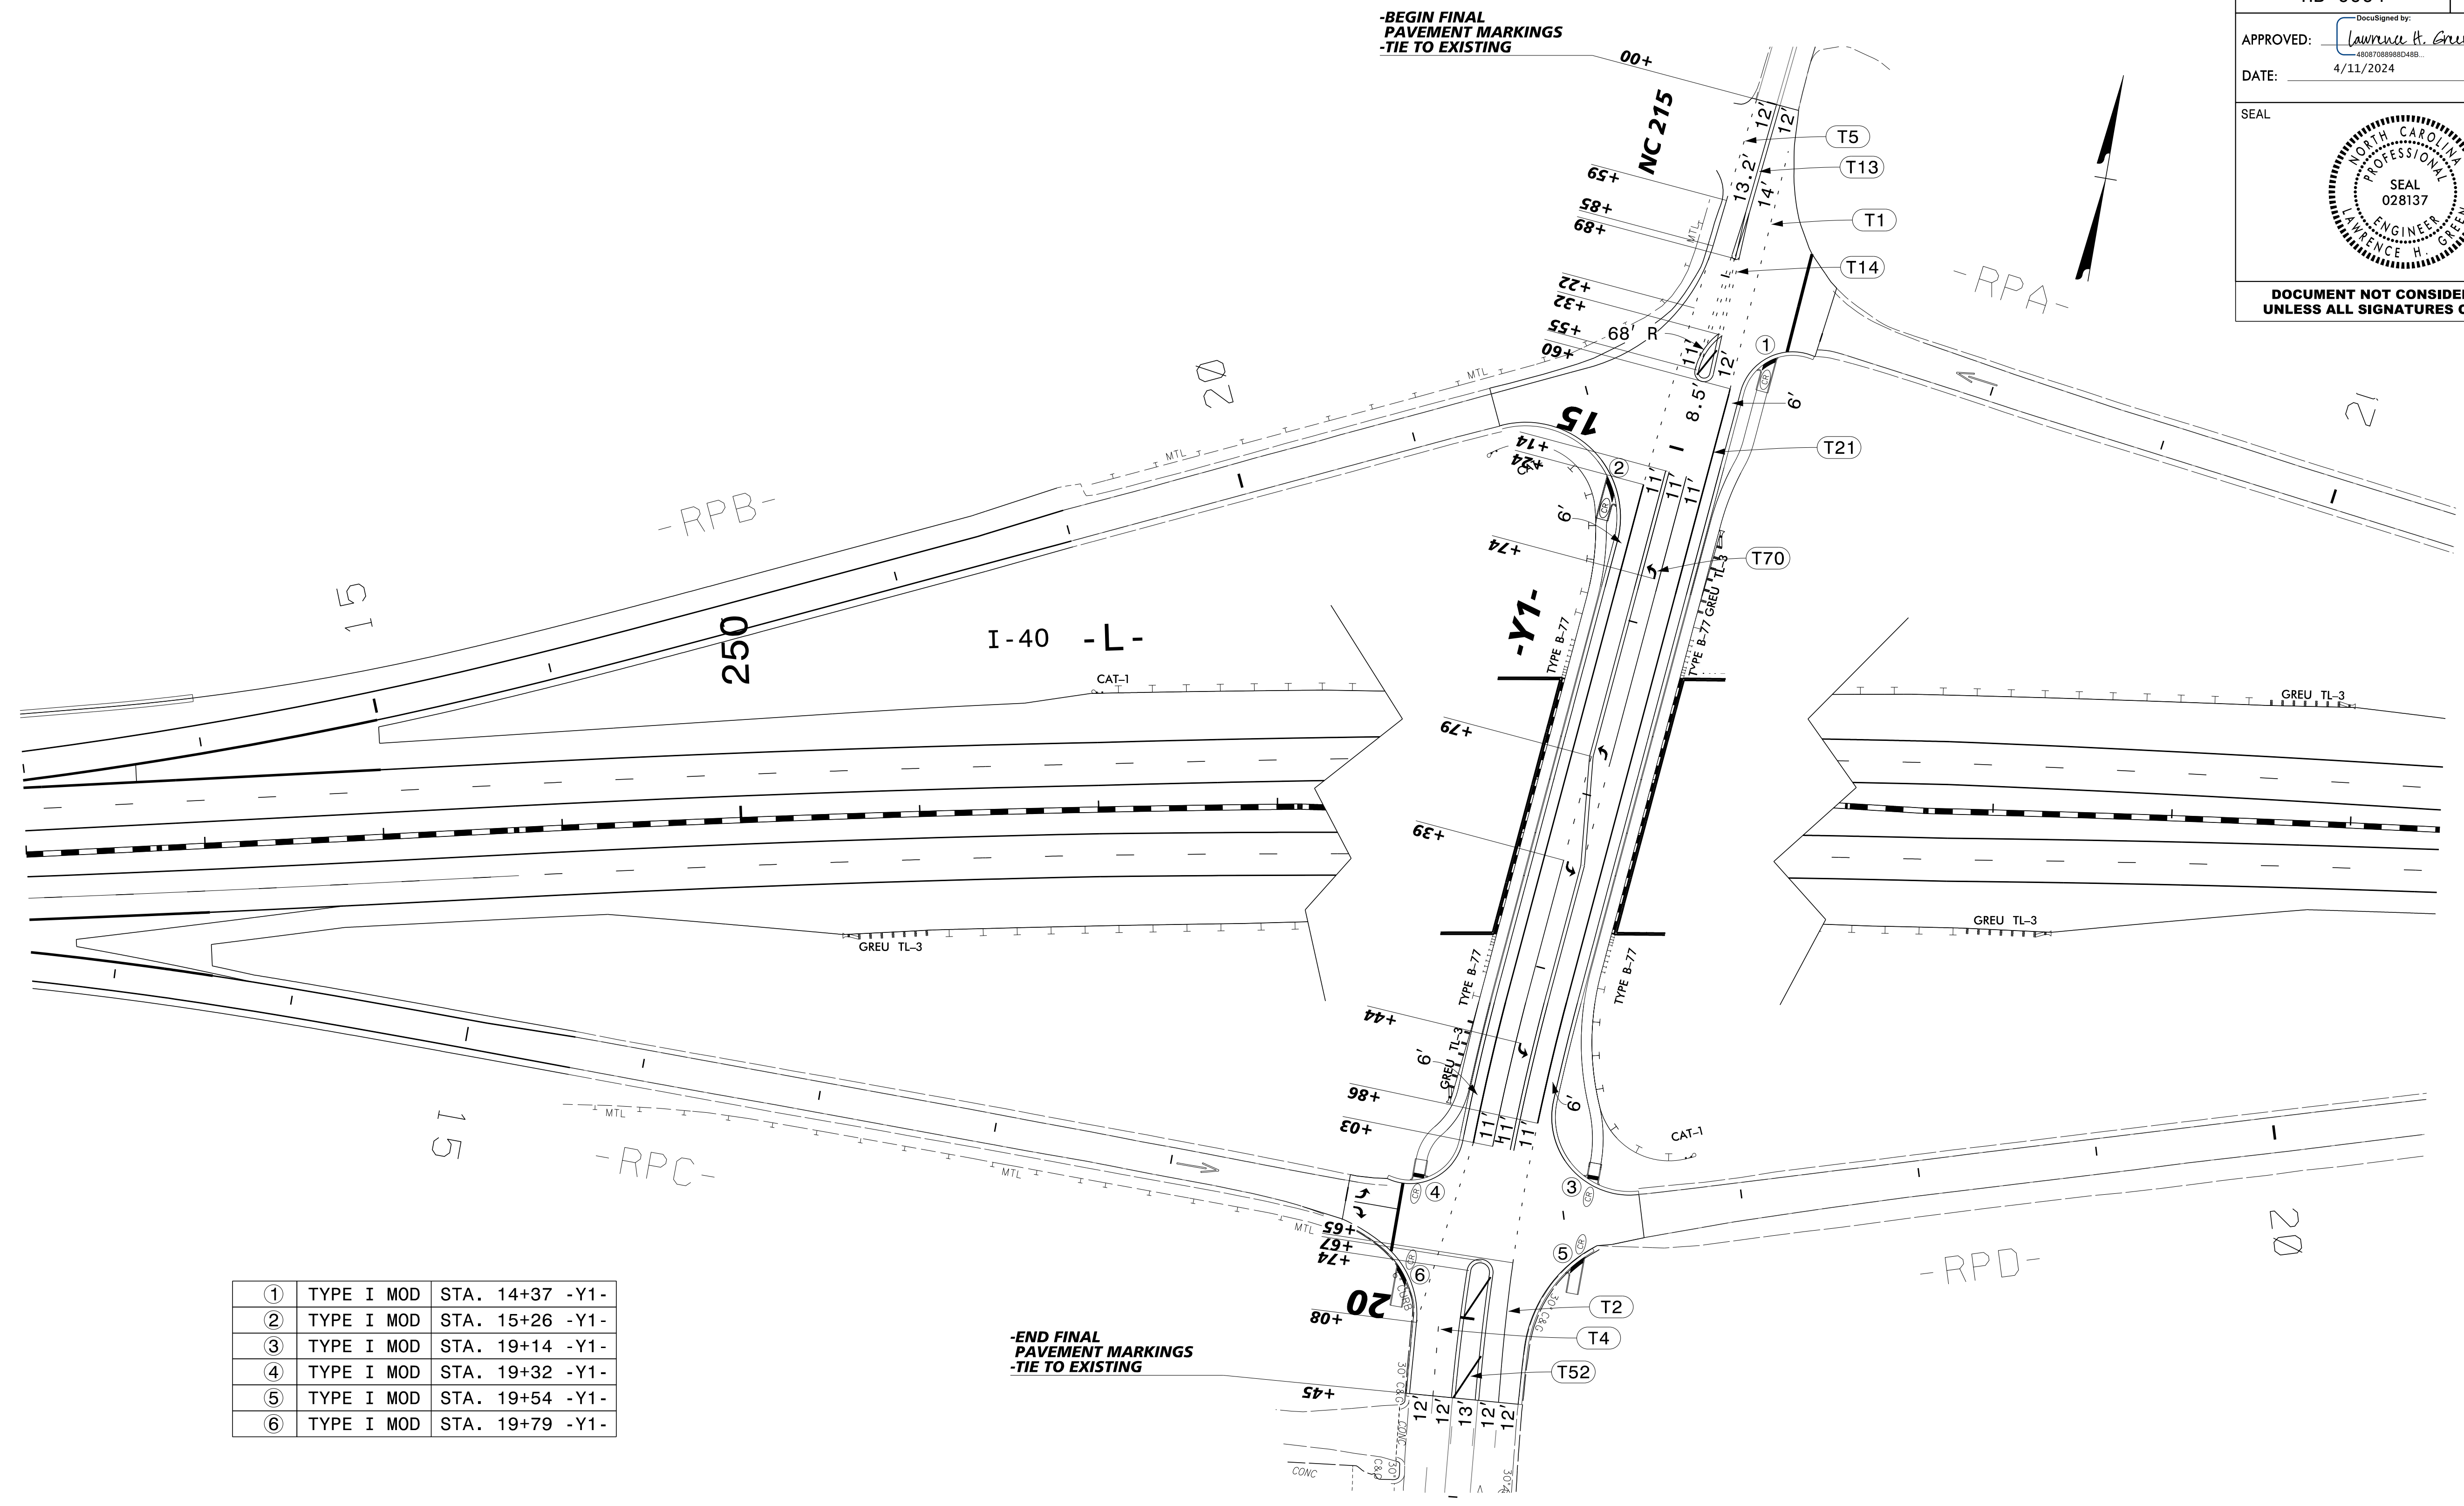

①	TYPE I MOD	STA. 14+37 -Y1-
②	TYPE I MOD	STA. 15+26 -Y1-
③	TYPE I MOD	STA. 19+14 -Y1-
④	TYPE I MOD	STA. 19+32 -Y1-
⑤	TYPE I MOD	STA. 19+54 -Y1-
⑥	TYPE I MOD	STA. 19+79 -Y1-

4/11/2024
 P:\2023\23124\01\HB-0004\Traffic Design\Traffic Design\2 Plan Design\Pavement Markings\HB-0004_PMP_03A_DTL.dgn
 User: AHoyes

1223 Jones Franklin Rd.
 Raleigh, N.C. 27606
 License No. F-0377
 Bus: 919 851 8077
 Fax: 919 851 8107

TRANSPORTATION PLANNING/DESIGN - BRIDGE/STRUCTURE DESIGN
 CIVIL/SITE DESIGN - GIS/GPS - CONSTRUCTION OBSERVATION

PAVEMENT MARKING DETAIL